


F.A.U. RTE.	SECTION	COUNTY	TOTAL SHEETS	SHEET NO.
0177	01-00168-06-BT	LAKE	38	28
STAGE 1 - STA. 110+00 TO STA. 113+45				
FED. ROAD DIST. NO. 7 ILLINOIS FED. AID PROJECT HD-8003695				

BY	DATE
SURVEYED	
PLOTTED	
NOTES	
AREAS CHECKED	
NO.	

BY	DATE
SURVEYED	
PLOTTED	
NOTES	
AREAS CHECKED	
NO.	

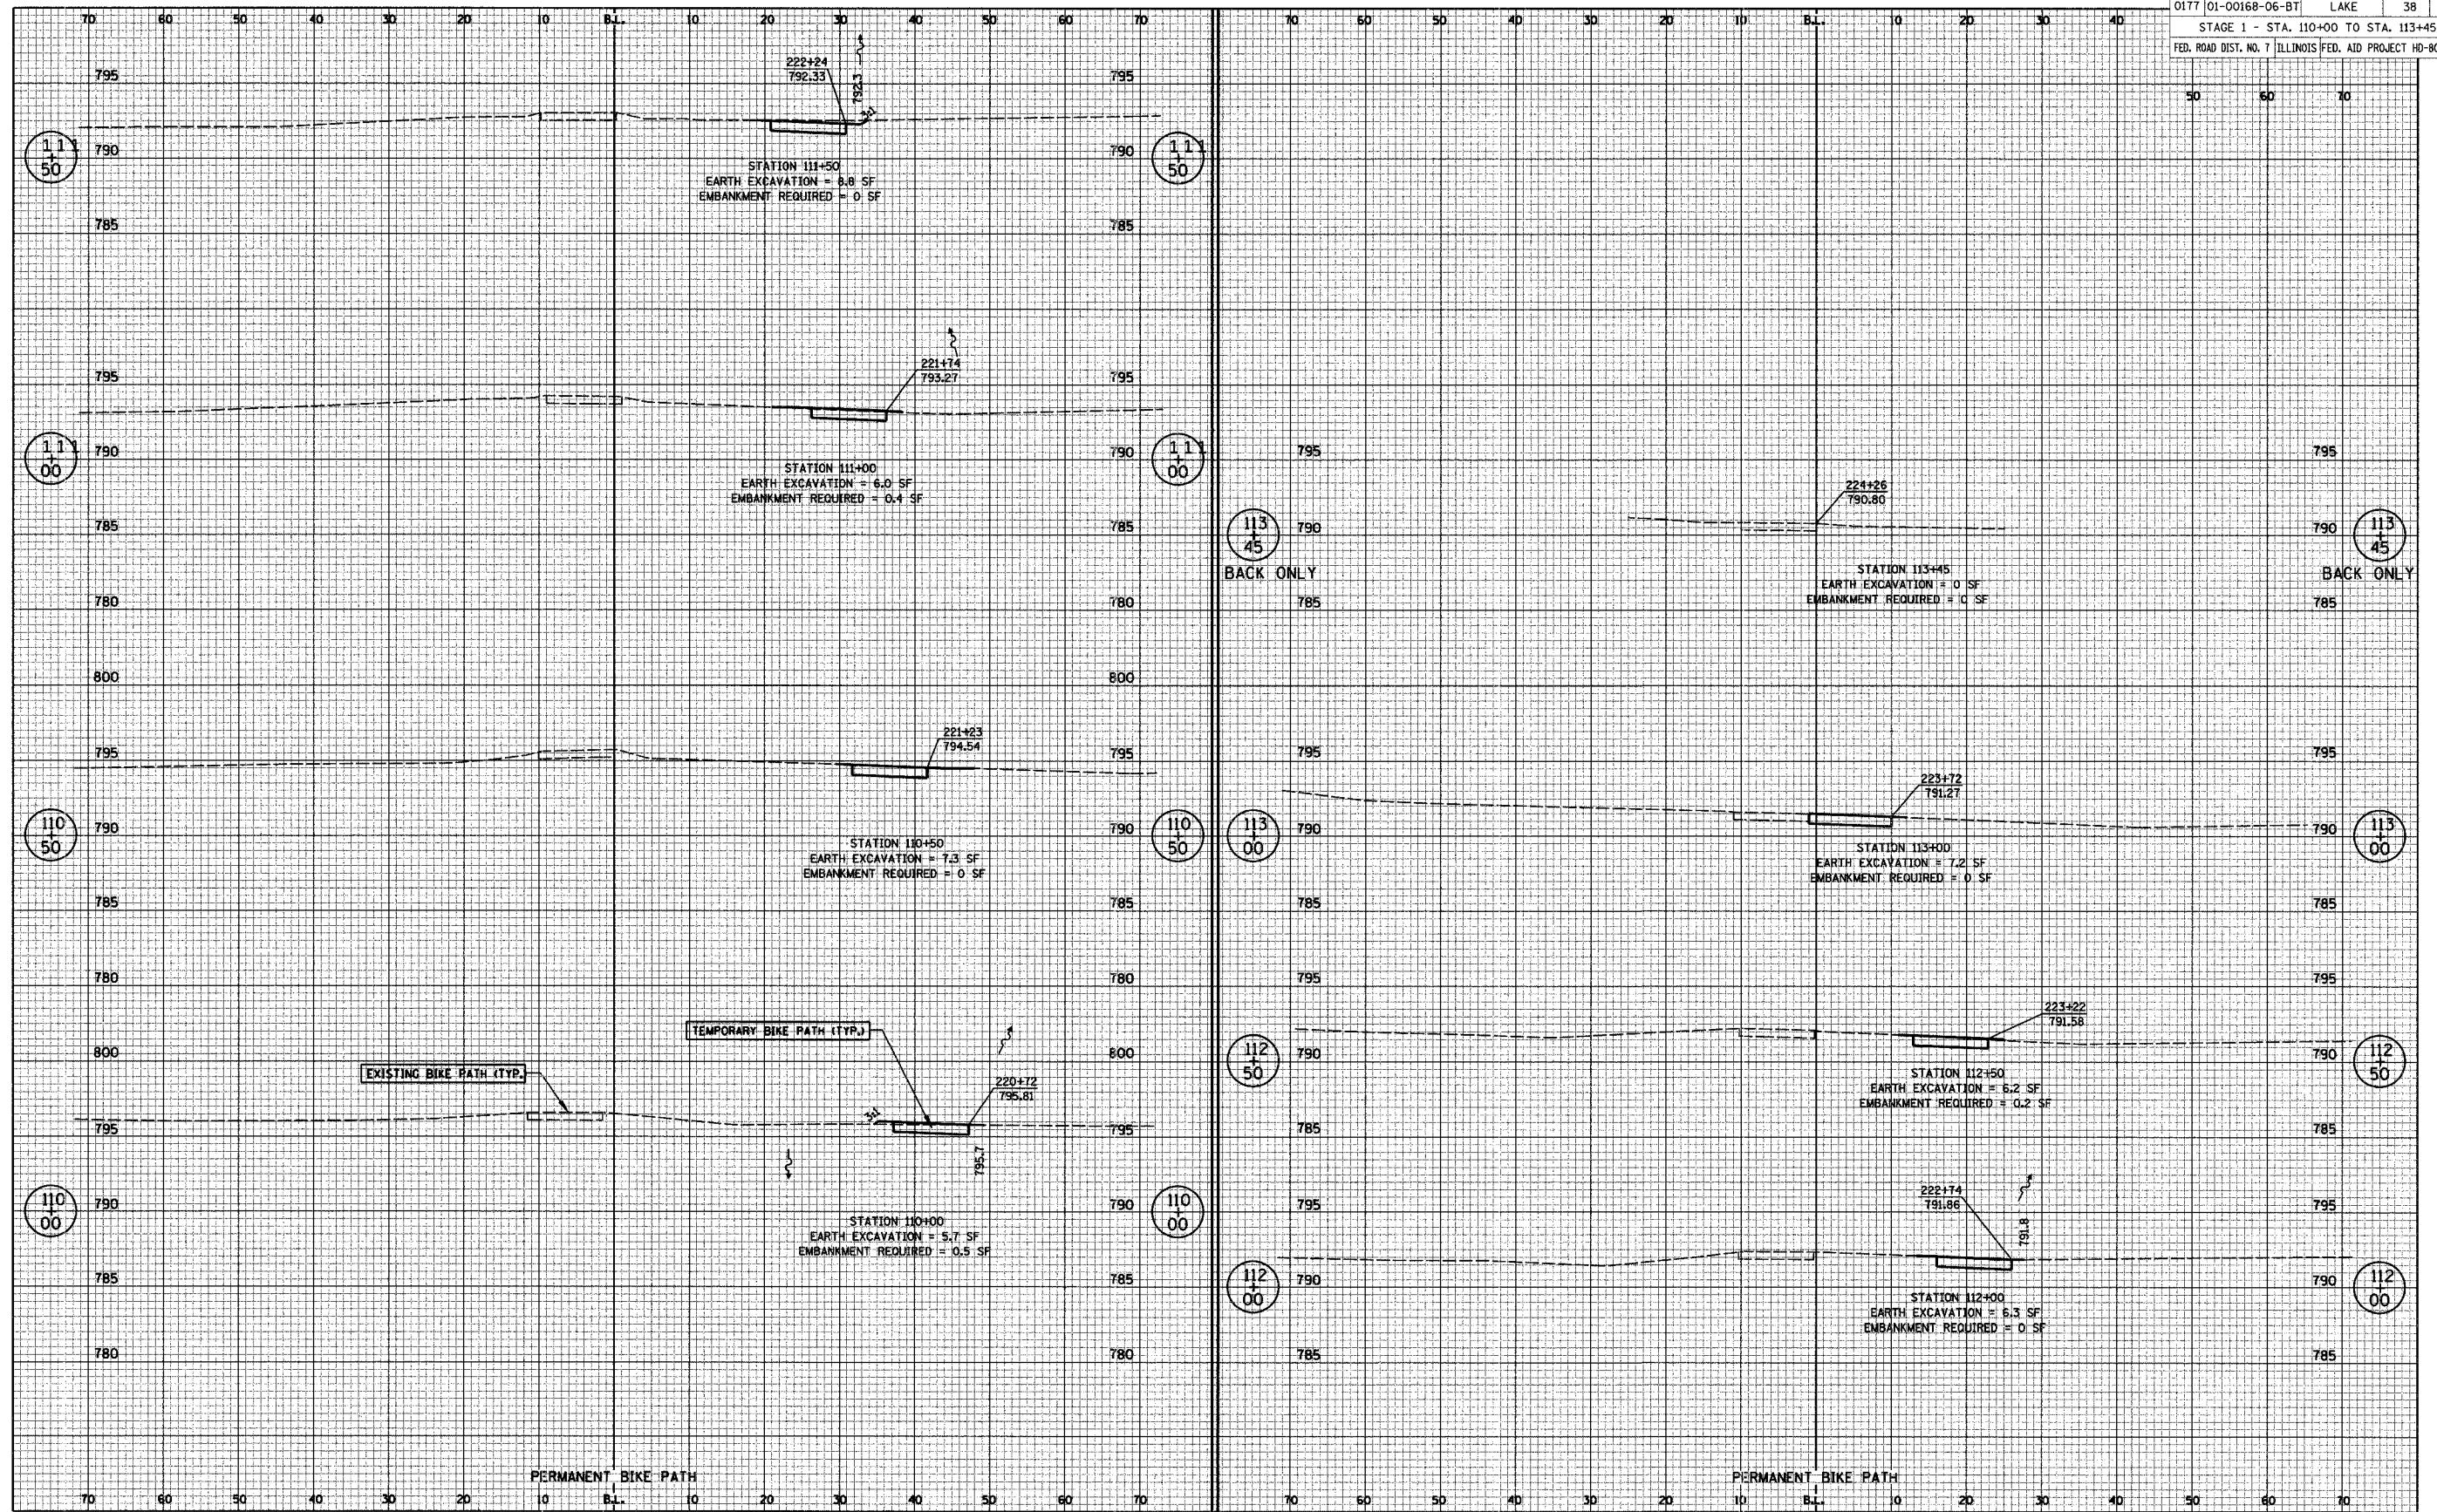

STAGE 1 CROSS SECTIONS