


F.A.U. RTE.	SECTION	COUNTY	TOTAL SHEETS	SHEET NO.
0177	01-00168-06-BT	LAKE	38	31
STAGE 2 - STA. 107+65 TO STA. 109+50				
FED. ROAD DIST. NO. 7 ILLINOIS FED. AID PROJECT HD-8003695				

BY	DATE
SURVEYED	
PLOTTED	
CHECKED	
AREAS CHECKED	
FINAL SURVEY NOTE BOOK NO.	

BY	DATE
SURVEYED	
PLOTTED	
CHECKED	
AREAS CHECKED	
ORIGINAL SURVEY NOTE BOOK NO.	

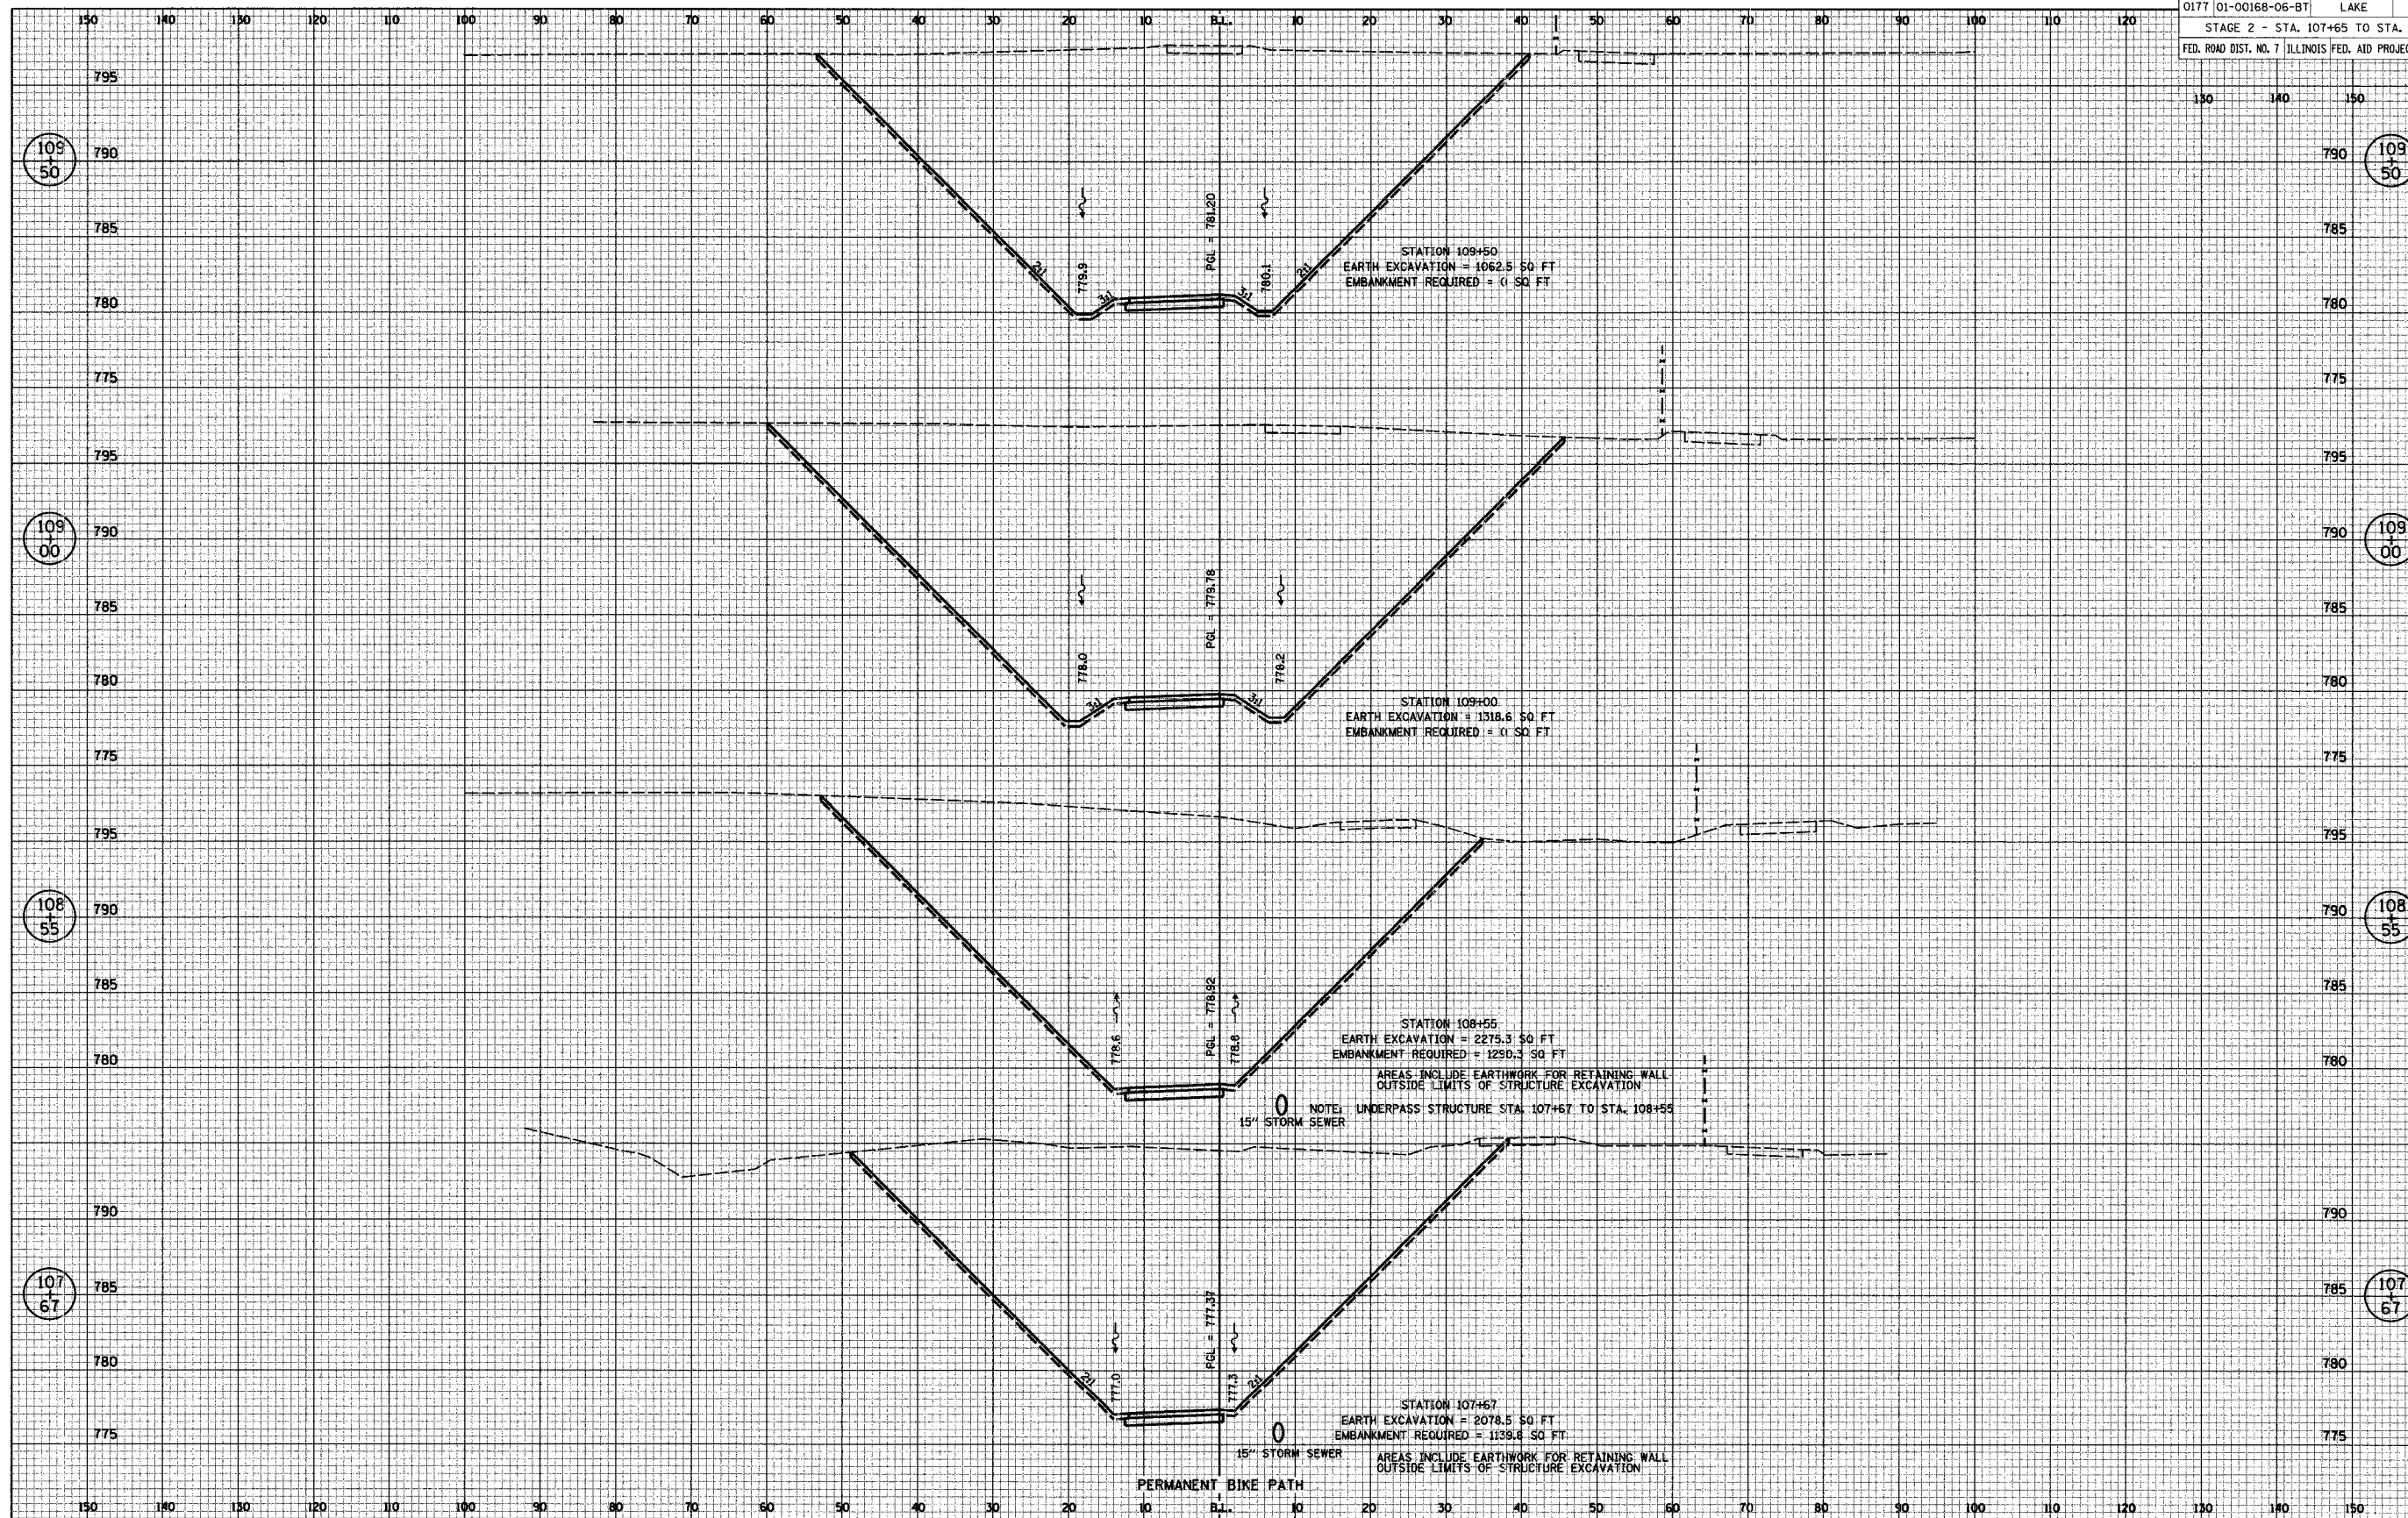

STAGE 2 CROSS SECTIONS