

F.A.U. RTE.	SECTION	COUNTY	TOTAL SHEETS	SHEET NO.
0177	01-00168-06-BT	LAKE	38	34
STAGE 3 - STA. 105+50 TO STA. 107+00				
FED. ROAD DIST. NO. 7 ILLINOIS FED. AID PROJECT HD-8003695				

FINAL SURVEY NOTE BOOK No. _____

DATE _____

BY _____

SURVEYED _____

PLOTTED _____

REVISED _____

AREAS CHECKED _____

ORIGINAL SURVEY NOTE BOOK No. _____

DATE _____


BY _____

SURVEYED _____

PLOTTED _____

REVISED _____

AREAS CHECKED _____

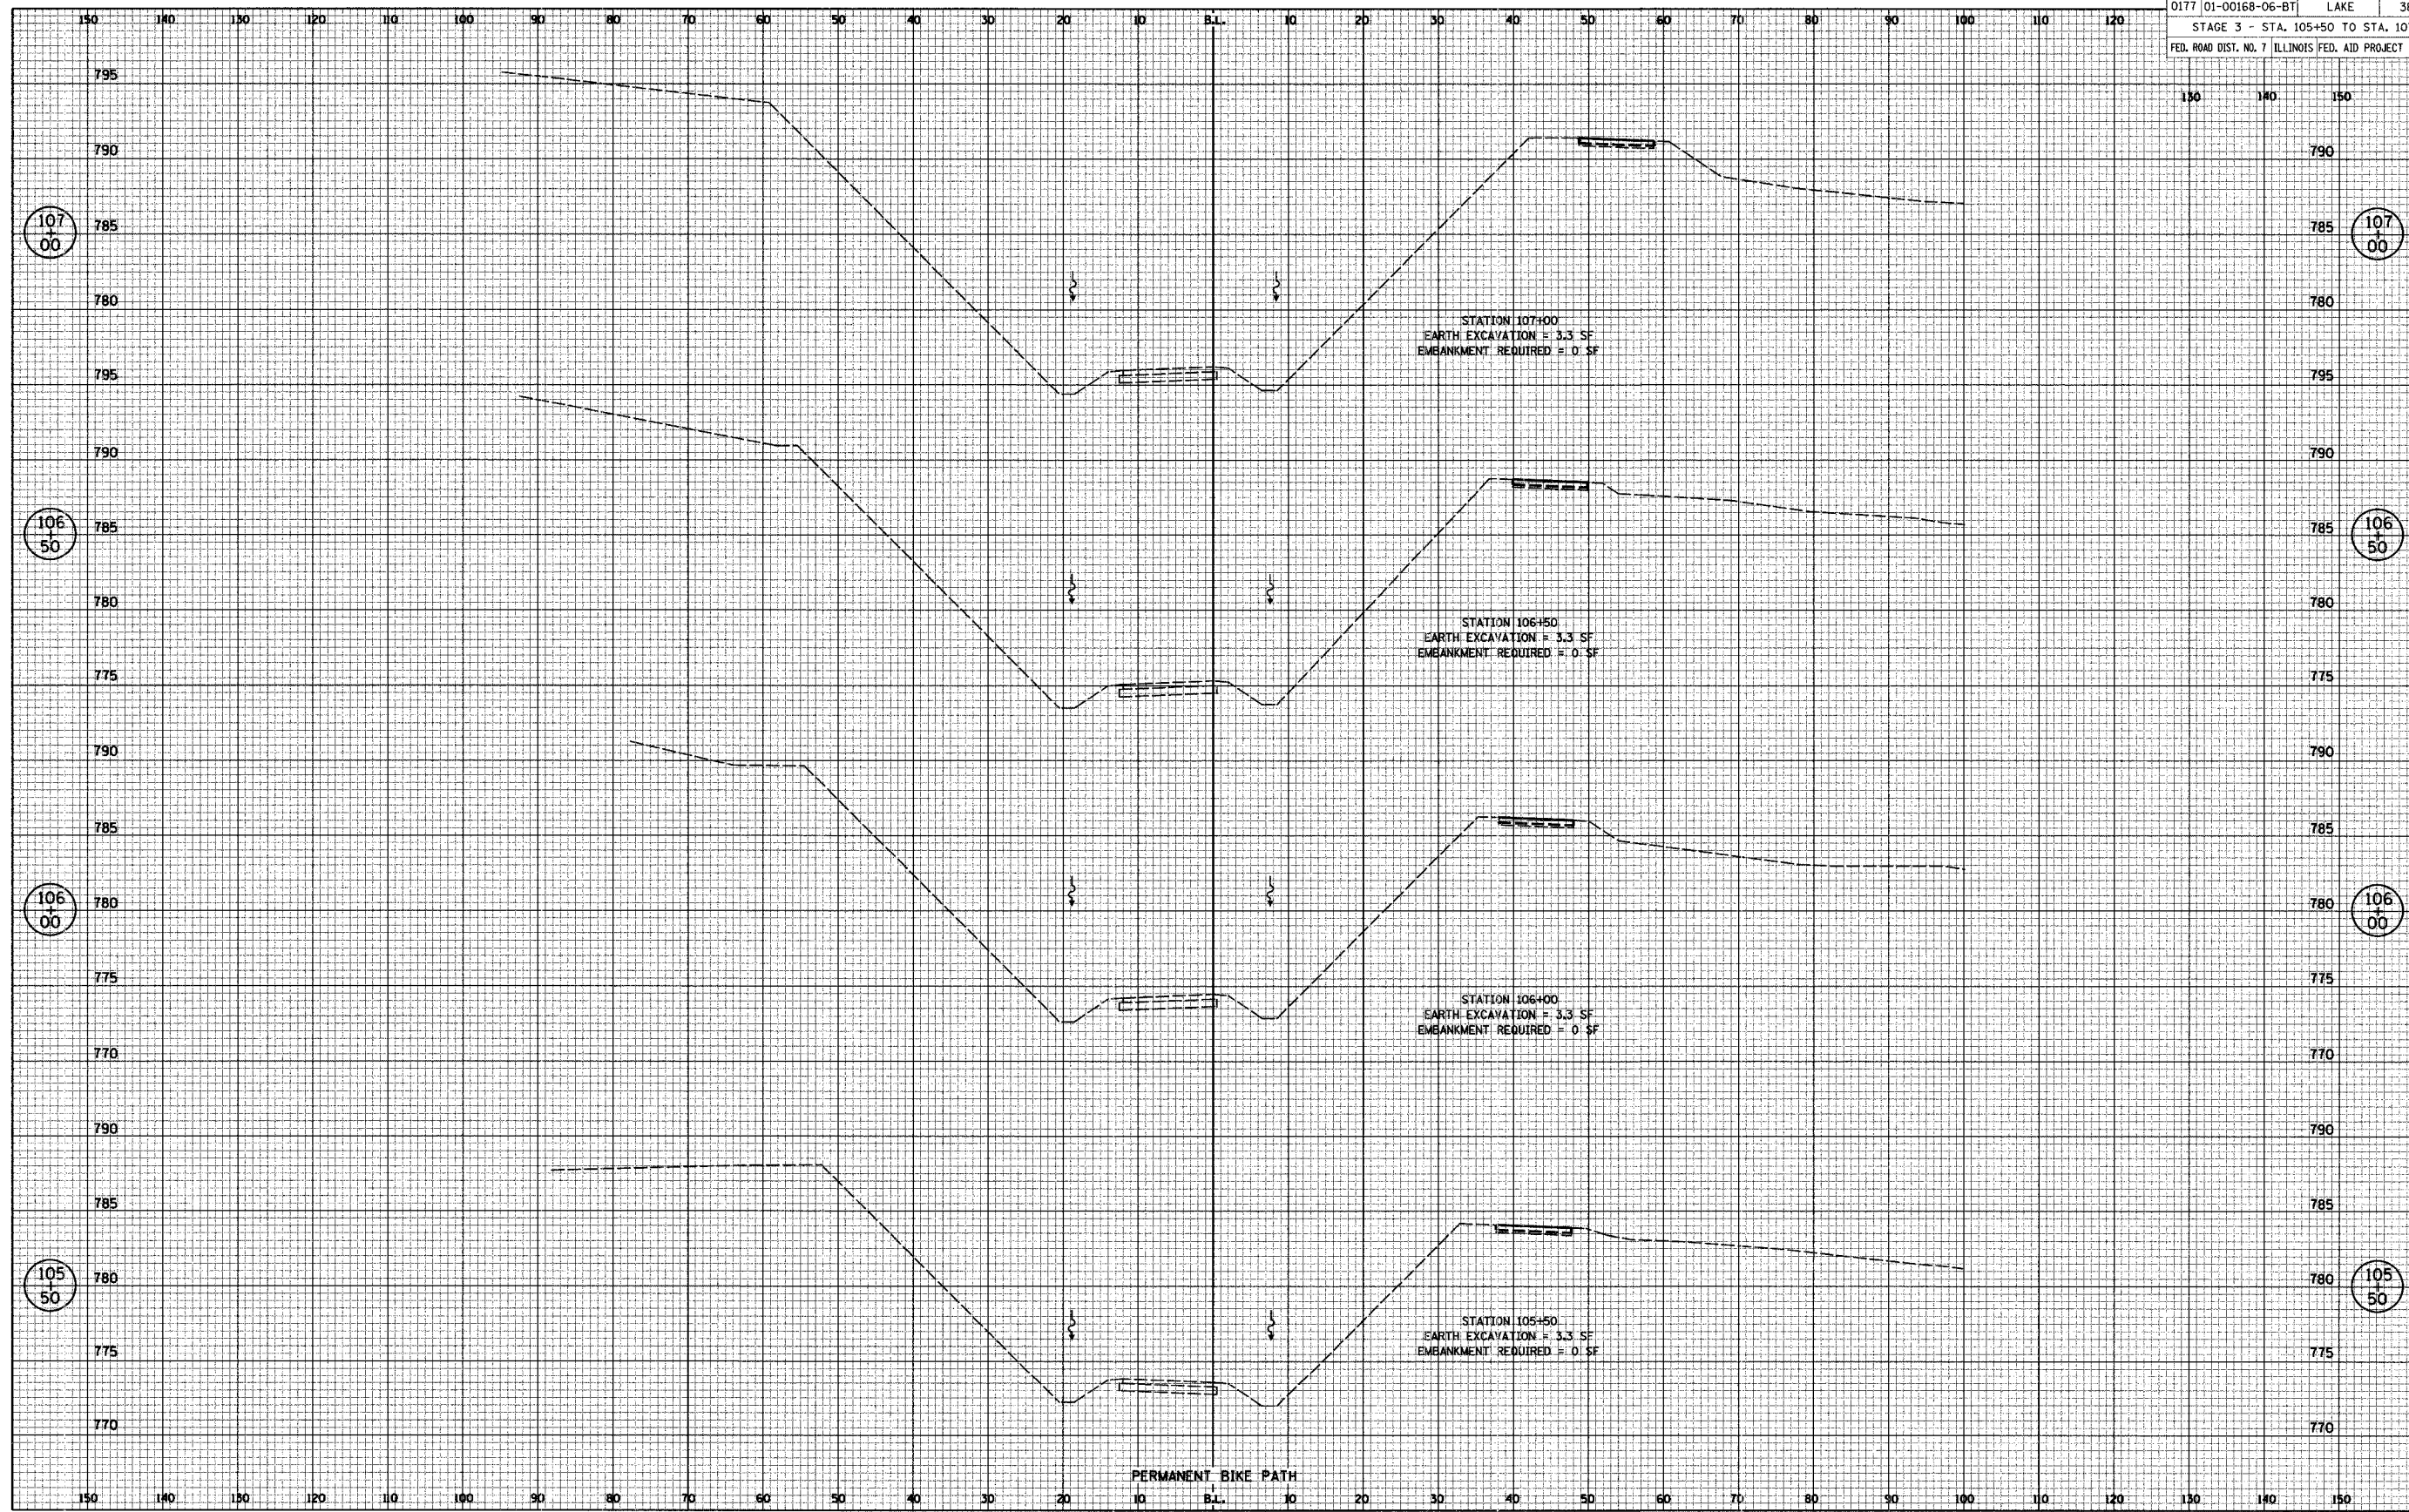

STAGE 3 CROSS SECTIONS