


CONTRACT NO. 93428				
RTE.	SECTION	COUNTY	TOTAL SHEETS	SHEET NO.
C.H. 28	*	**	24	23
PROJECT: BRS' - 1741(103)				
* 03-00085-00-BR & 03-00126-00-BR				
** MACOUPIN COUNTY & MONTGOMERY COUNTY				

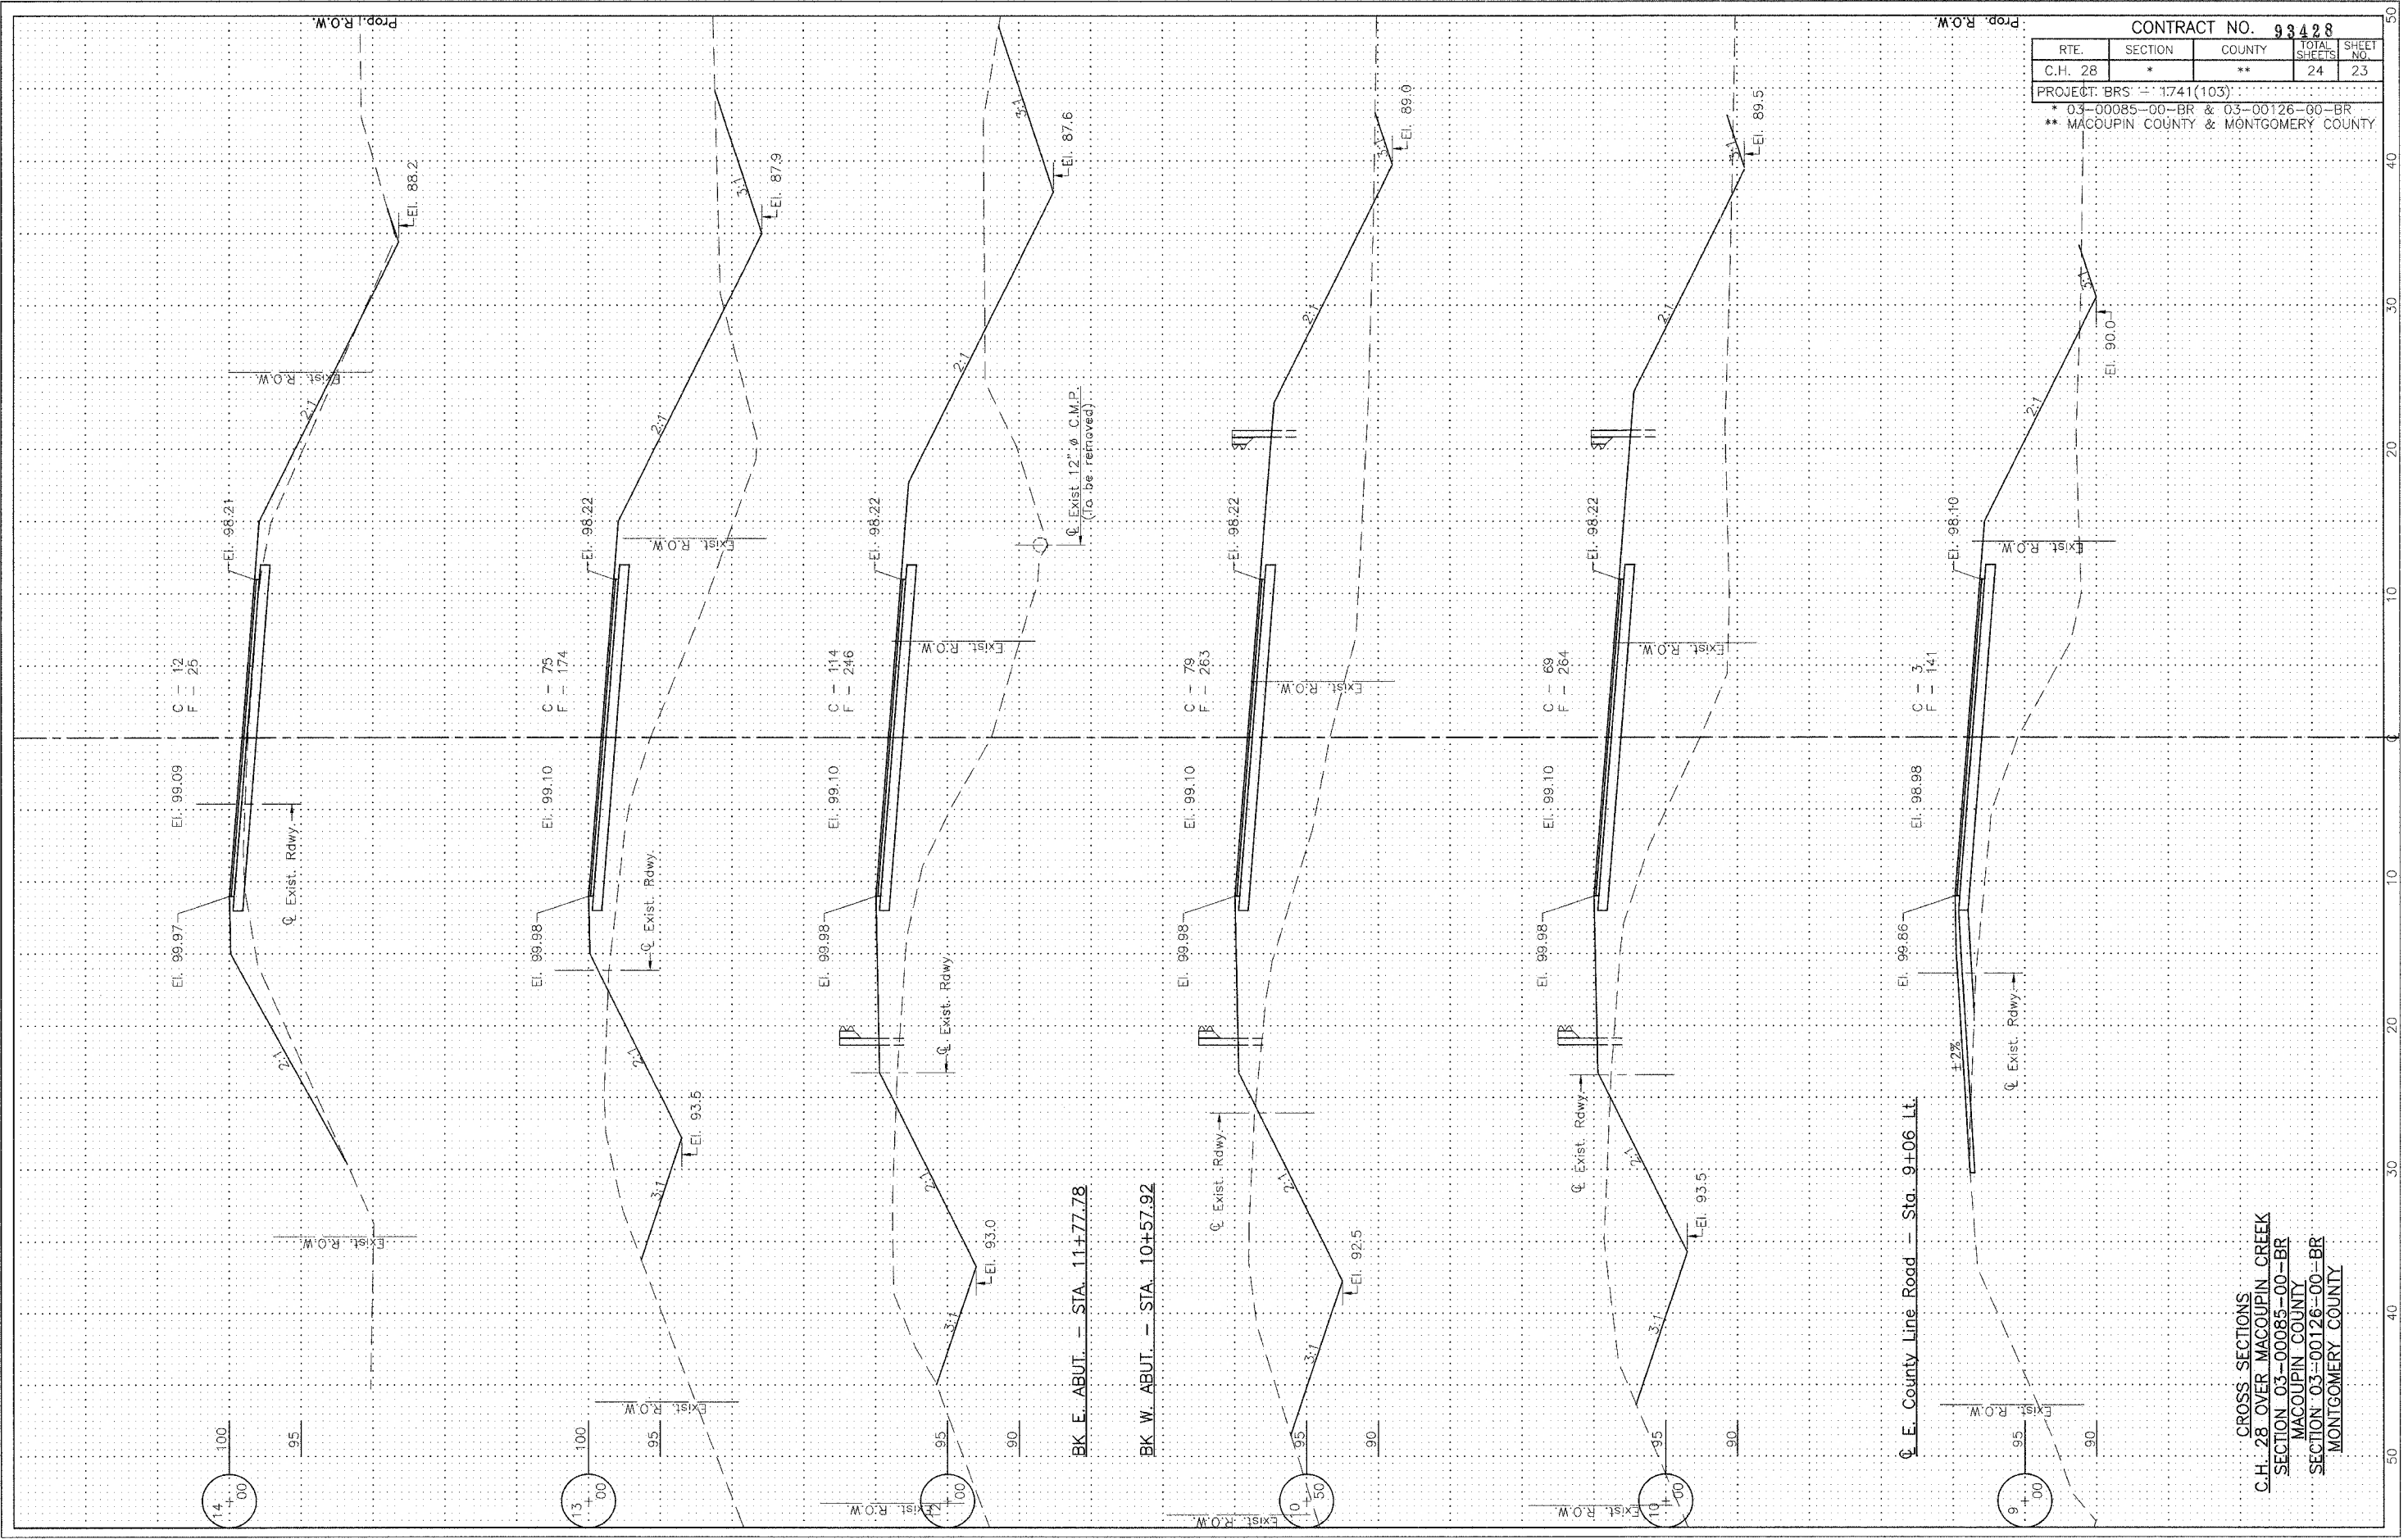

CROSS SECTIONS
 C.H. 28 OVER MACOUPIN CREEK
 SECTION 03-00085-00-BR
 MACOUPIN COUNTY
 SECTION 03-00126-00-BR
 MONTGOMERY COUNTY