


ROUTE NO.	SECTION	COUNTY	TOTAL SHEETS	SHEET NO.
C.H. 11	01-00081-00-BR	MACOUPIN	22	22
FED. ROAD DIST. NO. 7		ILLINOIS	FED. AID PROJECT	

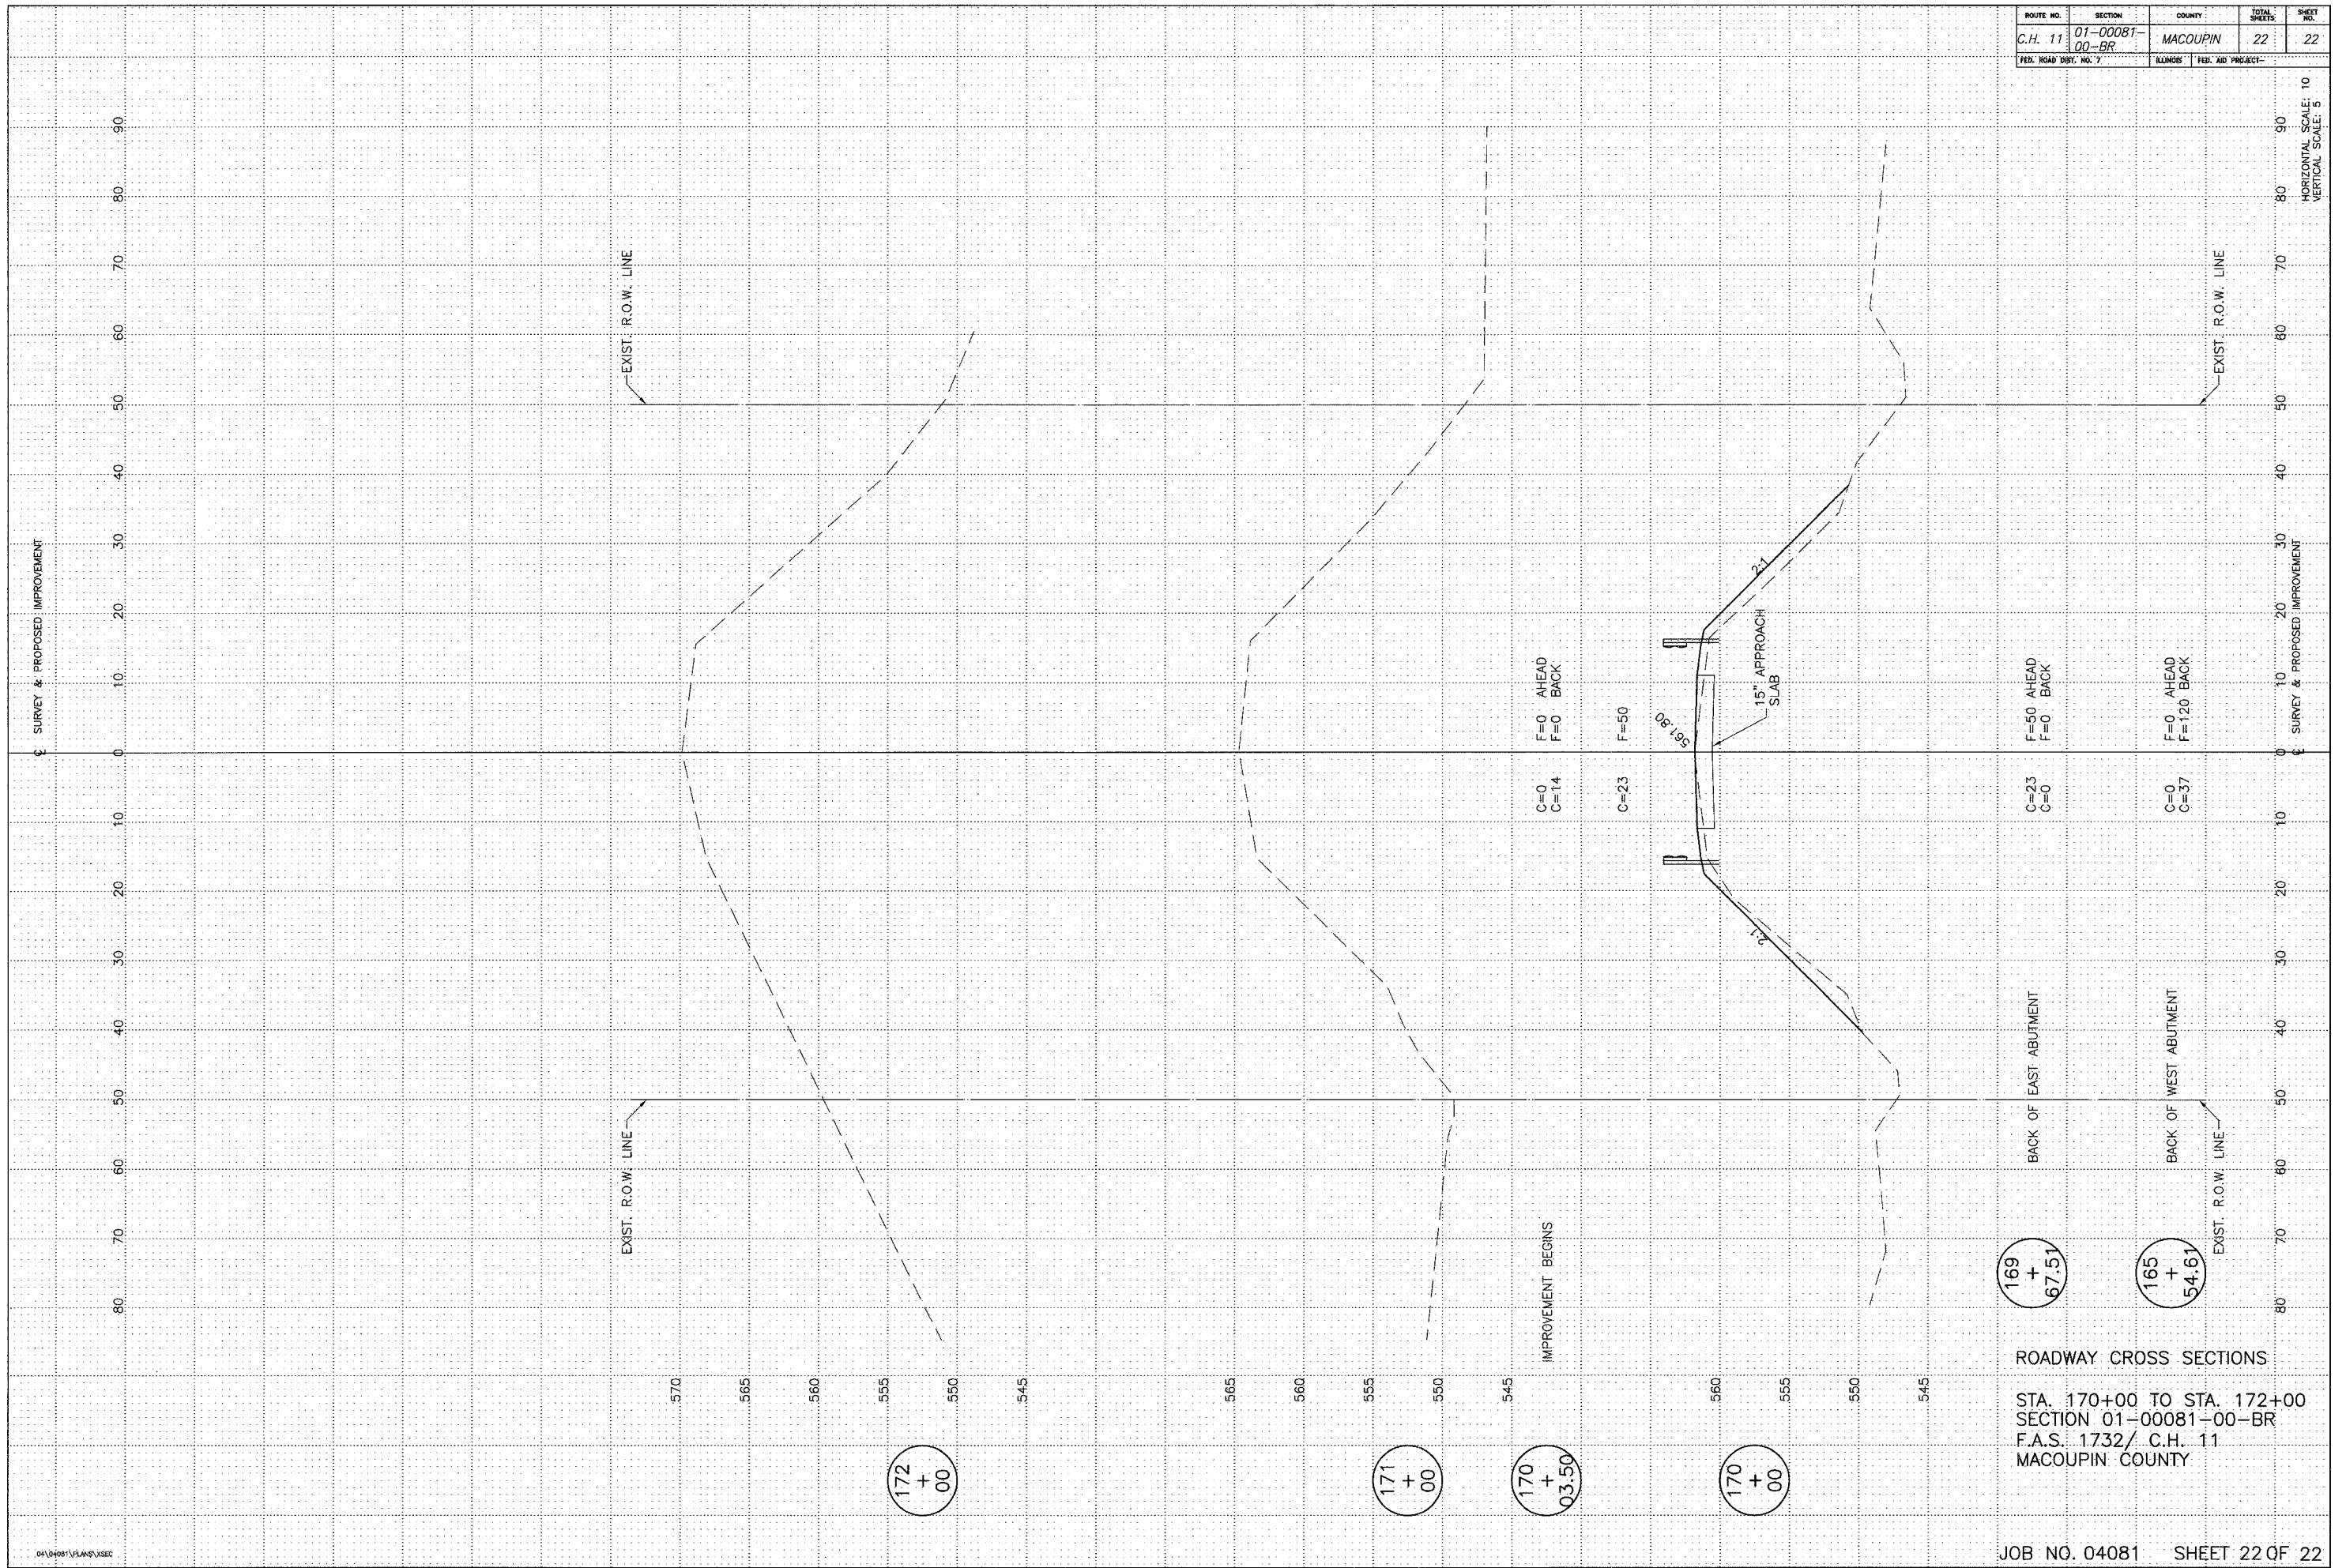

HORIZONTAL SCALE: 10
VERTICAL SCALE: 5

ROADWAY CROSS SECTIONS
 STA. 170+00 TO STA. 172+00
 SECTION 01-00081-00-BR
 F.A.S. 1732/ C.H. 11
 MACOUPIN COUNTY