


F.A.S. RTE.	SECTION	COUNTY	TOTAL SHEETS	SHEET NO.
2796	L&B	Effingham	25	15
STA. 1219+50.00		TO STA. 1219+50.00		
FED. ROAD DIST. NO. ILLINOIS FED. AID PROJECT				

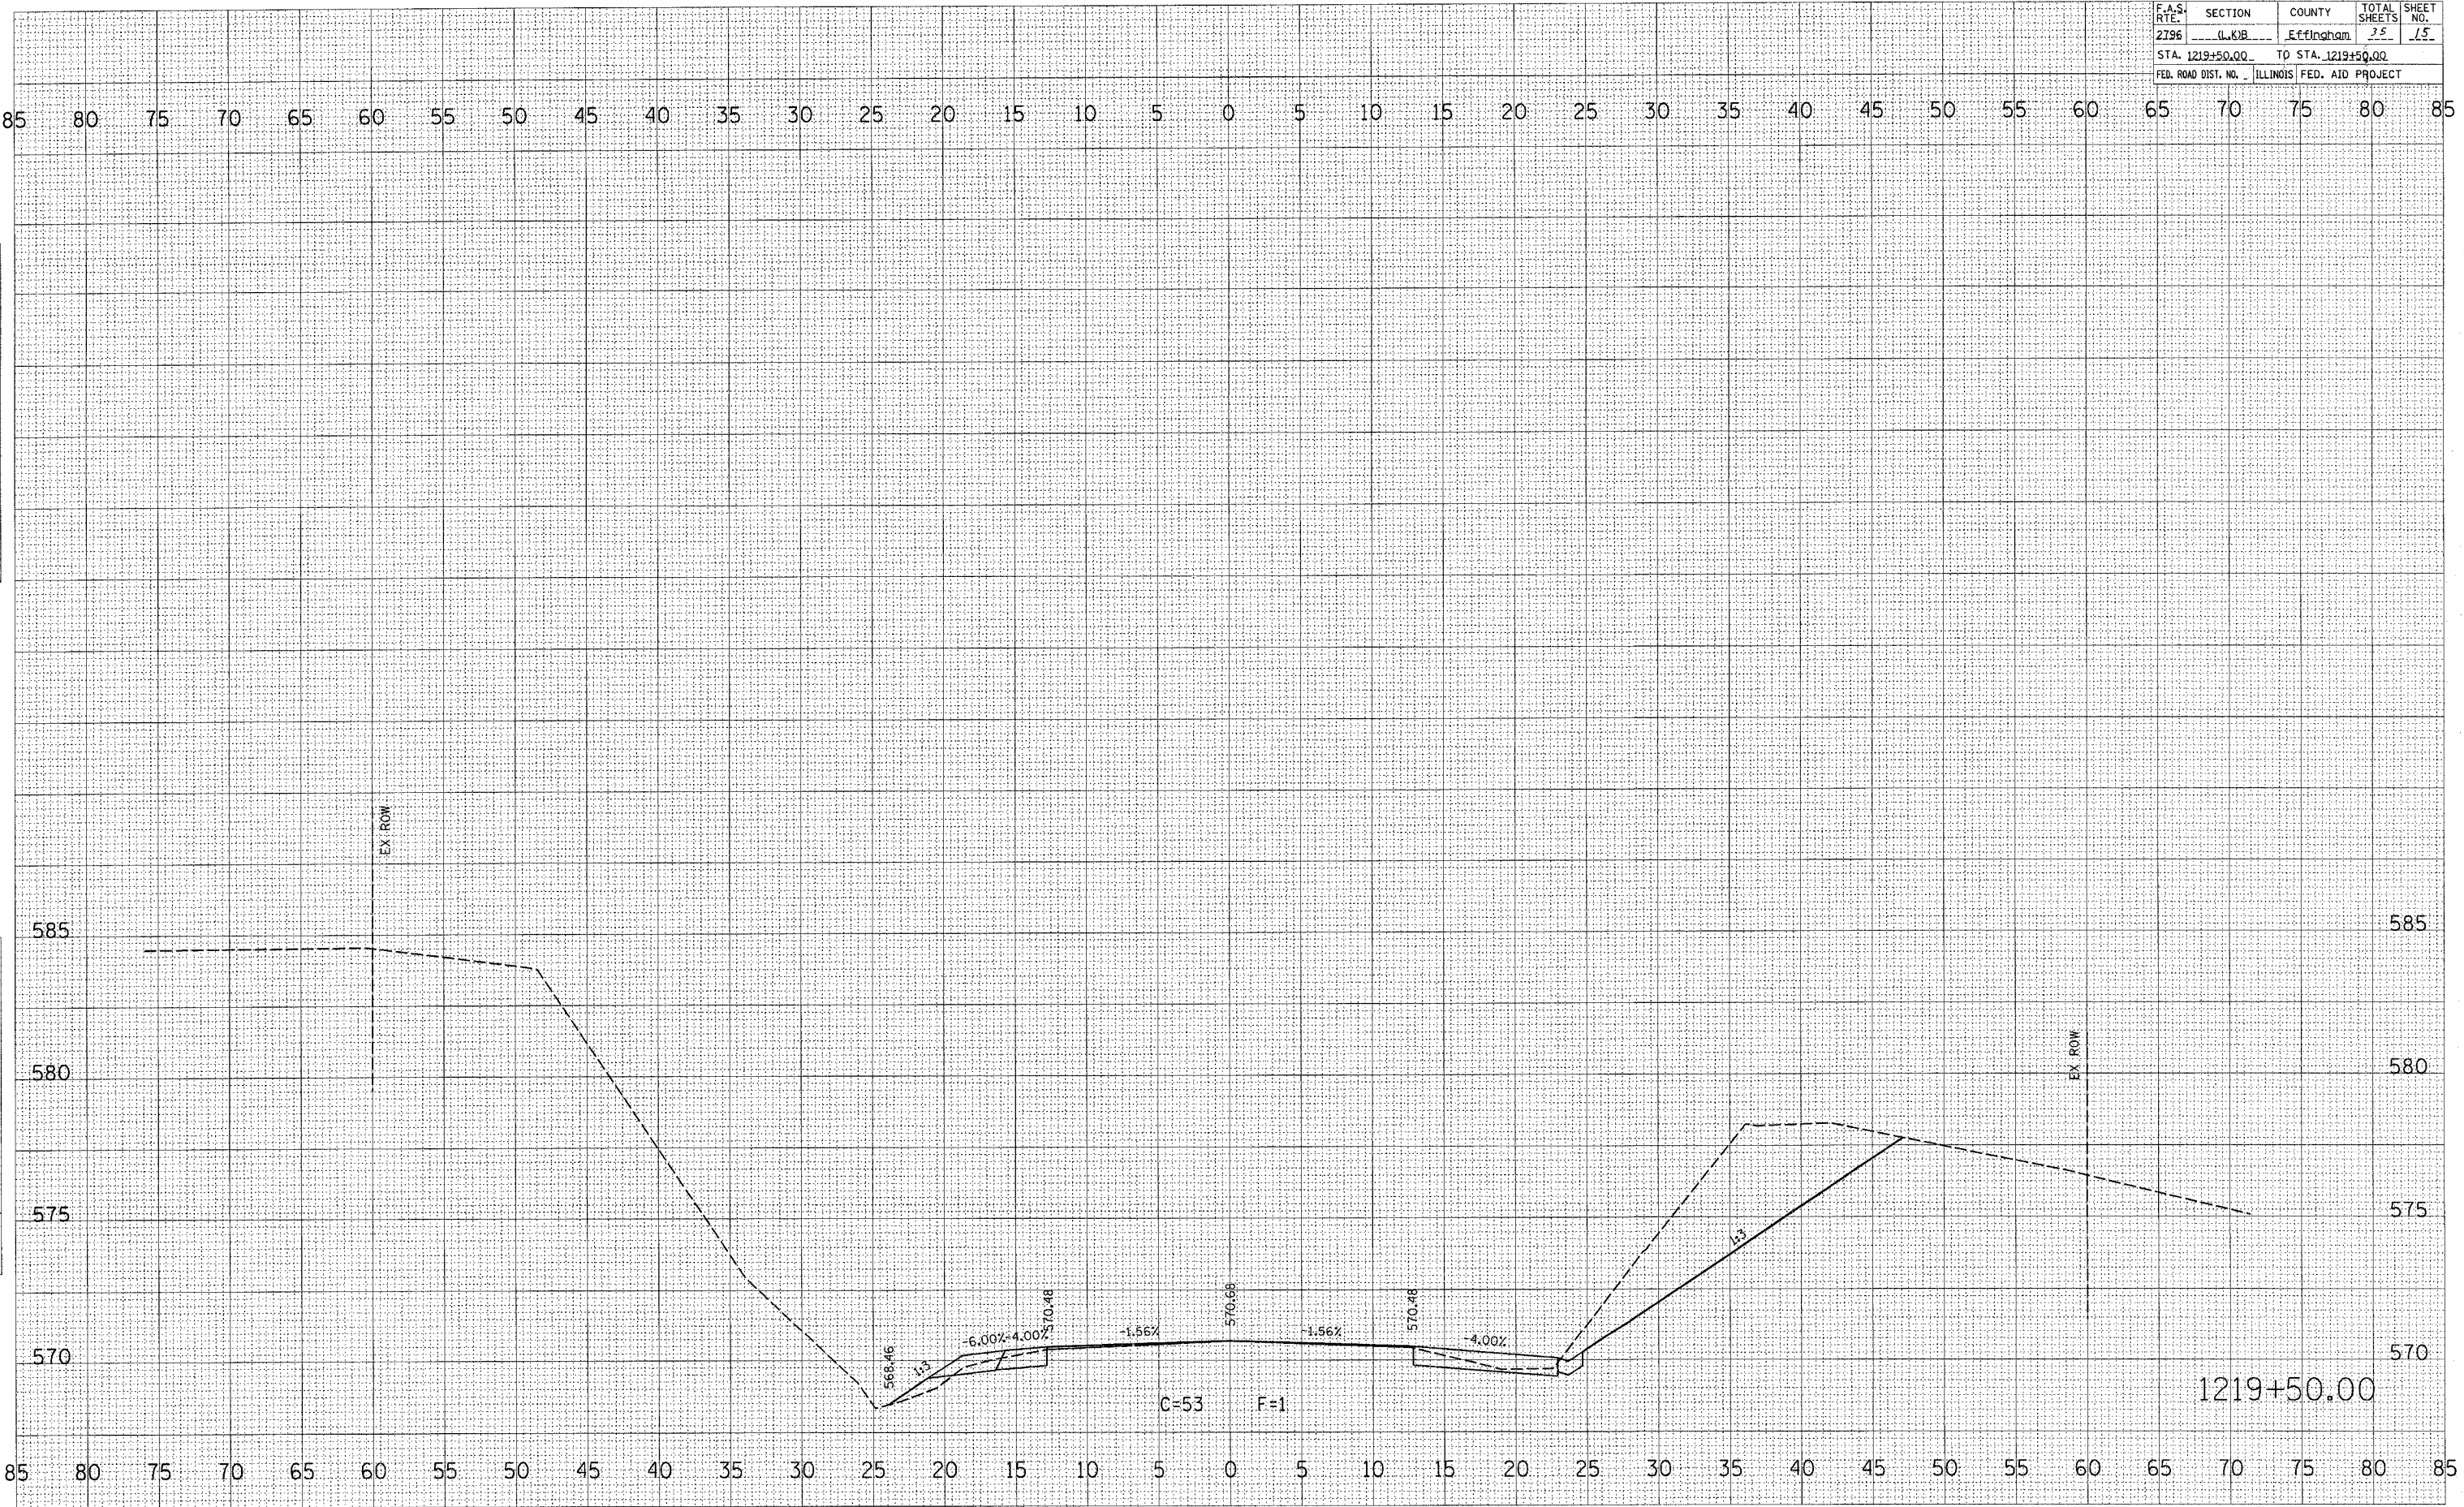

FINAL SURVEY

DATE: _____

BY: _____

SURVEYED: _____

NOTE BOOK: _____

AREAS CHECKED: _____

ORIGINAL SURVEY

DATE: _____

BY: _____

SURVEYED: _____

NOTE BOOK: _____

AREAS CHECKED: _____

PLOT DATE: 10/27/2006

FILE NAME: c:\pco\pco\94992\2006\1027\1027.mxd

PLOT SCALE: 5.0000' / IN.

USER NAME: jwhrb