


F.A.S. RTE.	SECTION	COUNTY	TOTAL SHEETS	SHEET NO.
2196	(L.K.)B	Efingham	35	20
STA. 1221+00.00		TO STA. 1221+00.00		
FED. ROAD DIST. NO. ILLINOIS FED. AID PROJECT				

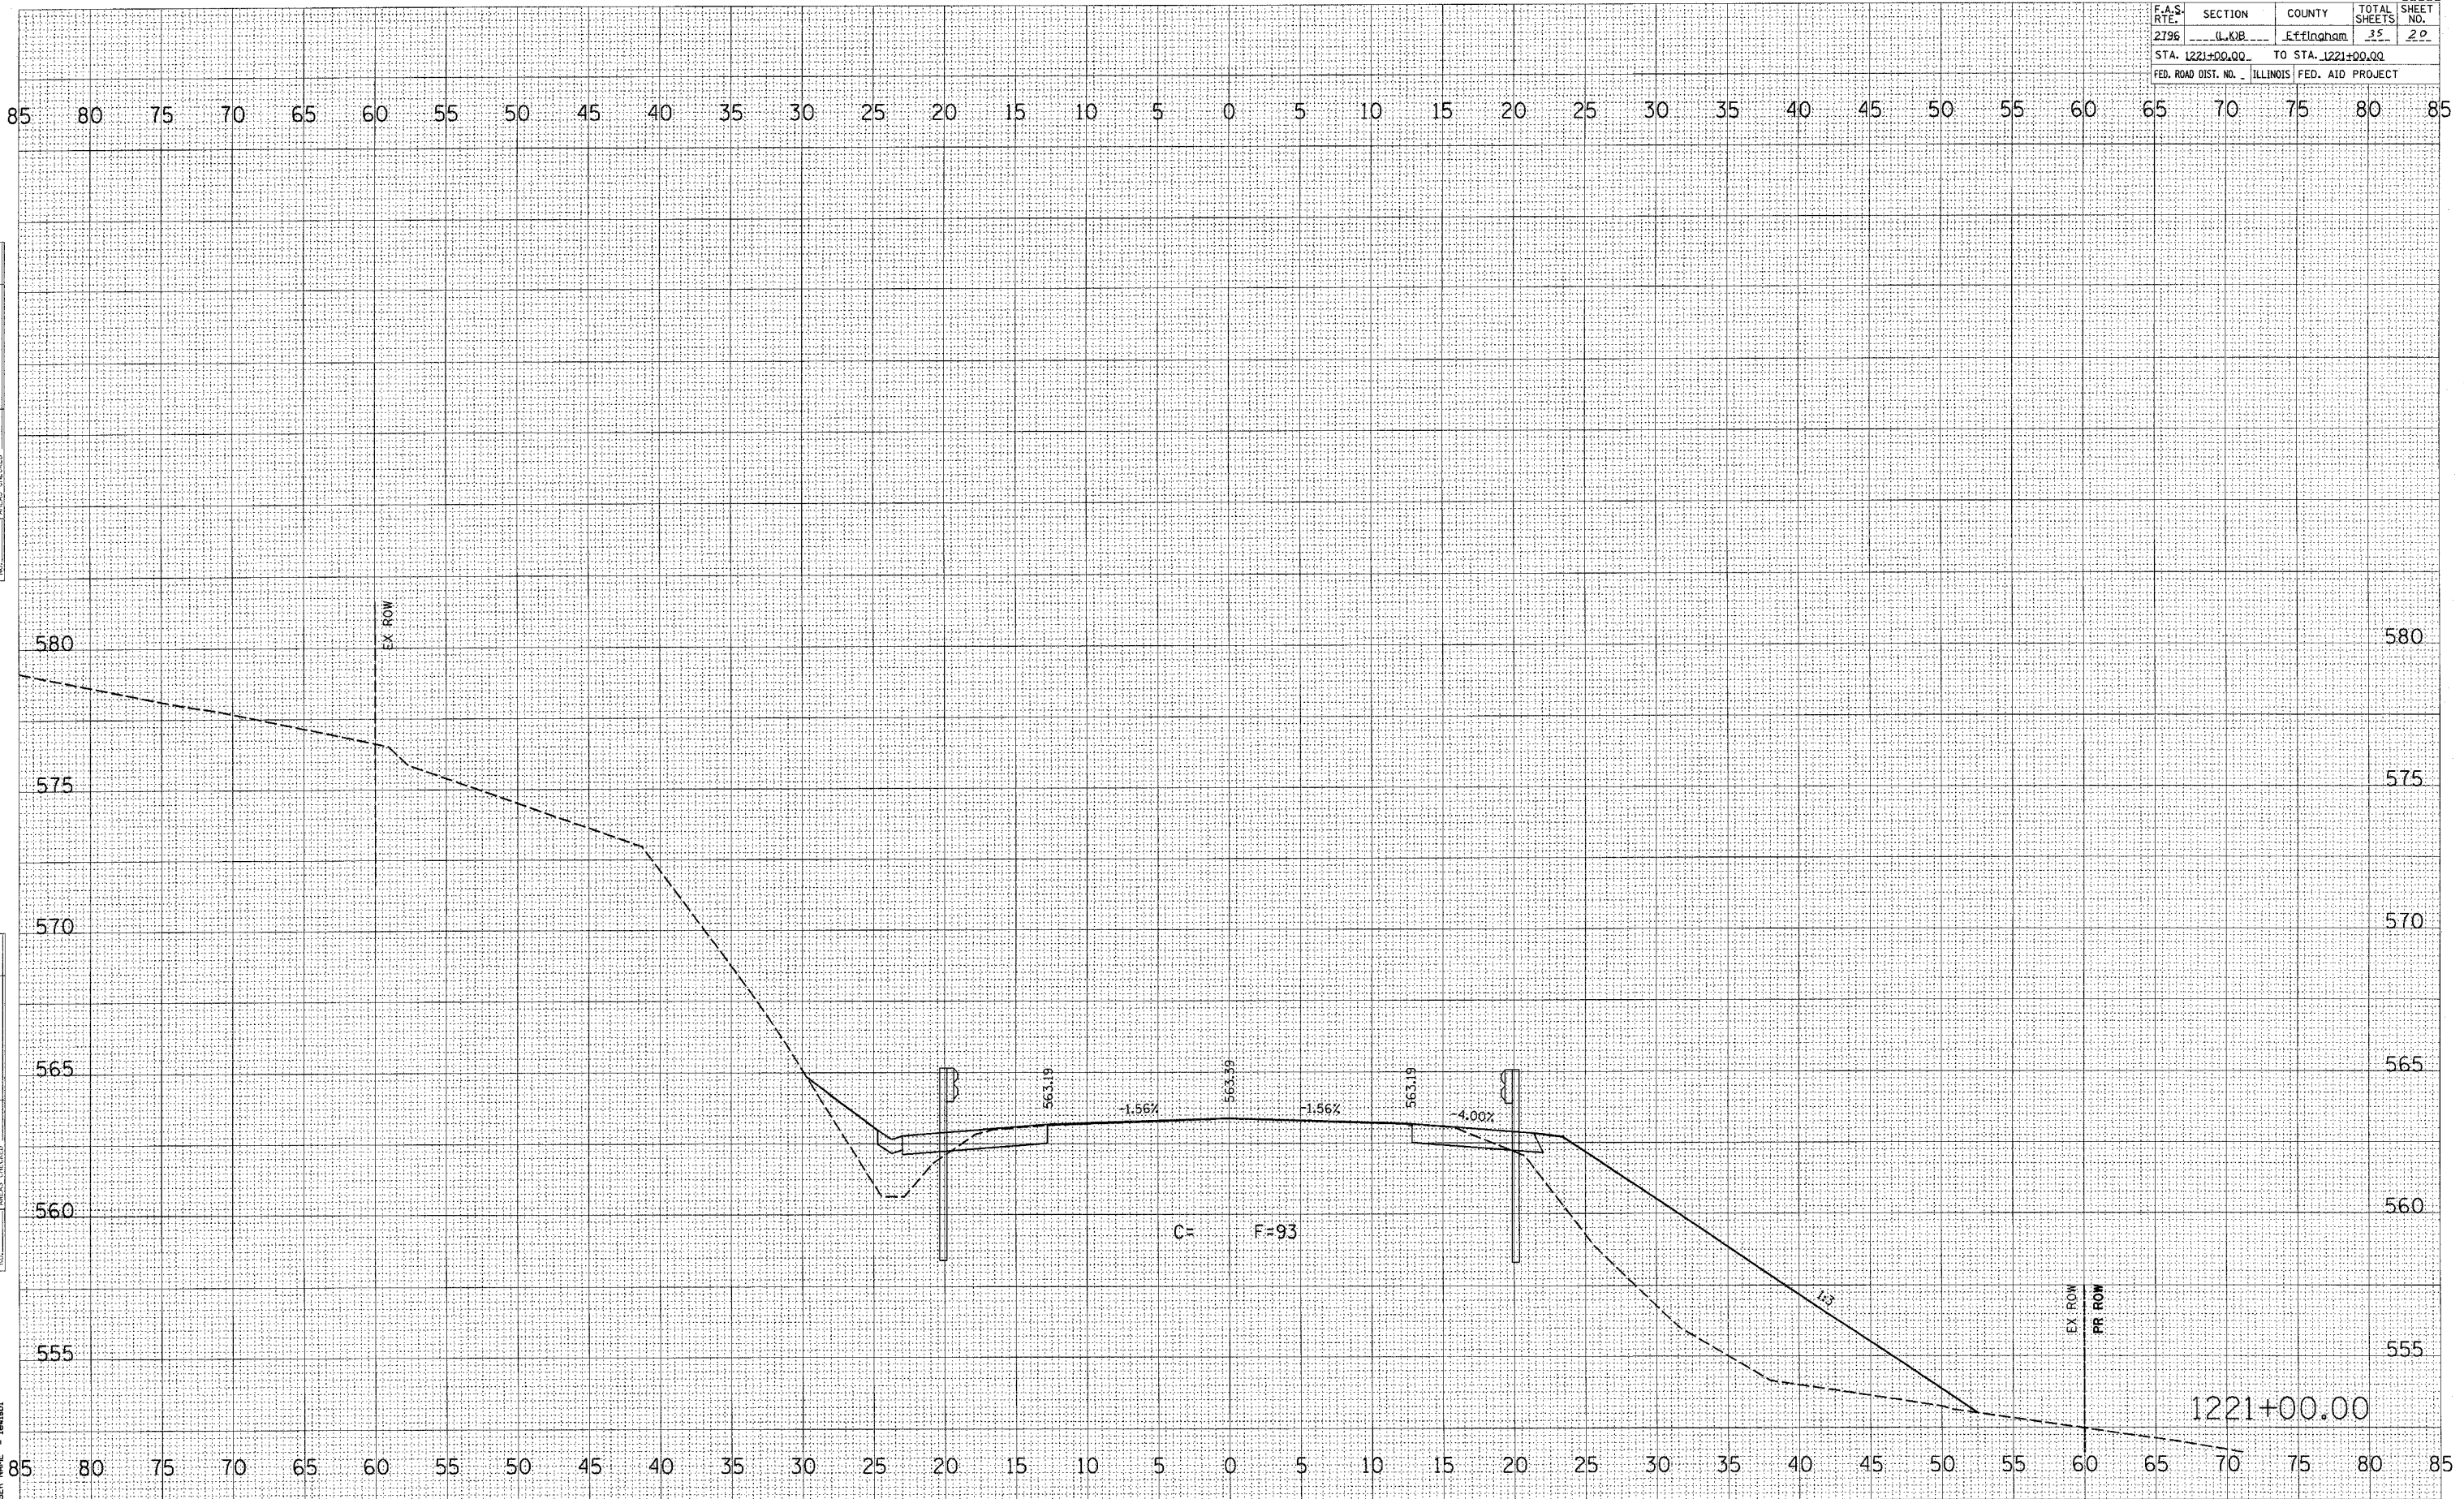

BY _____ DATE _____
 SURVEYED _____
 PLOTTED _____
 NOTE BOOK _____
 REVISIONS _____
 AREAS CHECKED _____

BY _____ DATE _____
 SURVEYED _____
 PLOTTED _____
 NOTE BOOK _____
 REVISIONS _____
 AREAS CHECKED _____

PLOT DATE = 10/27/2006
 PLOT SCALE = 5/8" = 1' / IN.
 USER NAME = jmw181