


F.A.S. RTE.	SECTION	COUNTY	TOTAL SHEETS	SHEET NO.
2796	W. NB	Effingham	25	21
STA. 1221+25.00 TO STA. 1221+25.00				
FED. ROAD DIST. NO. ILLINOIS FED. AID PROJECT				

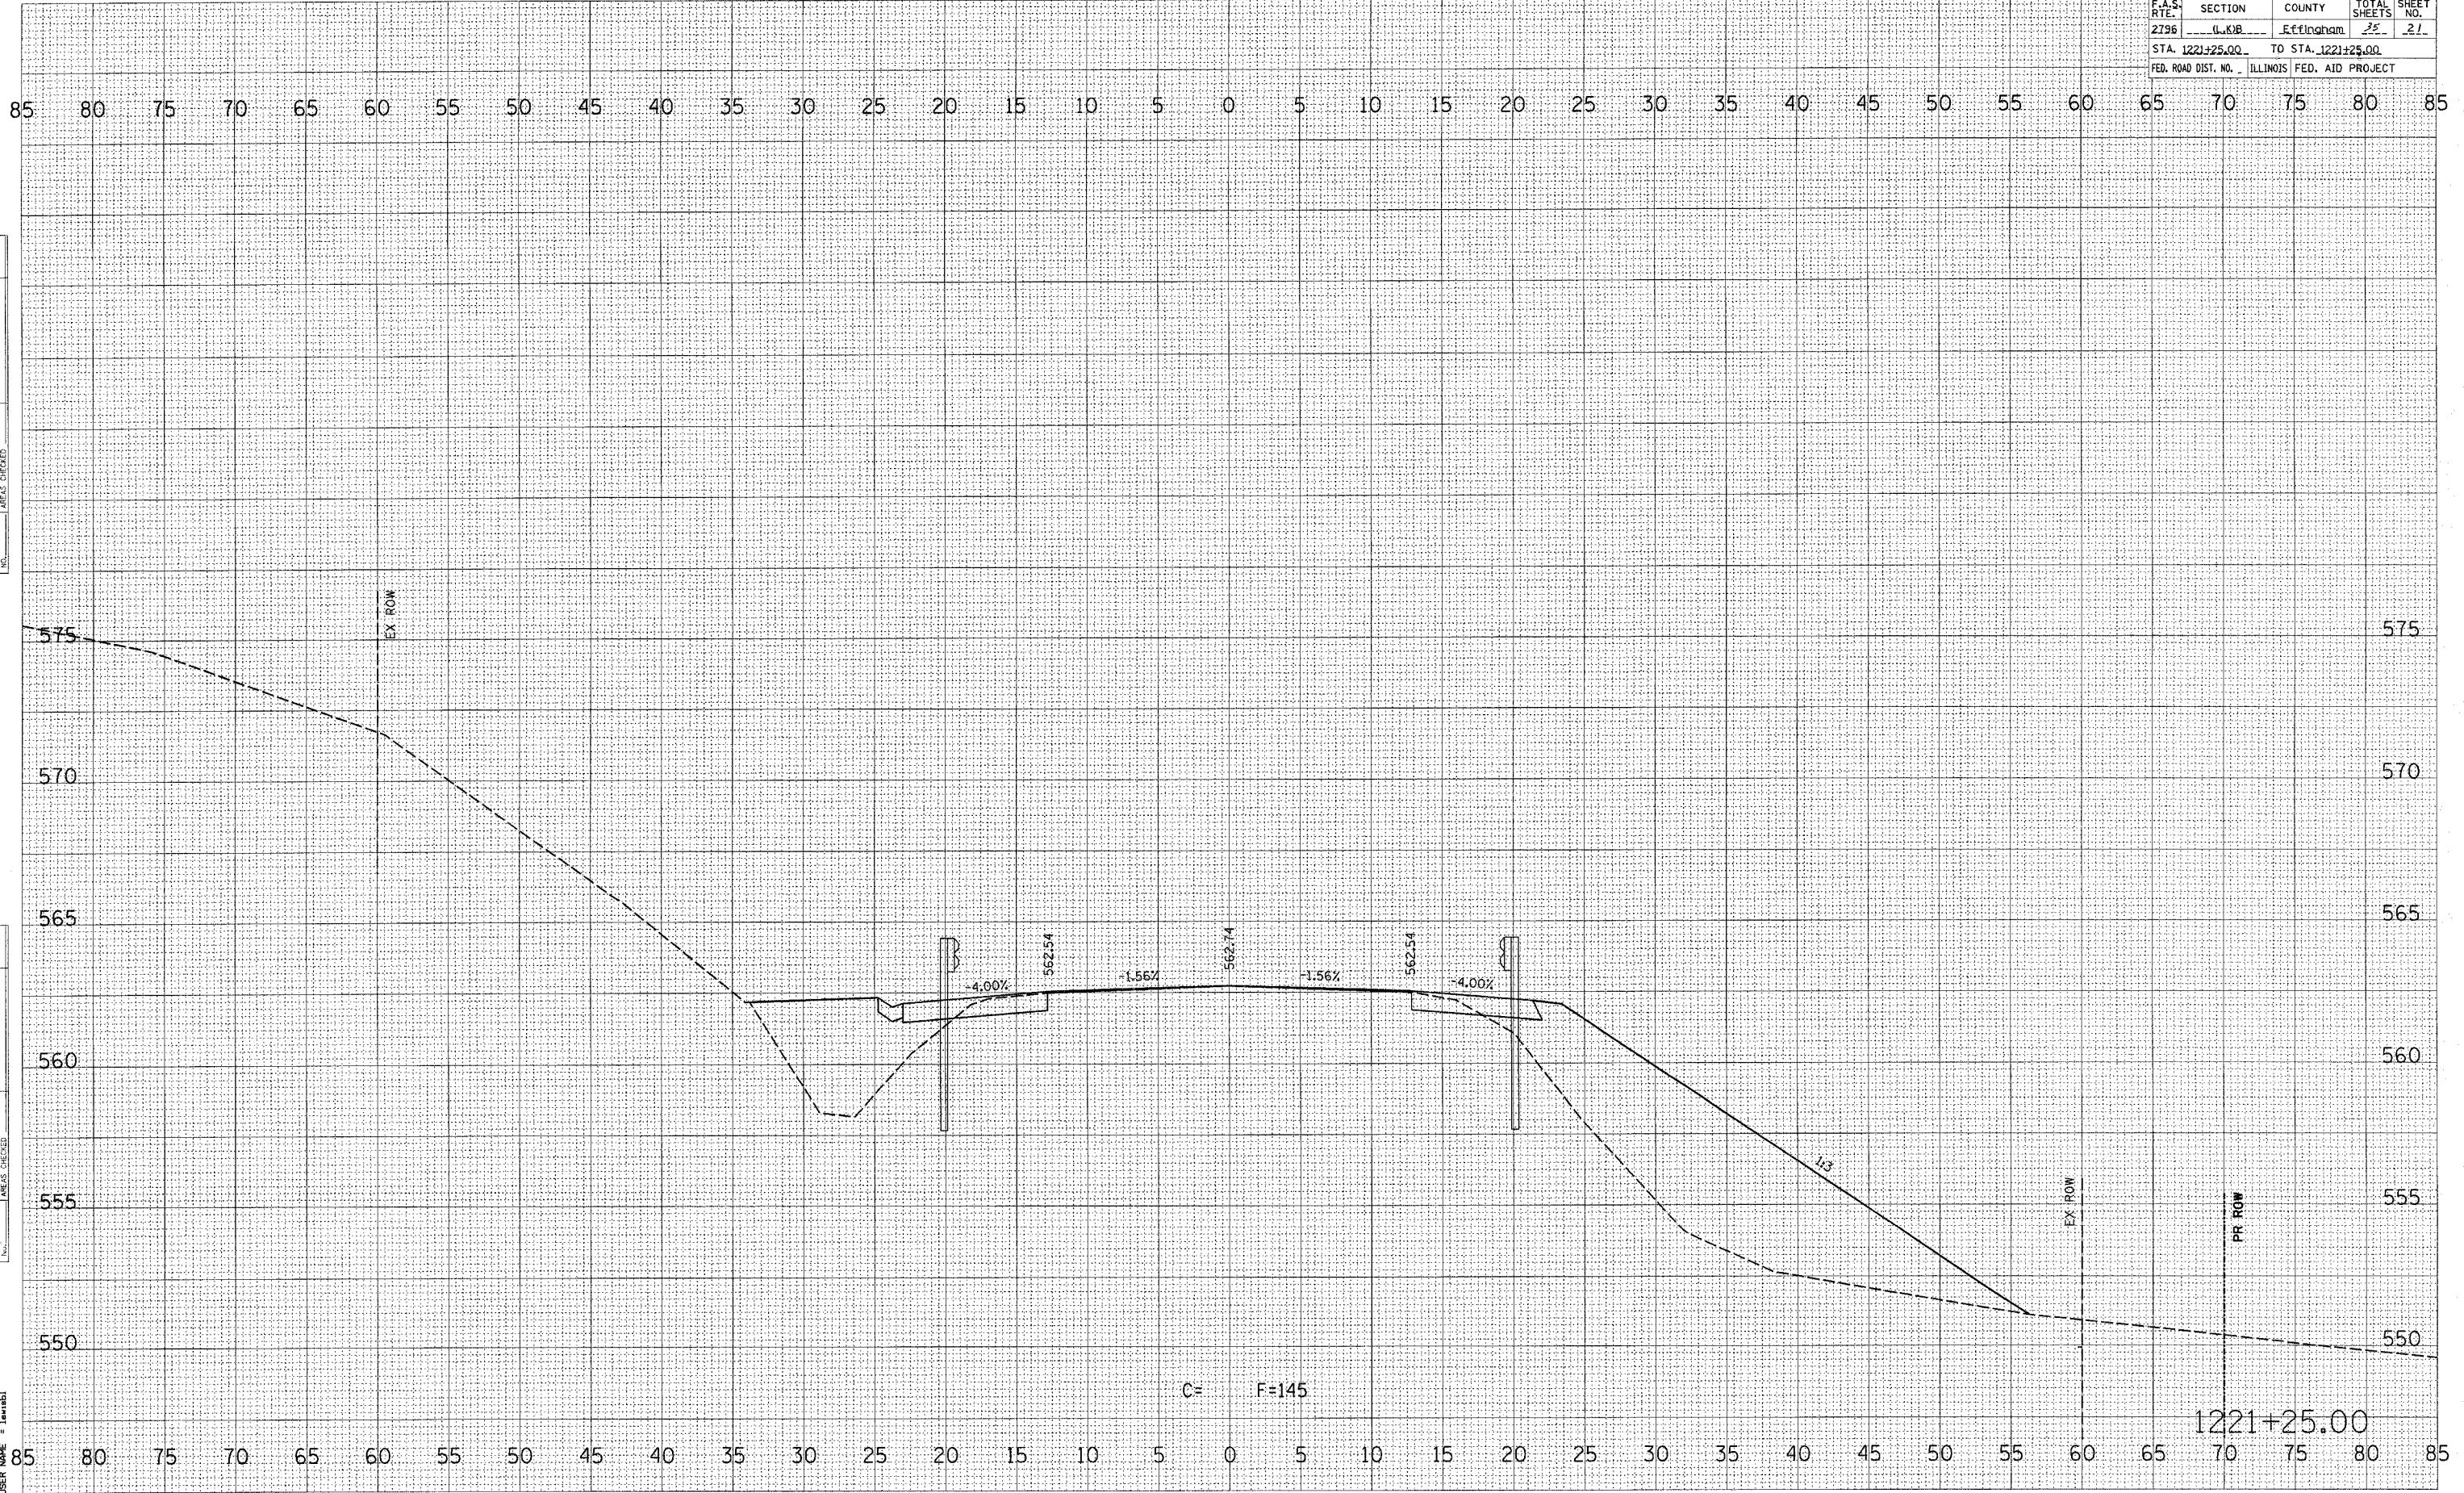

DATE	
BY	
SURVEYED	
FINAL SURVEY	
NOTE BOOK	
NO.	

DATE	
BY	
SURVEYED	
ORIGINAL SURVEY	
NOTE BOOK	
NO.	

PLOT DATE = 10/27/2006
 FILE NAME = c:\p\ro\mca\14942a\010824.m32
 PLOT SCALE = 5,0000 / IN.
 USER NAME = 1avr151