


F.A.S. RTE.	SECTION	COUNTY	TOTAL SHEETS	SHEET NO.
2796	0+00B	Effingham	35	23
STA. 1221+75.00 TO STA. 1222+00.00			565	
FED. ROAD DIST. NO.			ILLINOIS FED. AID PROJECT	

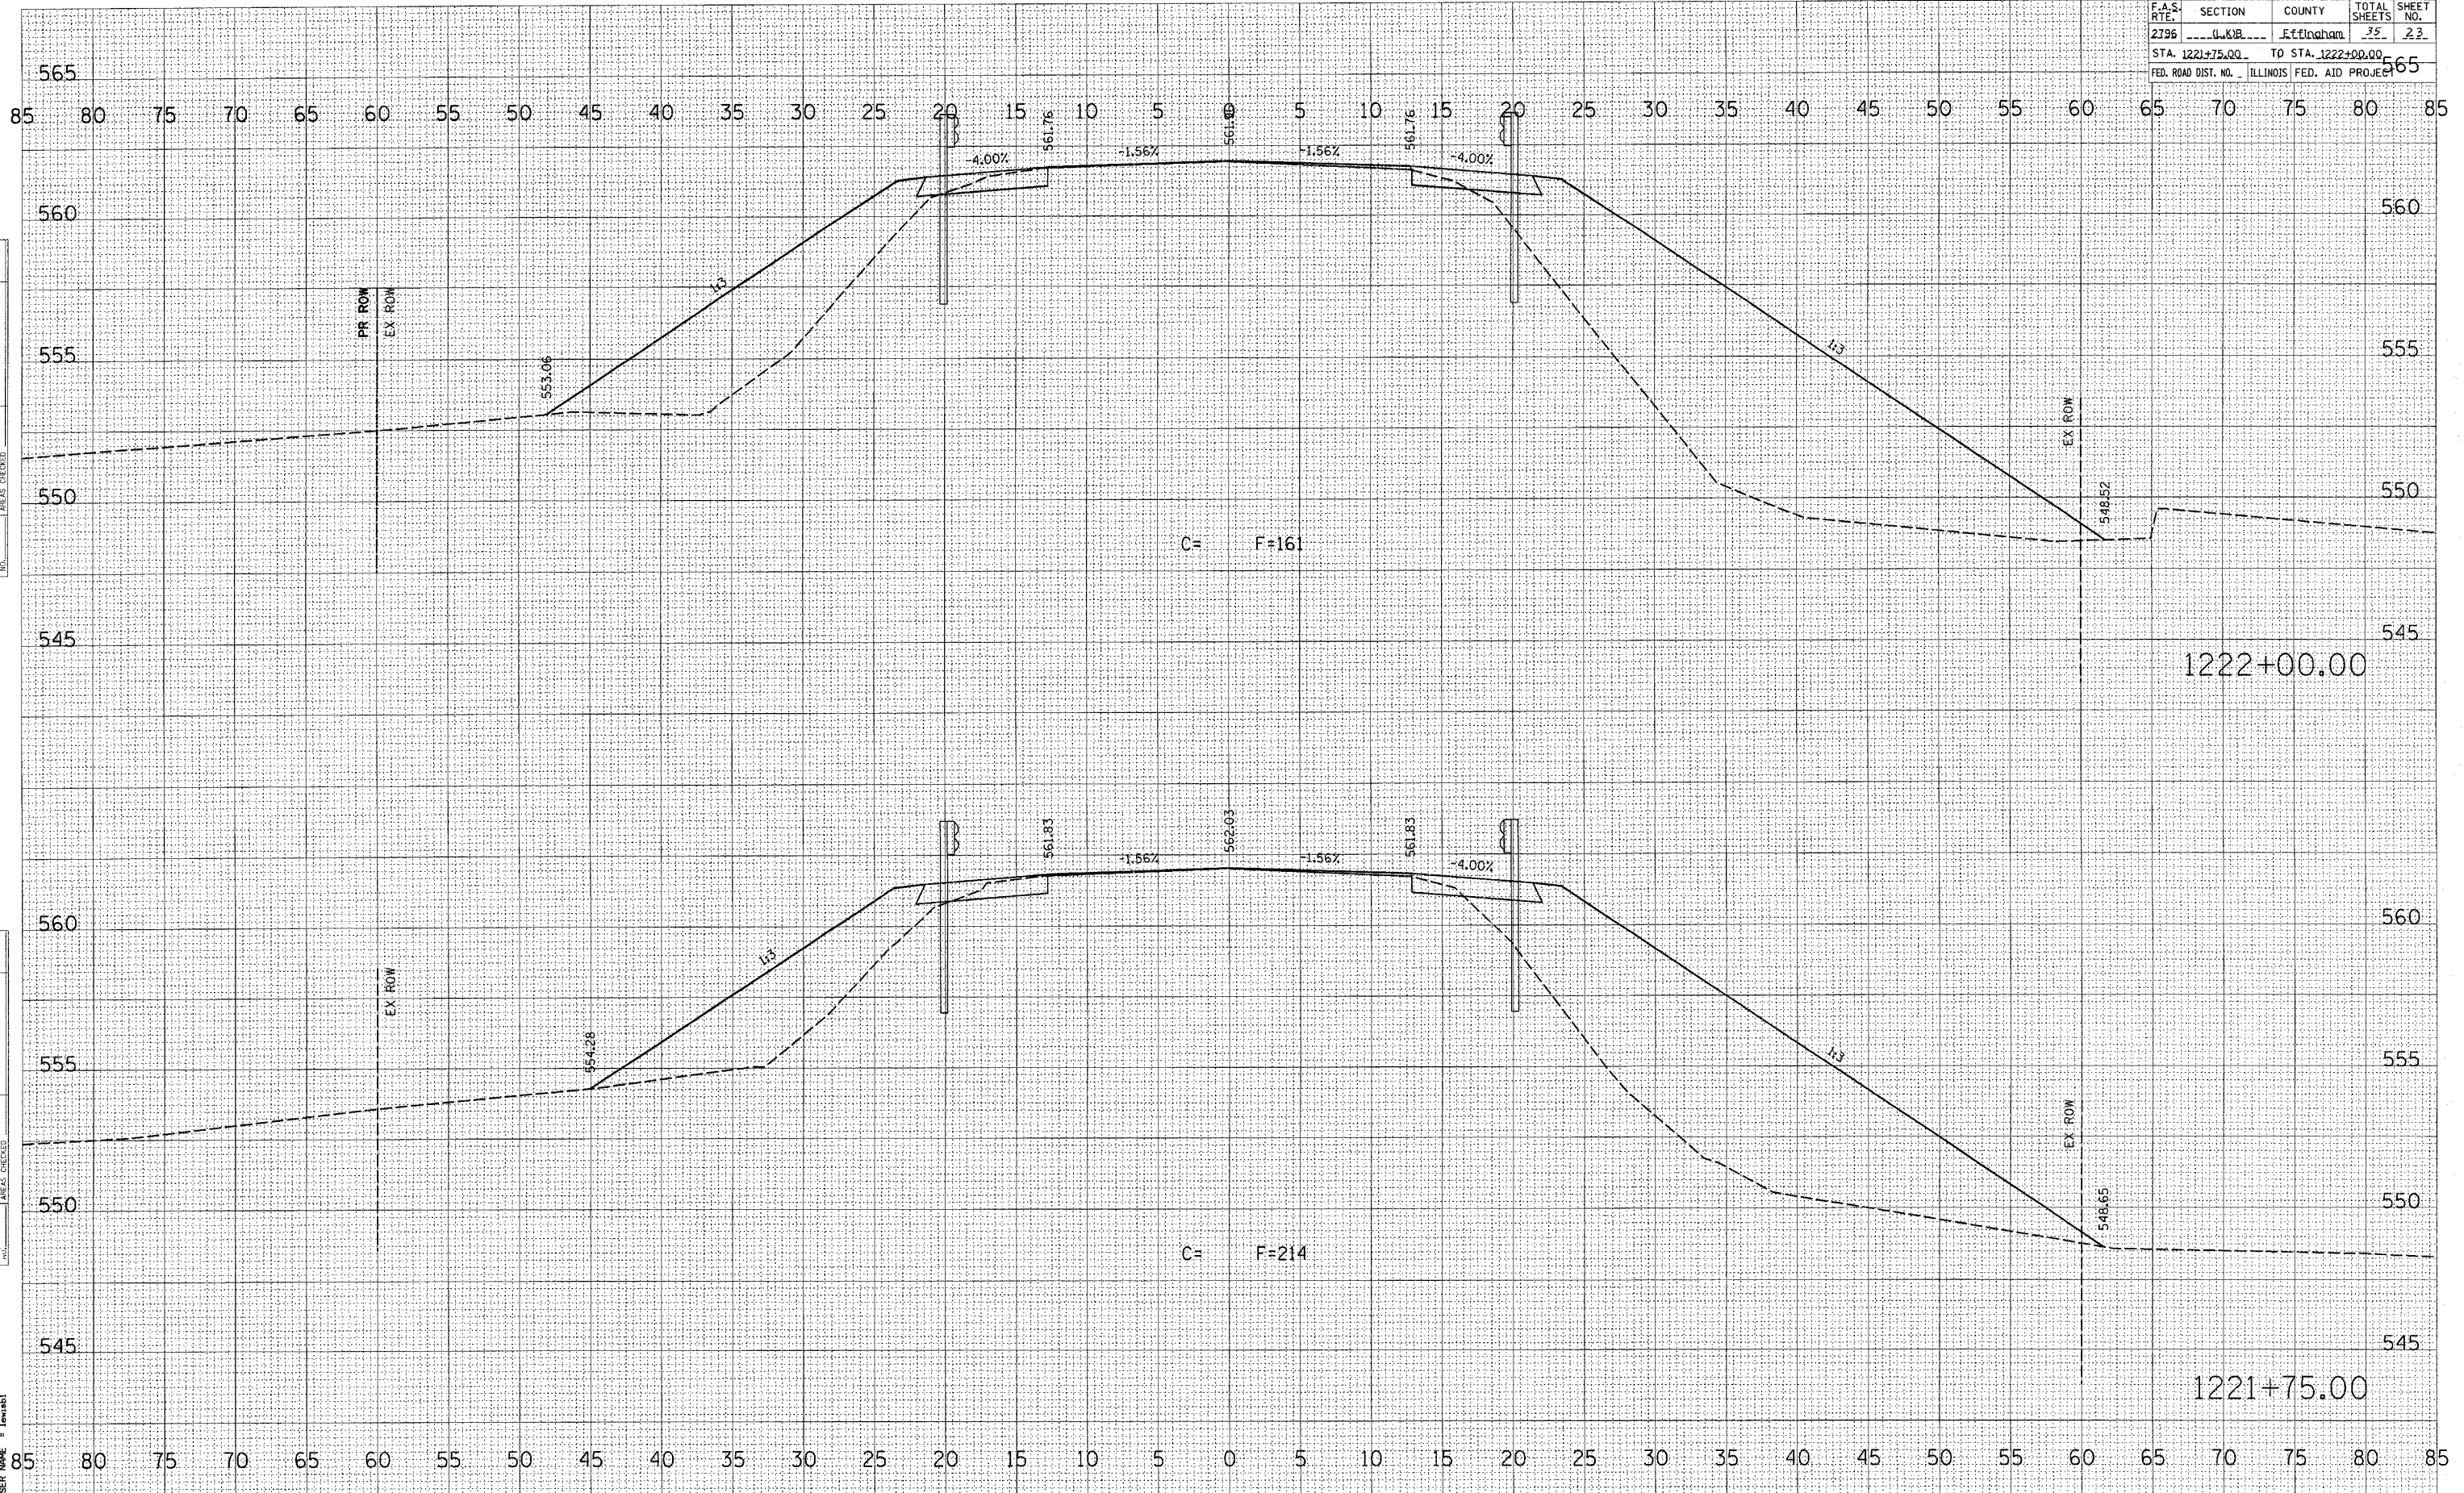

C= F=161

C= F=214

1222+00.00

1221+75.00

FINAL SURVEY

DATE: _____

BY: _____

NO. _____

APPROVED: _____

DATE: _____

BY: _____

NO. _____

APPROVED: _____

DATE: _____

BY: _____

NO. _____

APPROVED: _____

ORIGINAL SURVEY

DATE: _____

BY: _____

NO. _____

APPROVED: _____

DATE: _____

BY: _____

NO. _____

APPROVED: _____

DATE: _____

BY: _____

NO. _____

APPROVED: _____

PLOT DATE = 10/27/2006

FILE NAME = c:\prowork\94942\1221\1221-23

PLOT SCALE = 5,0000' / IN.

USER NAME = tomabi