


F.A.S. RTE.	SECTION	COUNTY	TOTAL SHEETS	SHEET NO.
2796	U&R	Efingham	25	26
STA. 1222+50.00		TO STA. 1222+50.00		
FED. ROAD DIST. NO.		ILLINOIS FED. AID PROJECT		

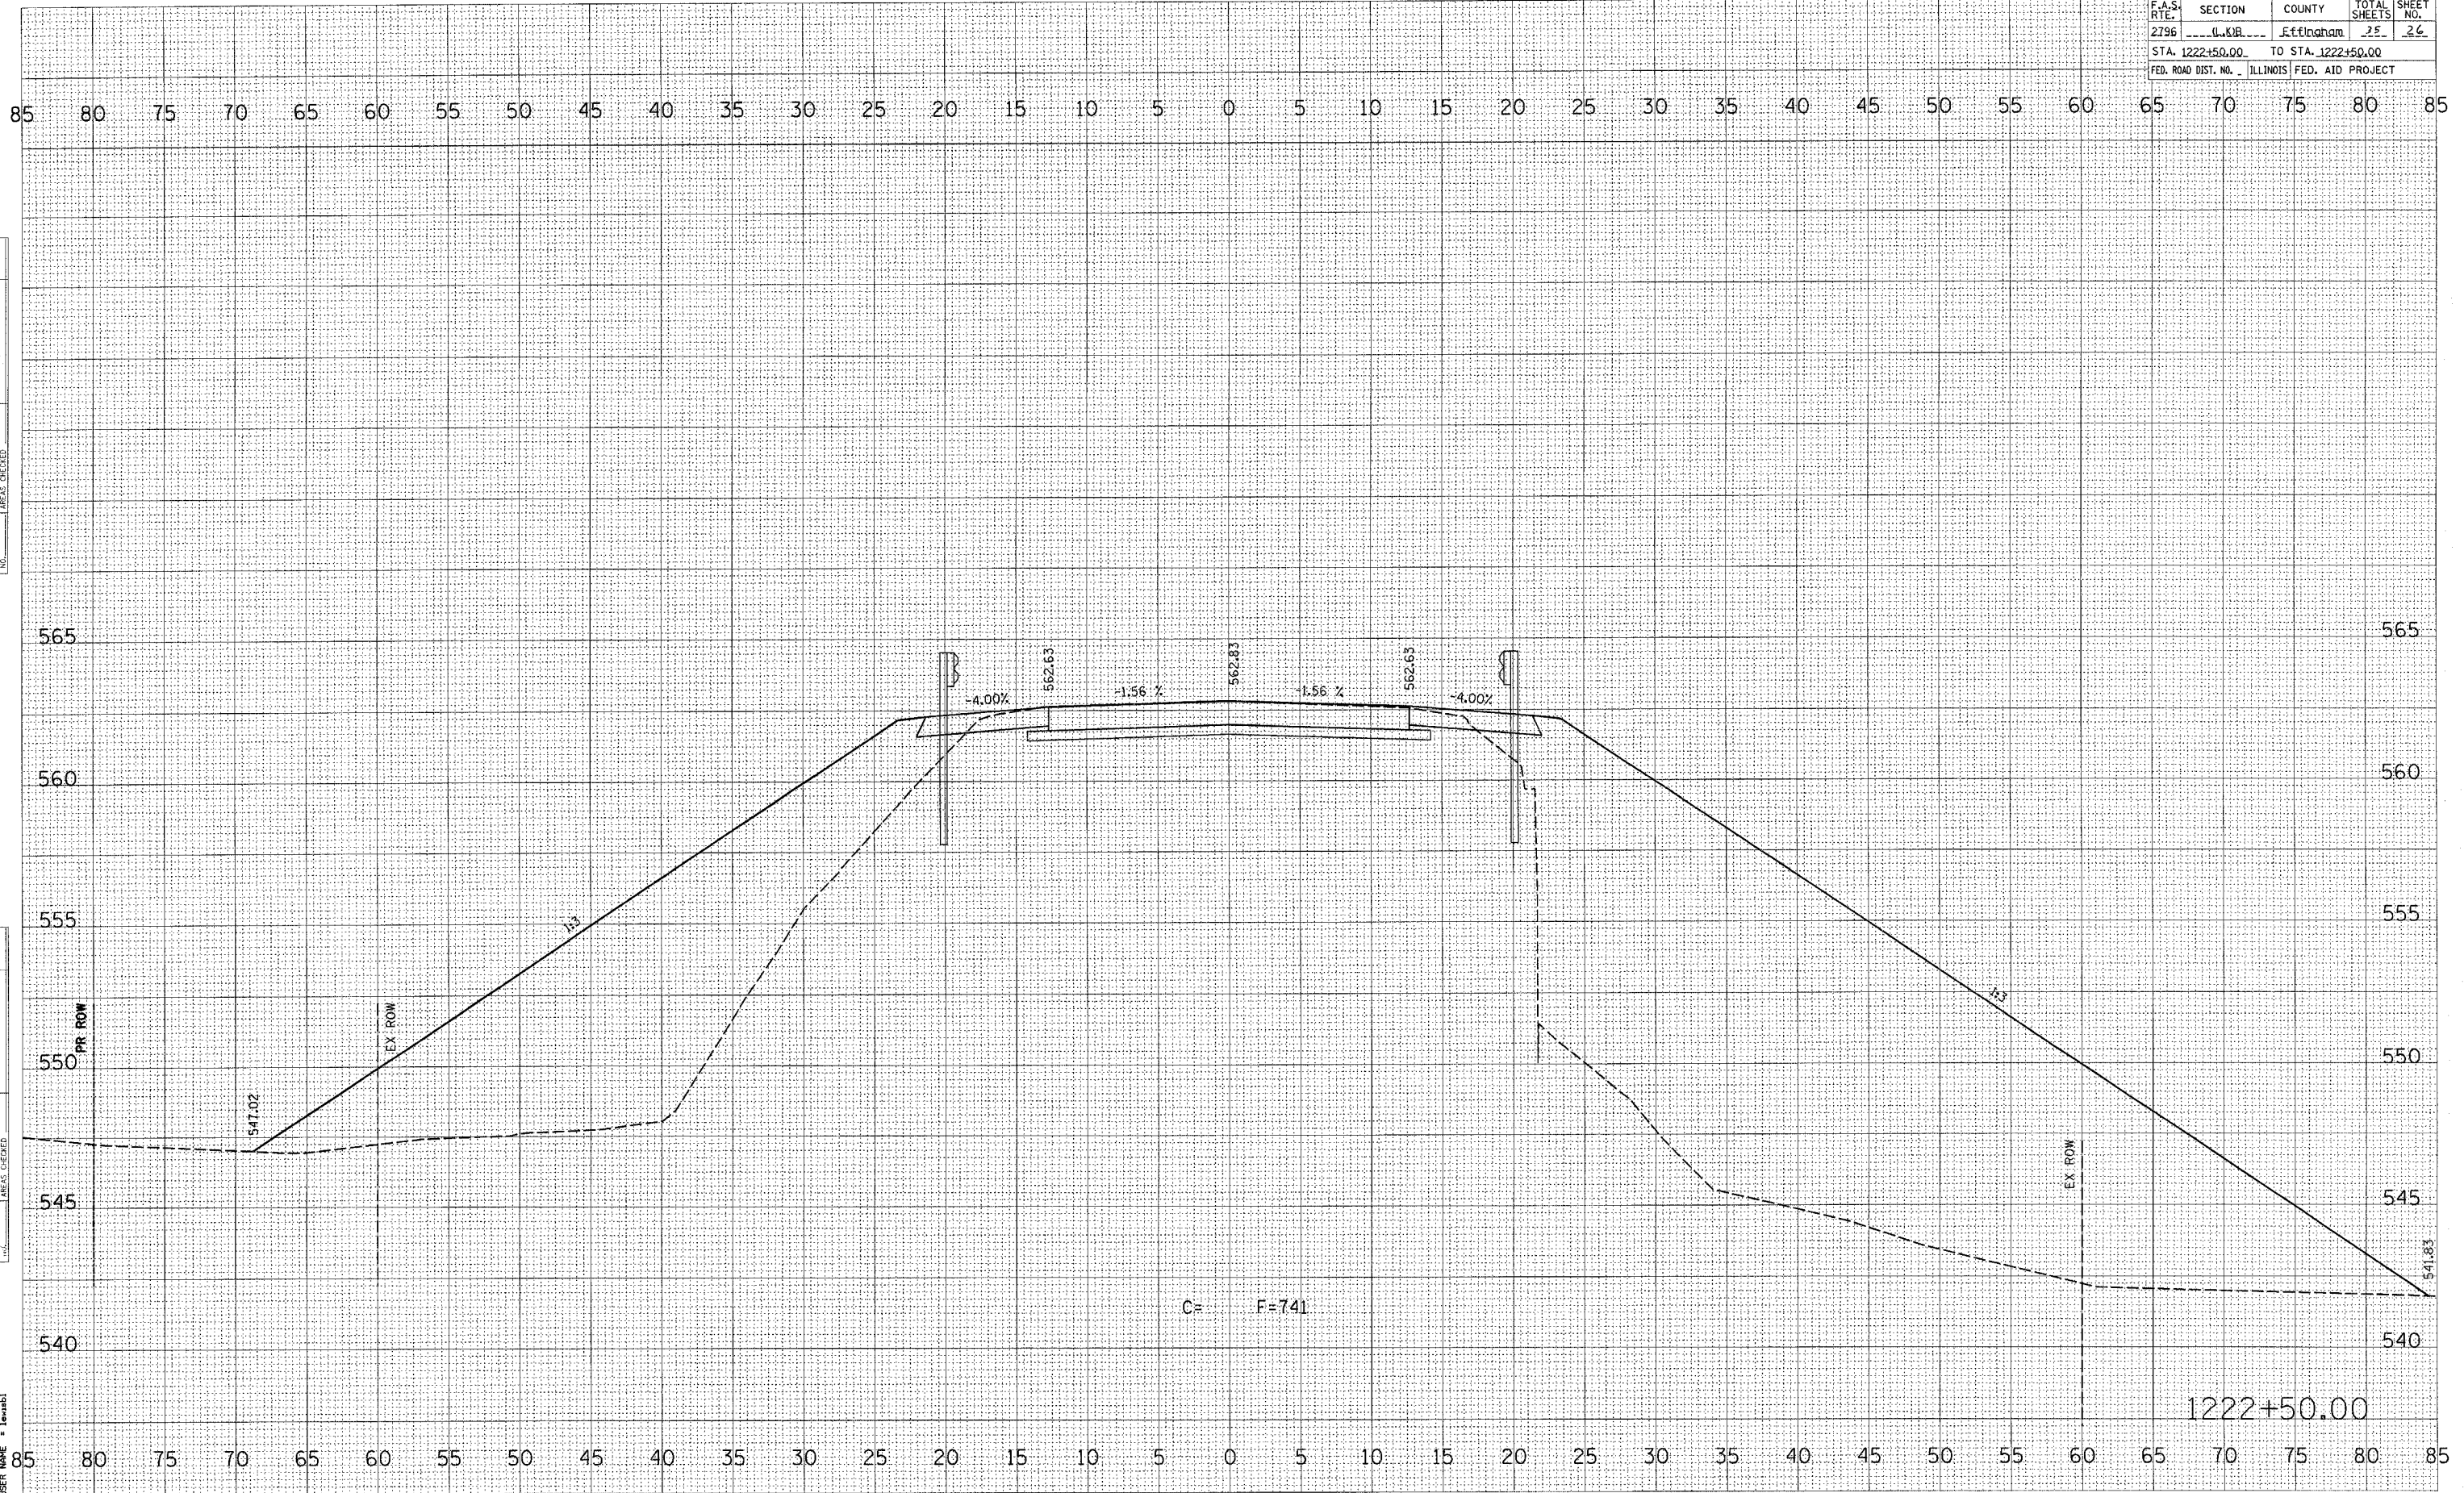

DATE: _____
 BY: _____
 SURVEYED: _____
 TRIP: _____
 NOTE BOOK: _____
 AREAS CHECKED: _____

DATE: _____
 BY: _____
 ORIGINAL SURVEY: _____
 TRIP: _____
 NOTE BOOK: _____
 AREAS CHECKED: _____

PLOT DATE = 10/27/2006
 FILE NAME = c:\prow\prow\94942\1222+50.00.dwg
 PLOT SCALE = 5.0000' / IN.
 USER NAME = jrsmb