


F.A.S. RTE.	SECTION	COUNTY	TOTAL SHEETS	SHEET NO.
2796	4.00B	Effingham	25	27
STA. 1223+25.00		TO STA. 1223+25.00		
FED. ROAD DIST. NO.		ILLINOIS FED. AID PROJECT		

FINAL	BY	DATE
SURVEYED		
PLOTTED		
NOTE BOOK		
AREAS CHECKED		

ORIGINAL	BY	DATE
SURVEYED		
PLOTTED		
NOTE BOOK		
AREAS CHECKED		

PLOT DATE = 10/27/2006
 PLOT SCALE = 5/8" = 1' IN.
 USER NAME = jmh1

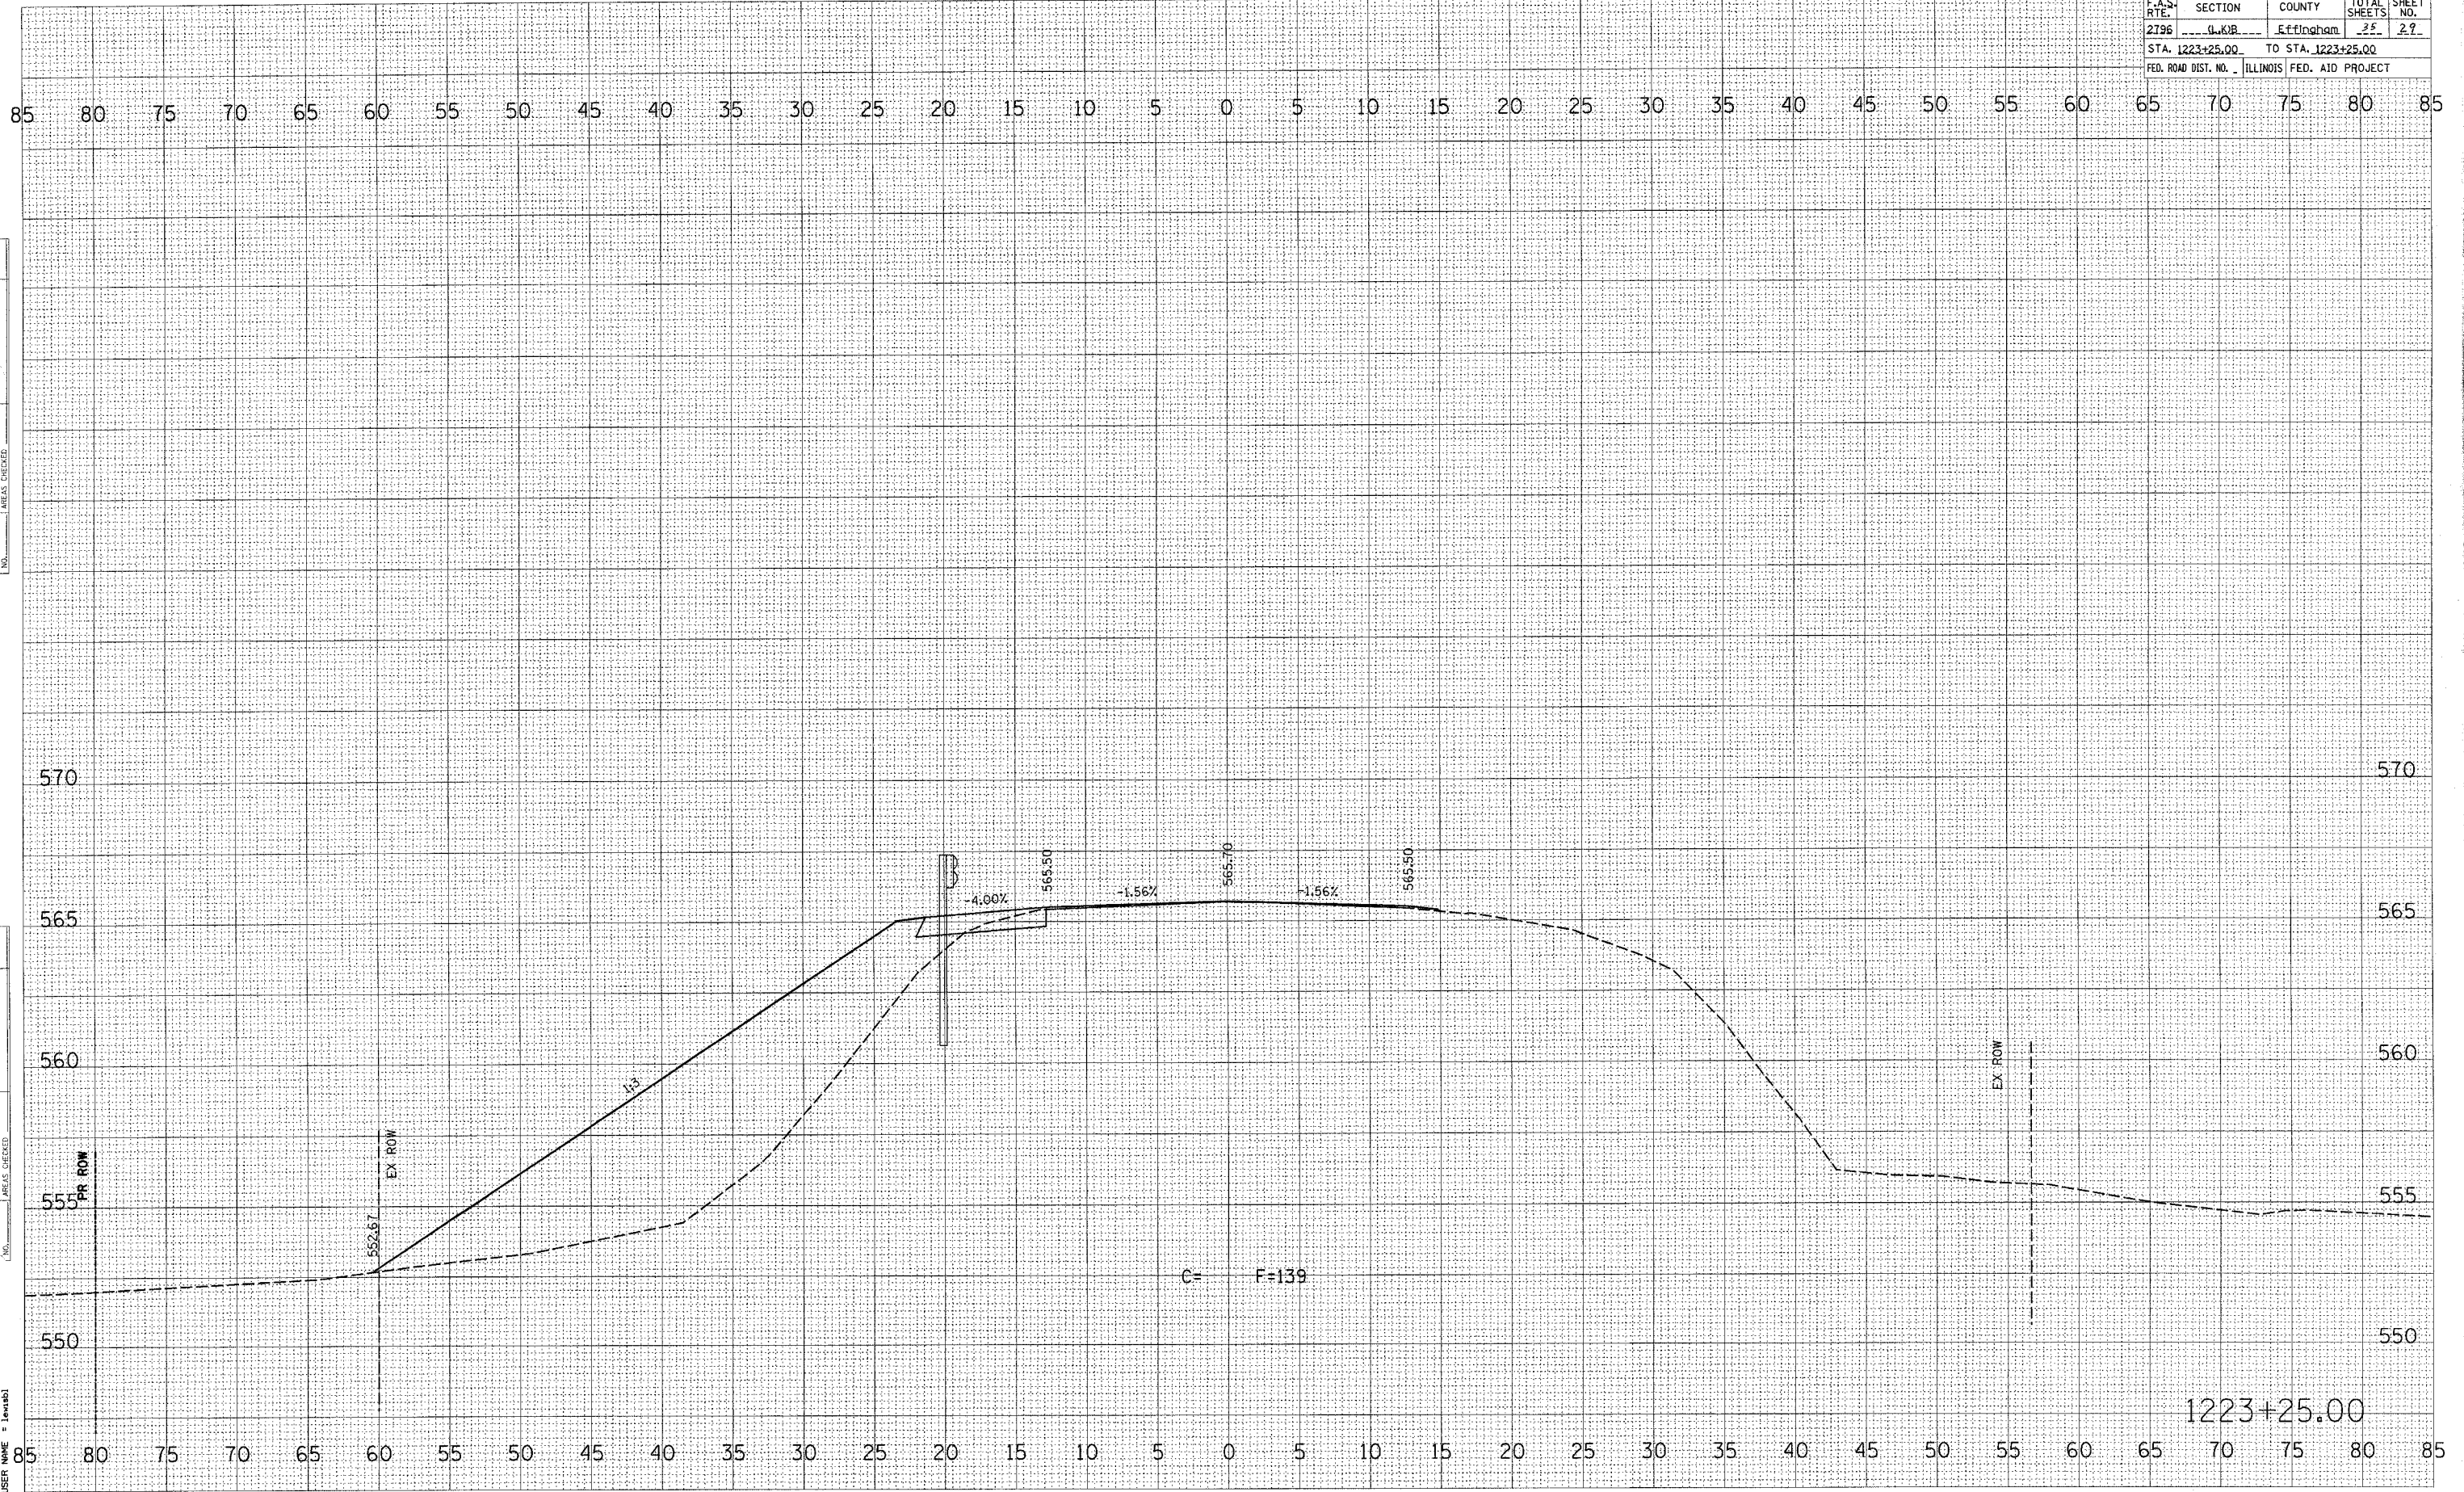

1223+25.00