


F.A.S. RTE.	SECTION	COUNTY	TOTAL SHEETS	SHEET NO.
2796	0.618	Ettingham	30	30
STA. 1223+50.00		TO STA. 1223+50.00		
FED. ROAD DIST. NO. 1		ILLINOIS FED. AID PROJECT		

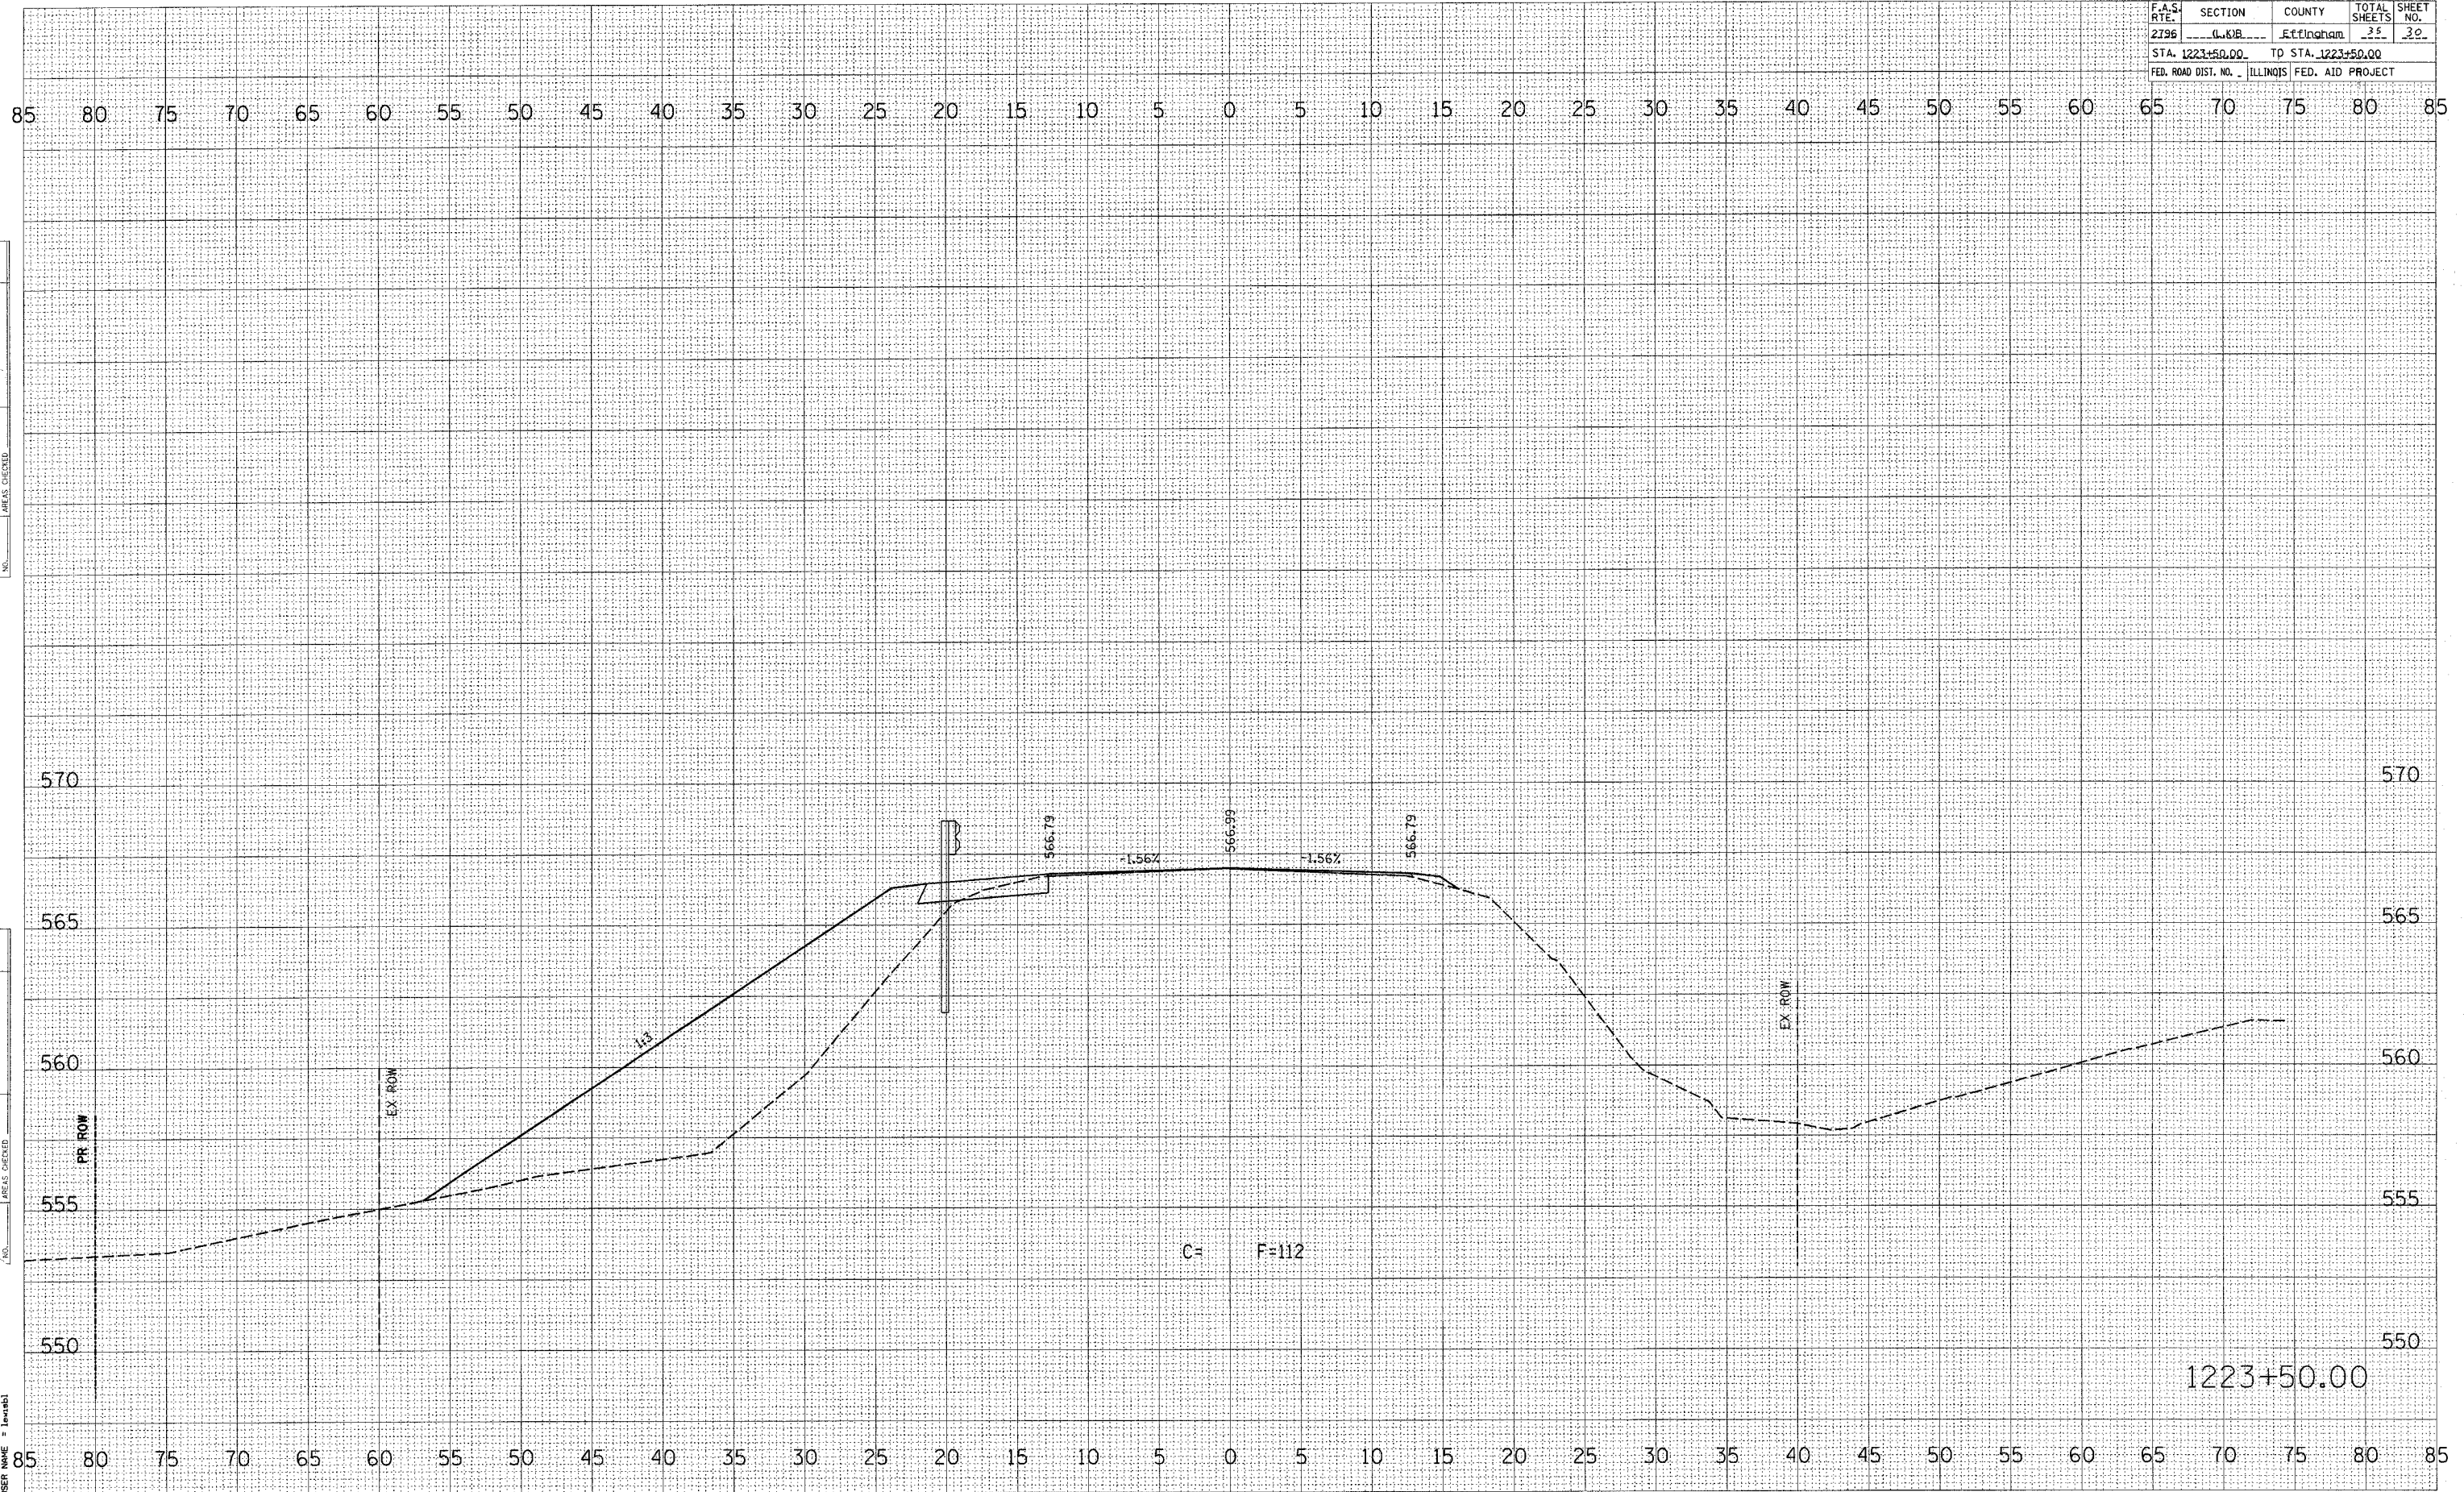

DATE	
BY	
FINAL SURVEY	
NOTE BOOK	
AREAS CHECKED	

DATE	
BY	
ORIGINAL SURVEY	
NOTE BOOK	
AREAS CHECKED	

PLOT DATE = 10/27/2006
 FILE NAME = c:\p\pro\p\054\94942\054\020201.mxd
 PLOT SCALE = 5.00000' / 1" IN.
 USER NAME = jshrabl