


F.A.S. RTE.	SECTION	COUNTY	TOTAL SHEETS	SHEET NO.
2796	LRB	Effingham	35	35
STA. 1225+75.00		TO STA. 1226+00.00		
FED. ROAD DIST. NO. ILLINOIS		FED. AID PROJECT		

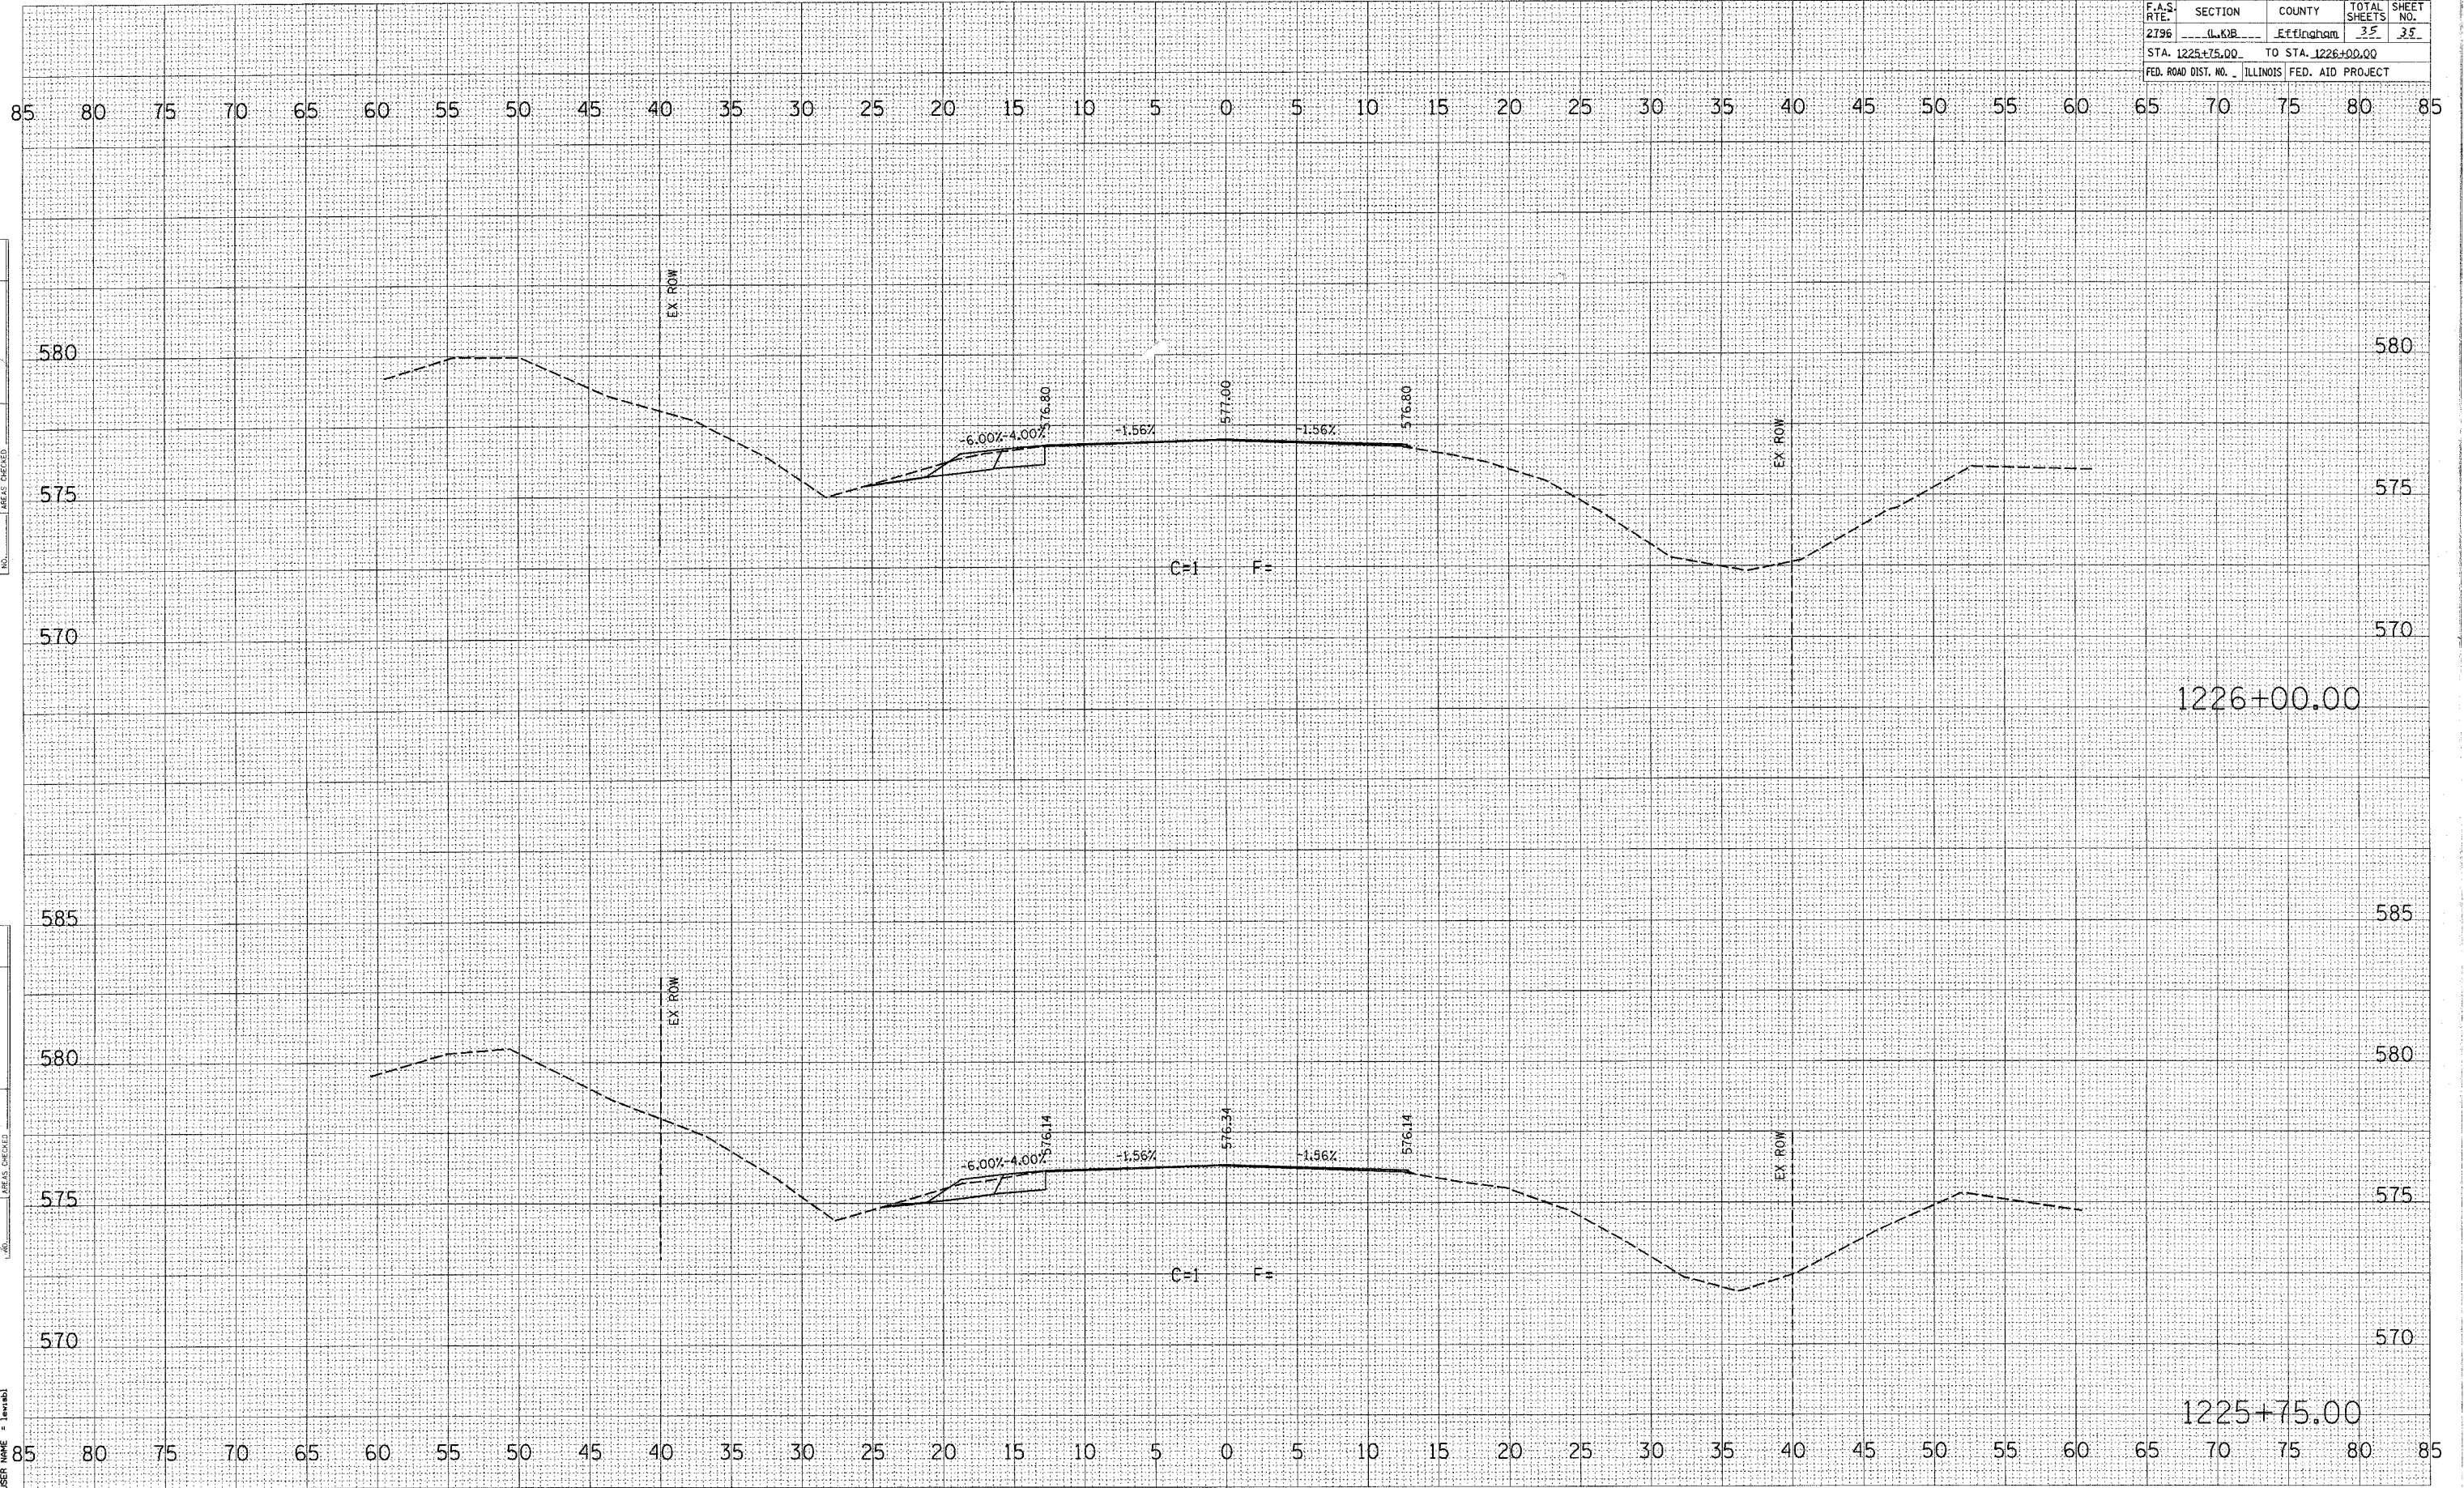

FINAL SURVEY	CONVERTED	DATE
NOTE BOOK	PLOTTED	BY
NO.	TEMPLATE	
	AREAS CHECKED	

ORIGINAL SURVEY	CONVERTED	DATE
NOTE BOOK	PLOTTED	BY
NO.	TEMPLATE	
	AREAS CHECKED	

PLOT DATE = 10/27/2006
 FILE NAME = c:\projects\94942\1010102.dwg
 USER = j...
 SCALE = 1/4" = 1' / 16"