


CONTRACT NO. 97287				
ROUTE	SECTION	COUNTY	TOTAL SHEETS	SHEET NO.
CH 16	00-00115-00-BR	MARION	14	10
STA. 21+85		TO	STA. 27+85	
ILLINOIS FED. AID PROJECT				

FINAL SURVEY NOTE BOOK NO.	DATE
BY	
CHECKED	
PLOTTED	
TEMPLATE	
AREAS CHECKED	

ORIGINAL SURVEY NOTE BOOK NO.	DATE
BY	
CHECKED	
PLOTTED	
TEMPLATE	
AREAS CHECKED	

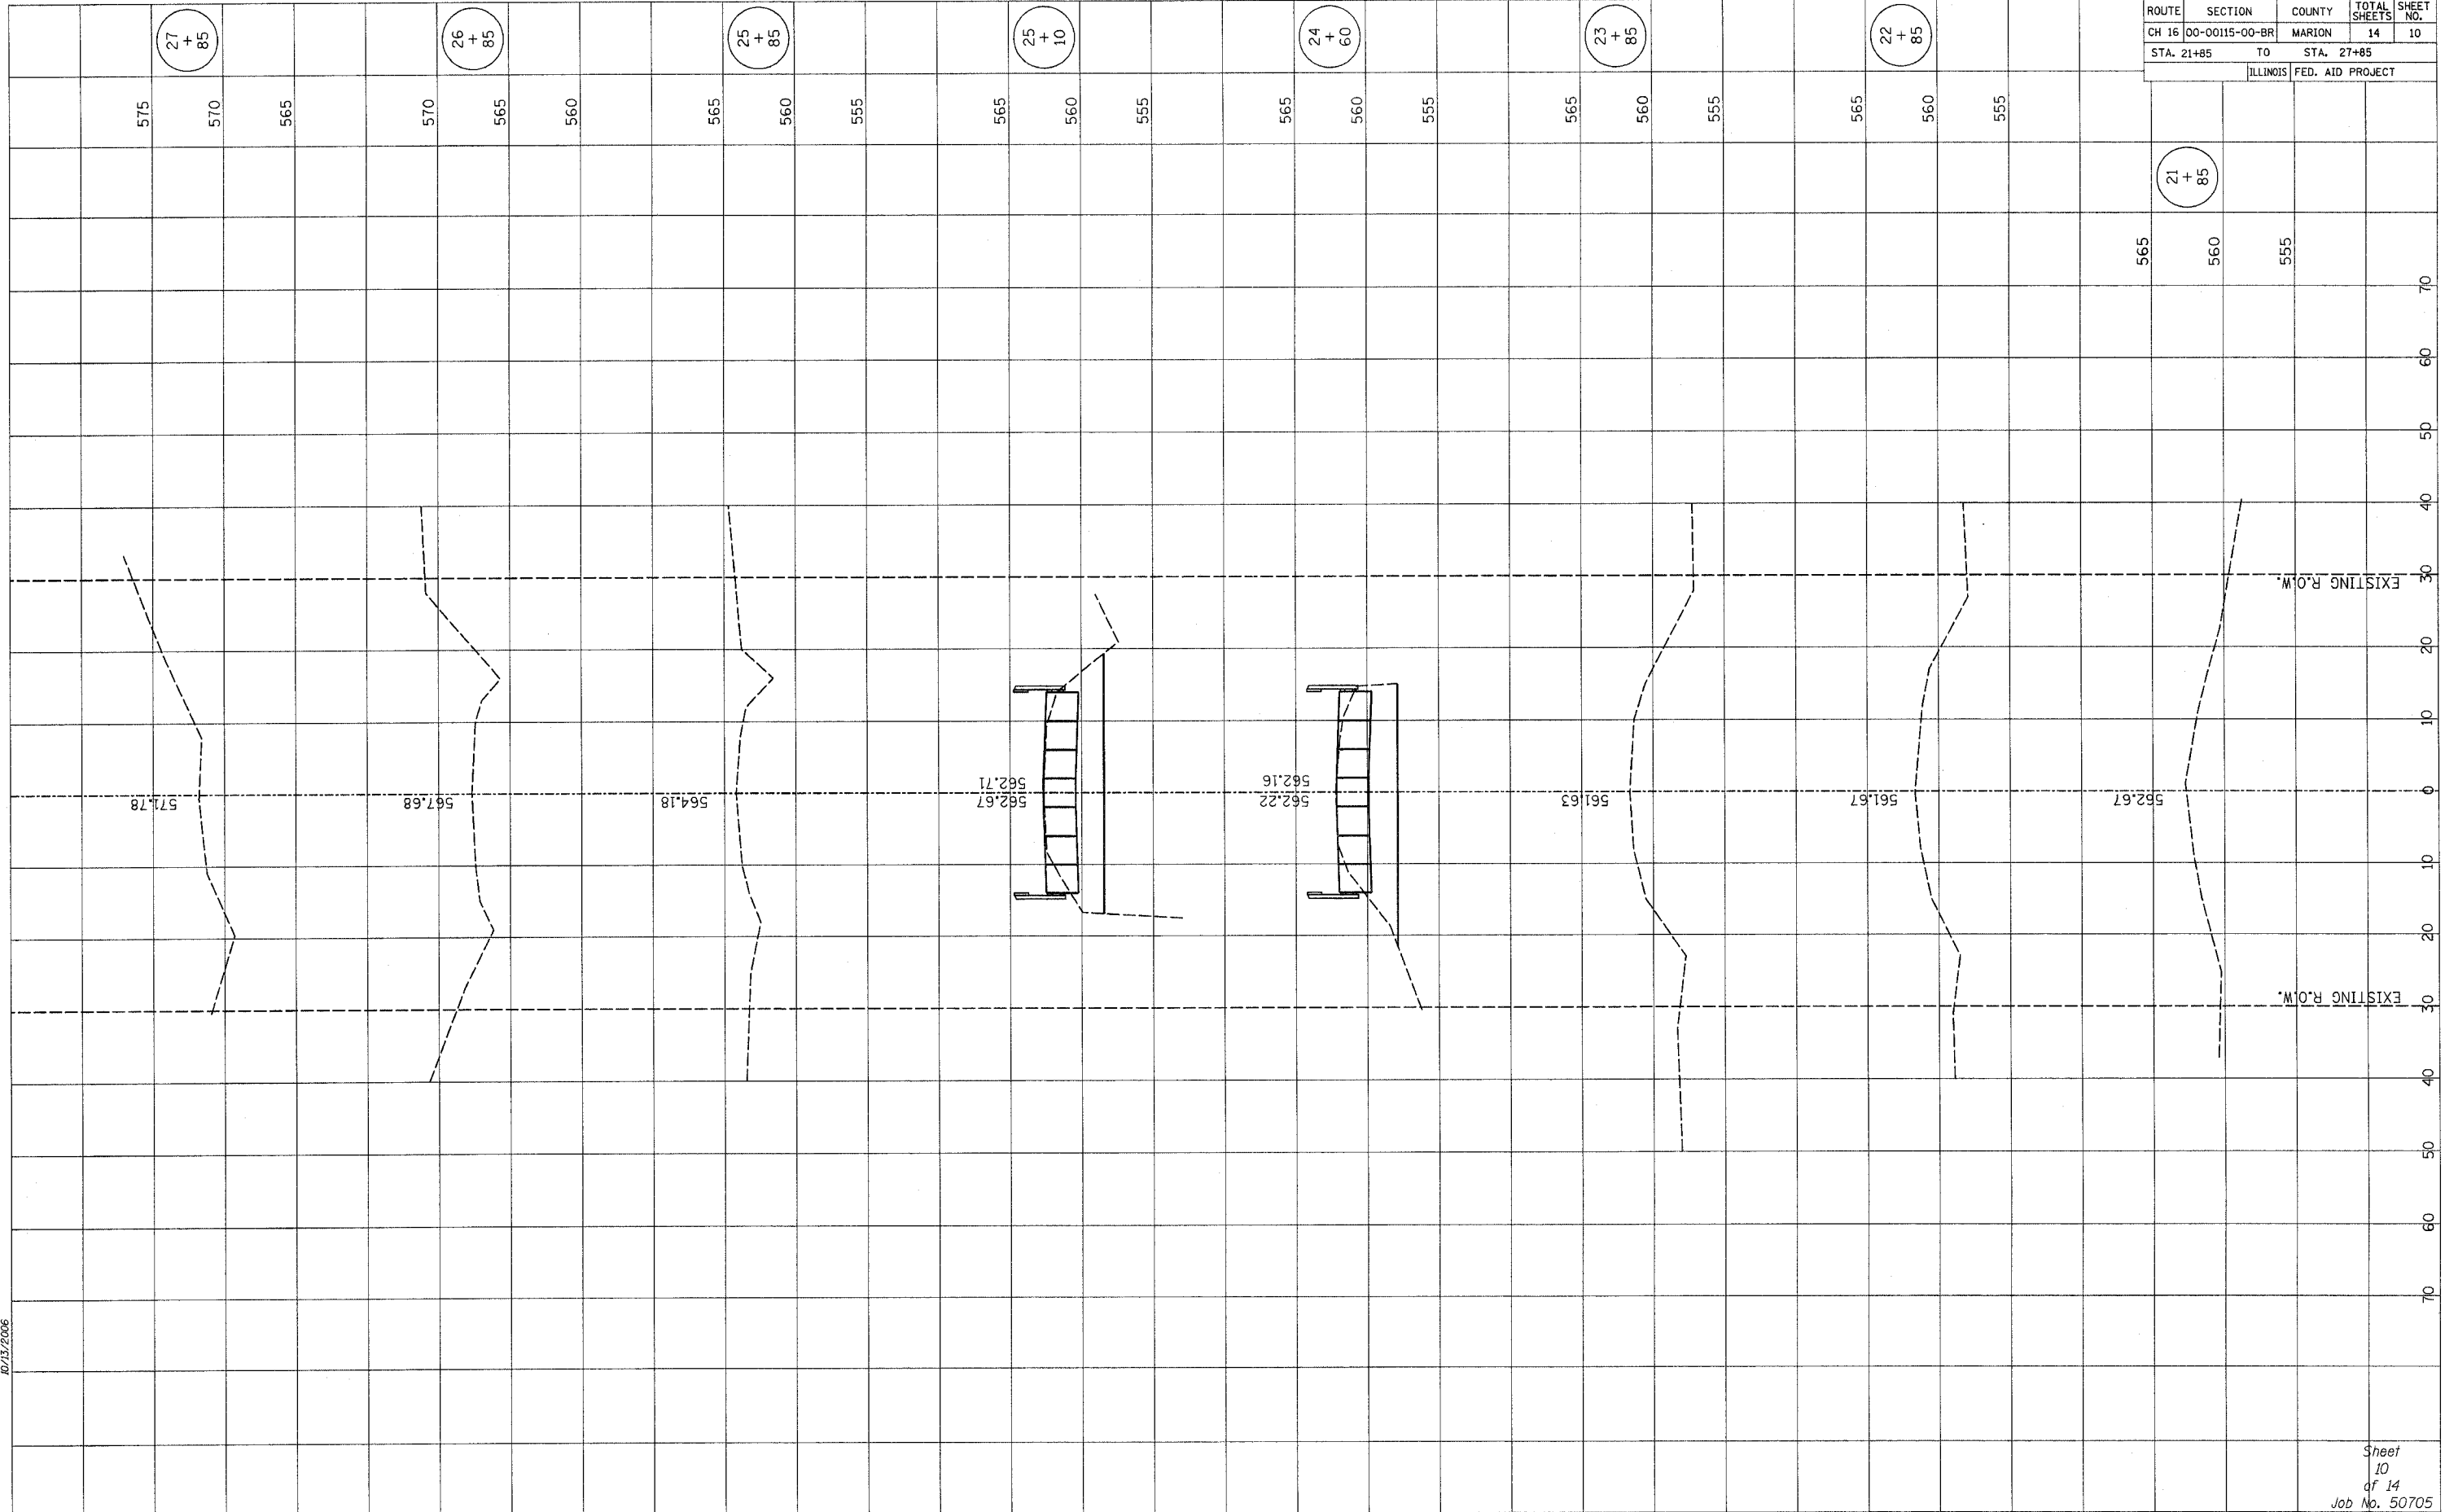

10/13/2006

Sheet  
10  
of 14  
Job No. 50705