



FAP RTE.	SECTION	COUNTY	TOTAL SHEETS	SHEET NO.
331	3-2, 8X-1, 4-2	SALINE	233	12
STA.	TO STA.			
FED. ROAD DIST. NO.	ILLINOIS	FED. AID PROJECT		

TYPICAL SECTIONS  
PROP. ILL. 13 RELOCATION

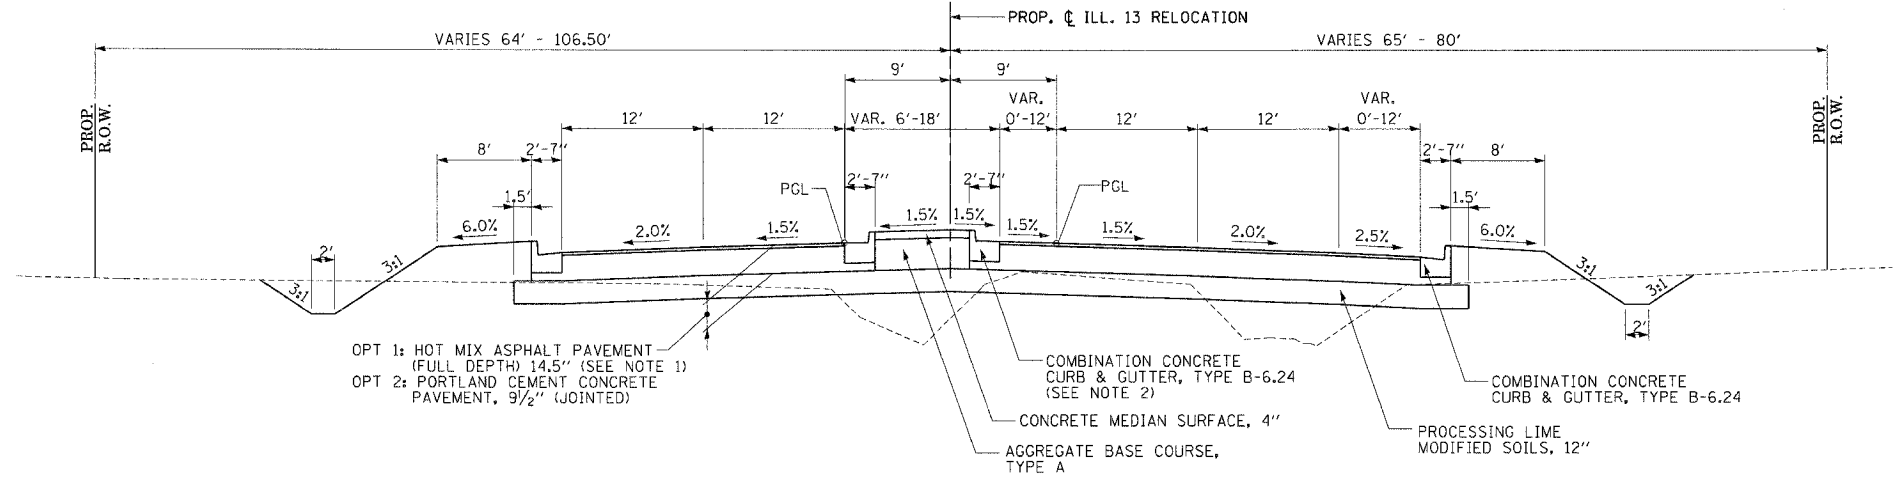

TO BE USED: STA. 1034+51.60 TO 1036+60.00

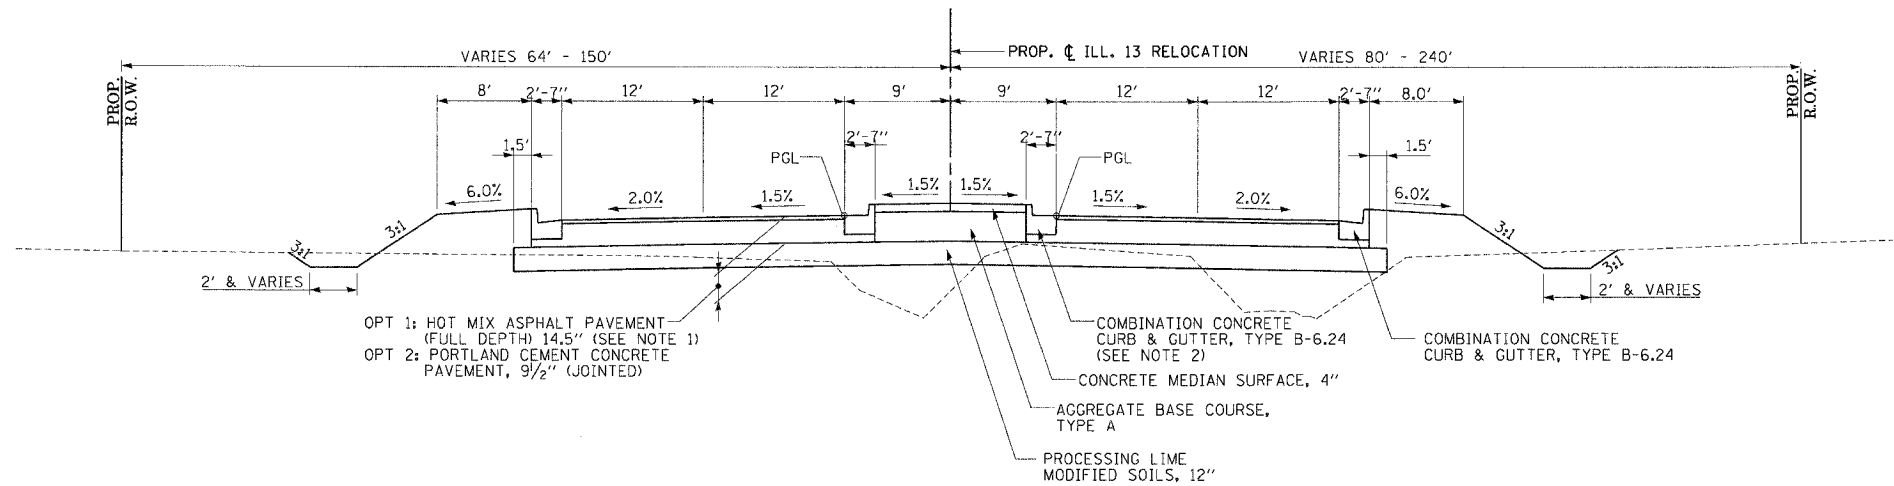

TO BE USED: STA. 1030+28.67 TO 1034+51.60

NOTES:

- 1) THE HOT MIX ASPHALT PAVEMENT (FULL DEPTH) WILL INCLUDE 1.5" SUPERPAVE SURFACE COURSE, MIX D.
- 2) SLOPE MEDIAN GUTTER FLAGS 1.5% TOWARD THE MEDIAN.
- 3) CLEAR ZONE IS 1.5' BEHIND CURB AND GUTTER

DRAWN BY  
CHECKED BY

PROJECT NO.	PROJ. 03526
DATE	10/13/2006
SCALE	AS SHOWN
BY	AG/1
CHECKED BY	