
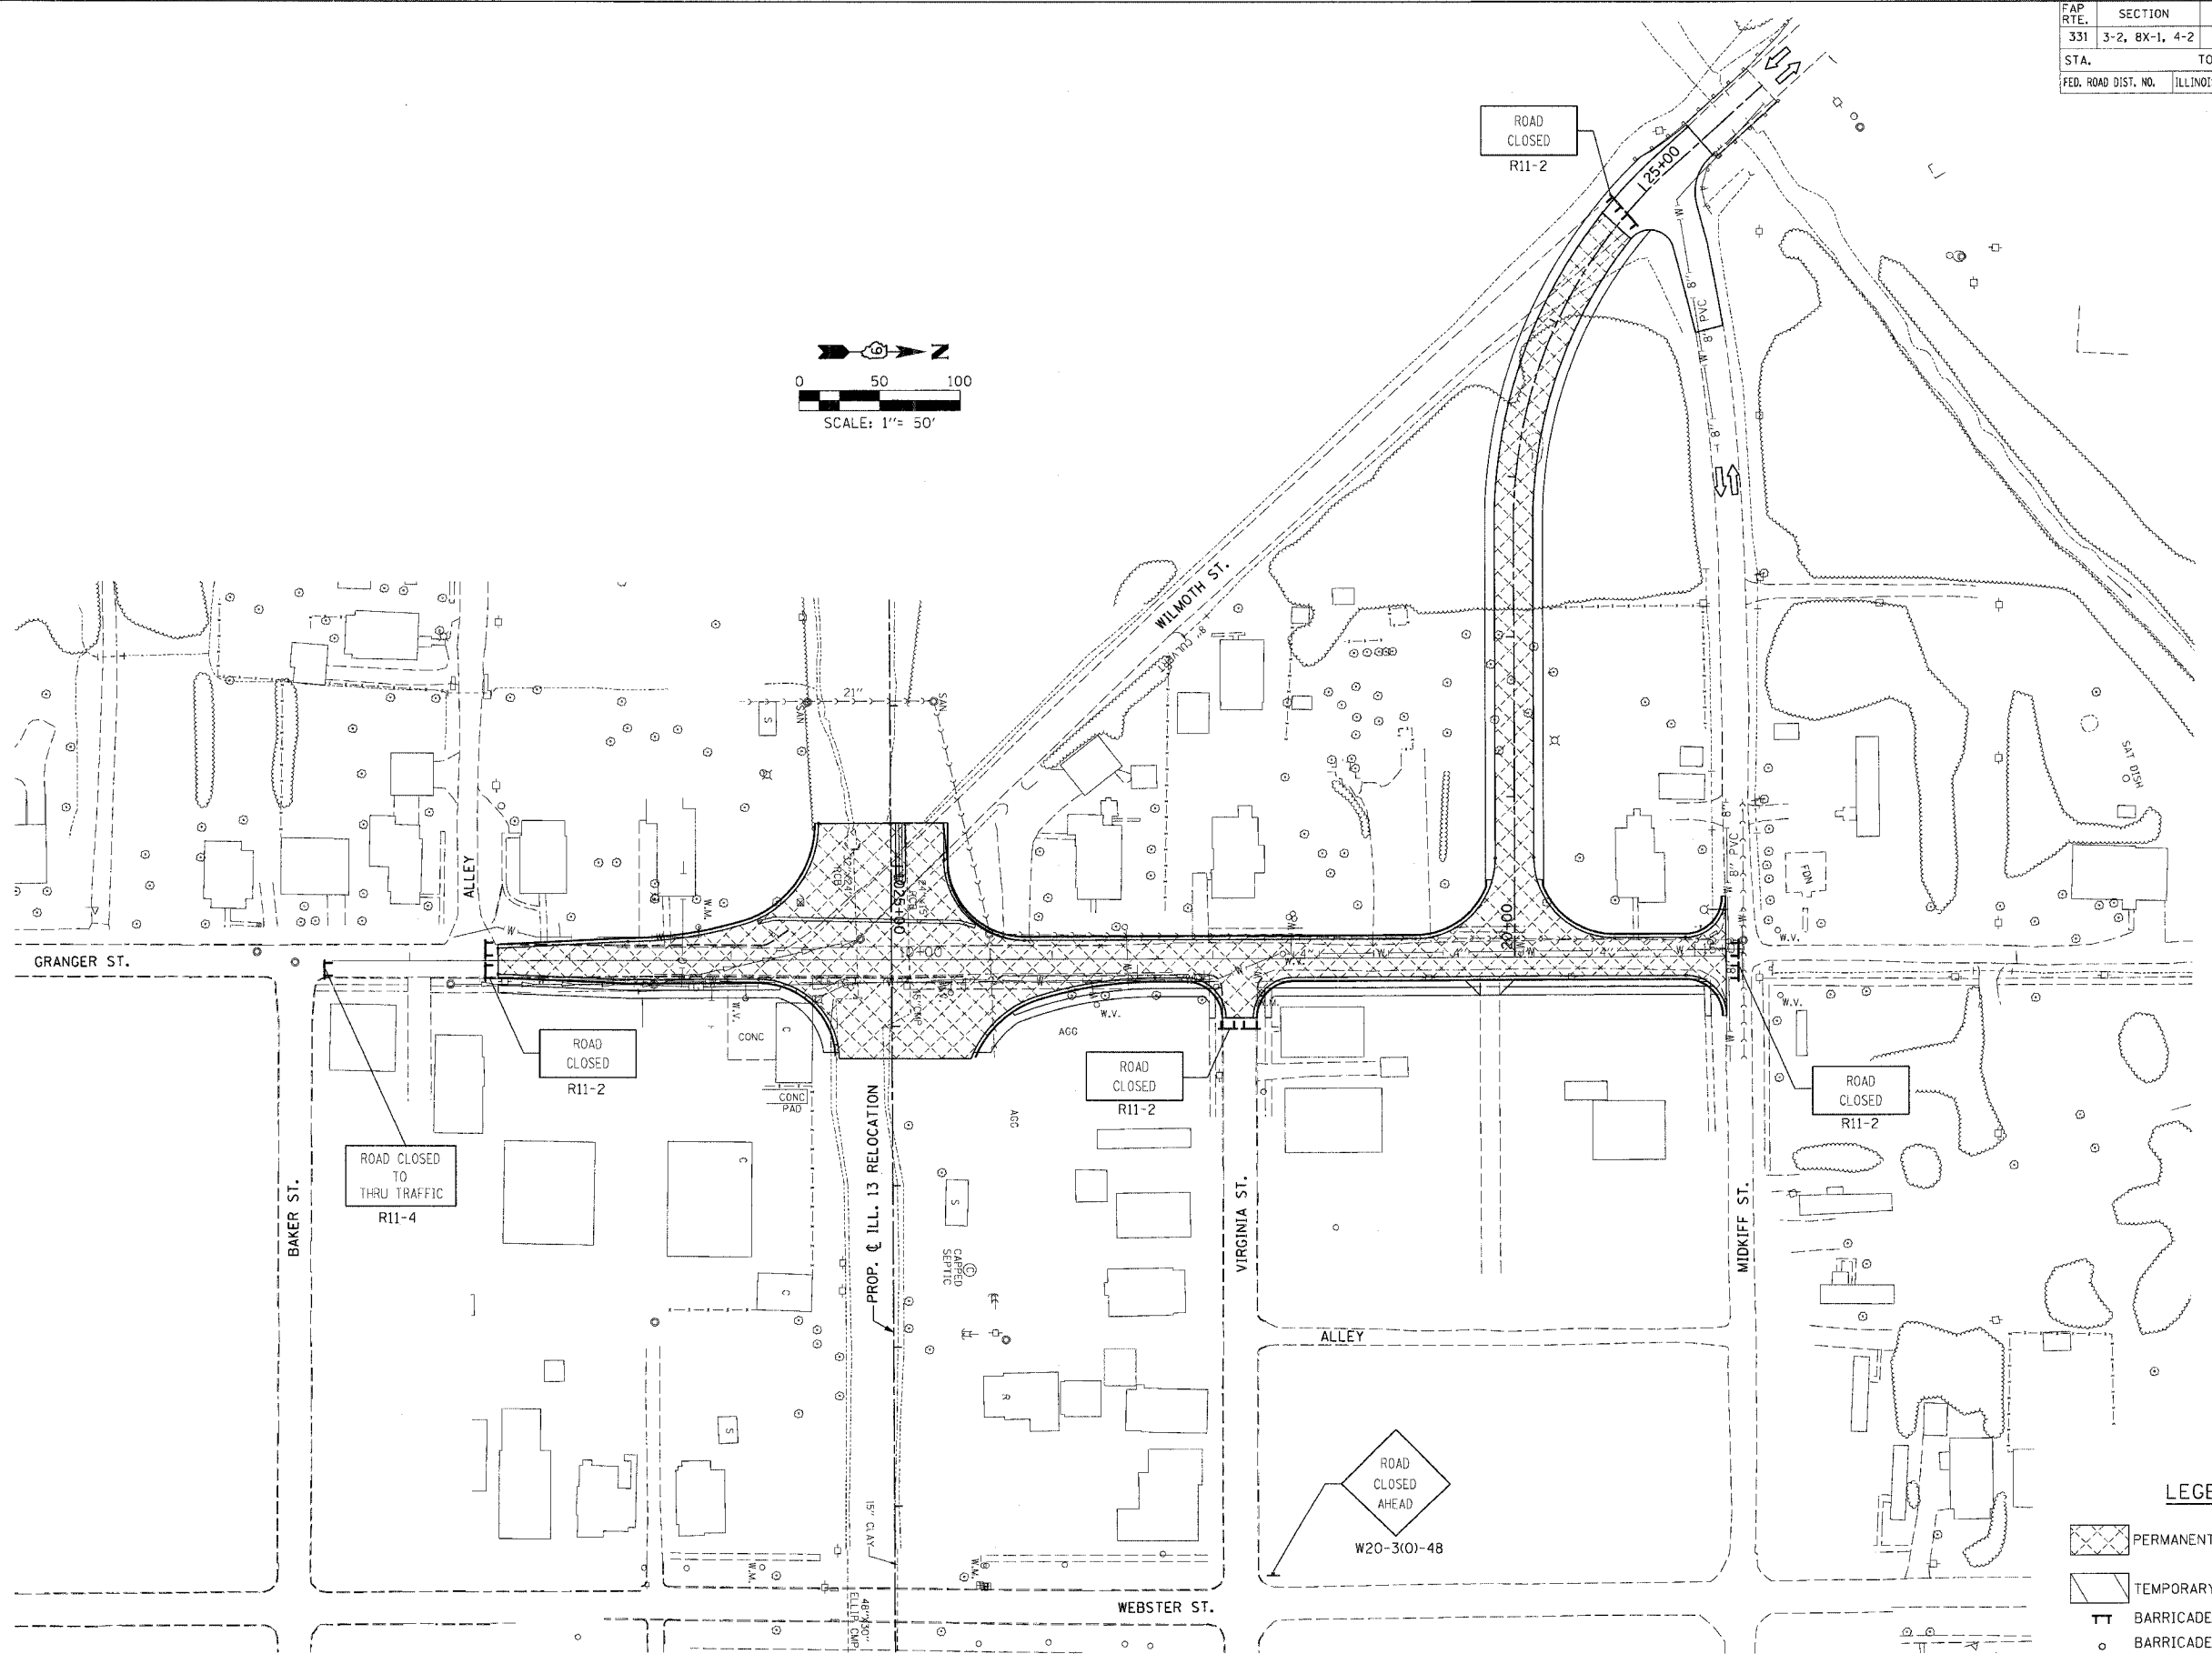


FAP RTE.	SECTION	COUNTY	TOTAL SHEETS	SHEET NO.
331	3-2, 8X-1, 4-2	SALINE	233	35
STA.		TO STA.		
FED. ROAD DIST. NO.	ILLINOIS	FED. AID PROJECT		

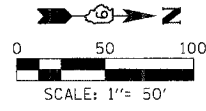

LEGEND:

	PERMANENT CONSTRUCTION
	TEMPORARY PAVEMENT
	BARRICADE, TYPE III
	BARRICADE, TYPE II

DRAWN BY
CHECKED BY

M/PROJECTS/PROJECTS/ROADWAY/COMMON/	Reference Files
ACT	Files

MAINTENANCE OF TRAFFIC GRANGER, WILMOTH & MIDKIFF STAGE 2