


FAP R.T.E.	SECTION	COUNTY	TOTAL SHEETS	SHEET NO.
331	3-2, 8X-1, 4-2	SALINE	233	40
STA. TO STA.				
FED. ROAD DIST. NO.			ILLINOIS FED. AID PROJECT	

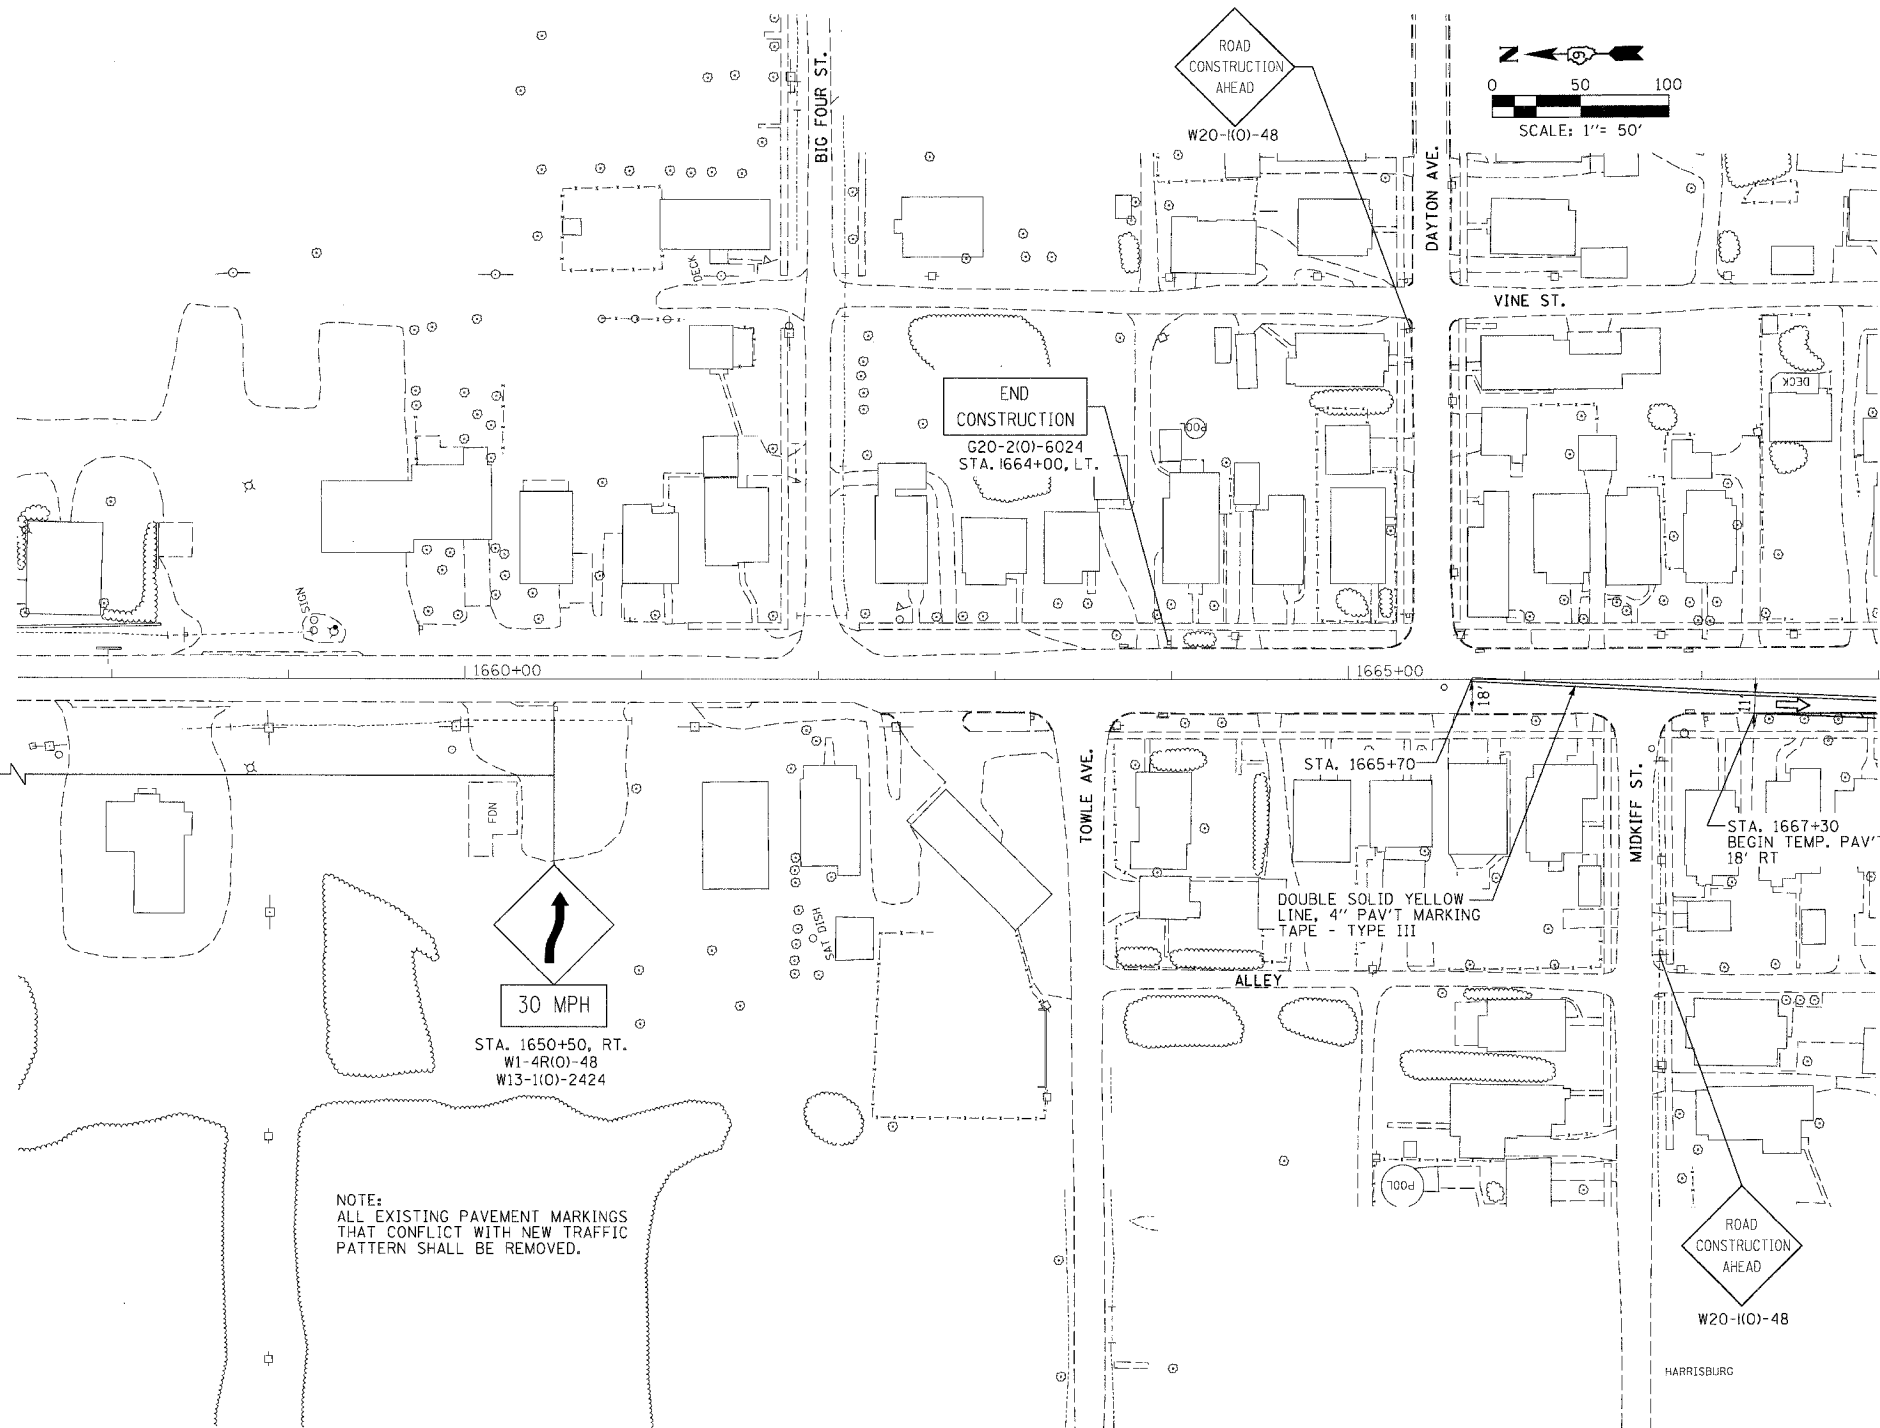

ROAD CONSTRUCTION AHEAD
STA. 1655+50, RT.
W20-1(O)-48

ROAD CONSTRUCTION AHEAD
30 MPH
STA. 1650+50, RT.
W1-4(O)-48
W13-1(O)-2424

END CONSTRUCTION
G20-2(O)-6024
STA. 1664+00, L.T.

ROAD CONSTRUCTION AHEAD
W20-1(O)-48

NOTE:
ALL EXISTING PAVEMENT MARKINGS
THAT CONFLICT WITH NEW TRAFFIC
PATTERN SHALL BE REMOVED.

LEGEND:

	PERMANENT CONSTRUCTION
	TEMPORARY PAVEMENT
	BARRICADE, TYPE III
	BARRICADE, TYPE II

DRAWN BY
CHECKED BY

M:\PROJECTS\PROJECTS\ROADWAY\COMMON\Reference Files
ACT