
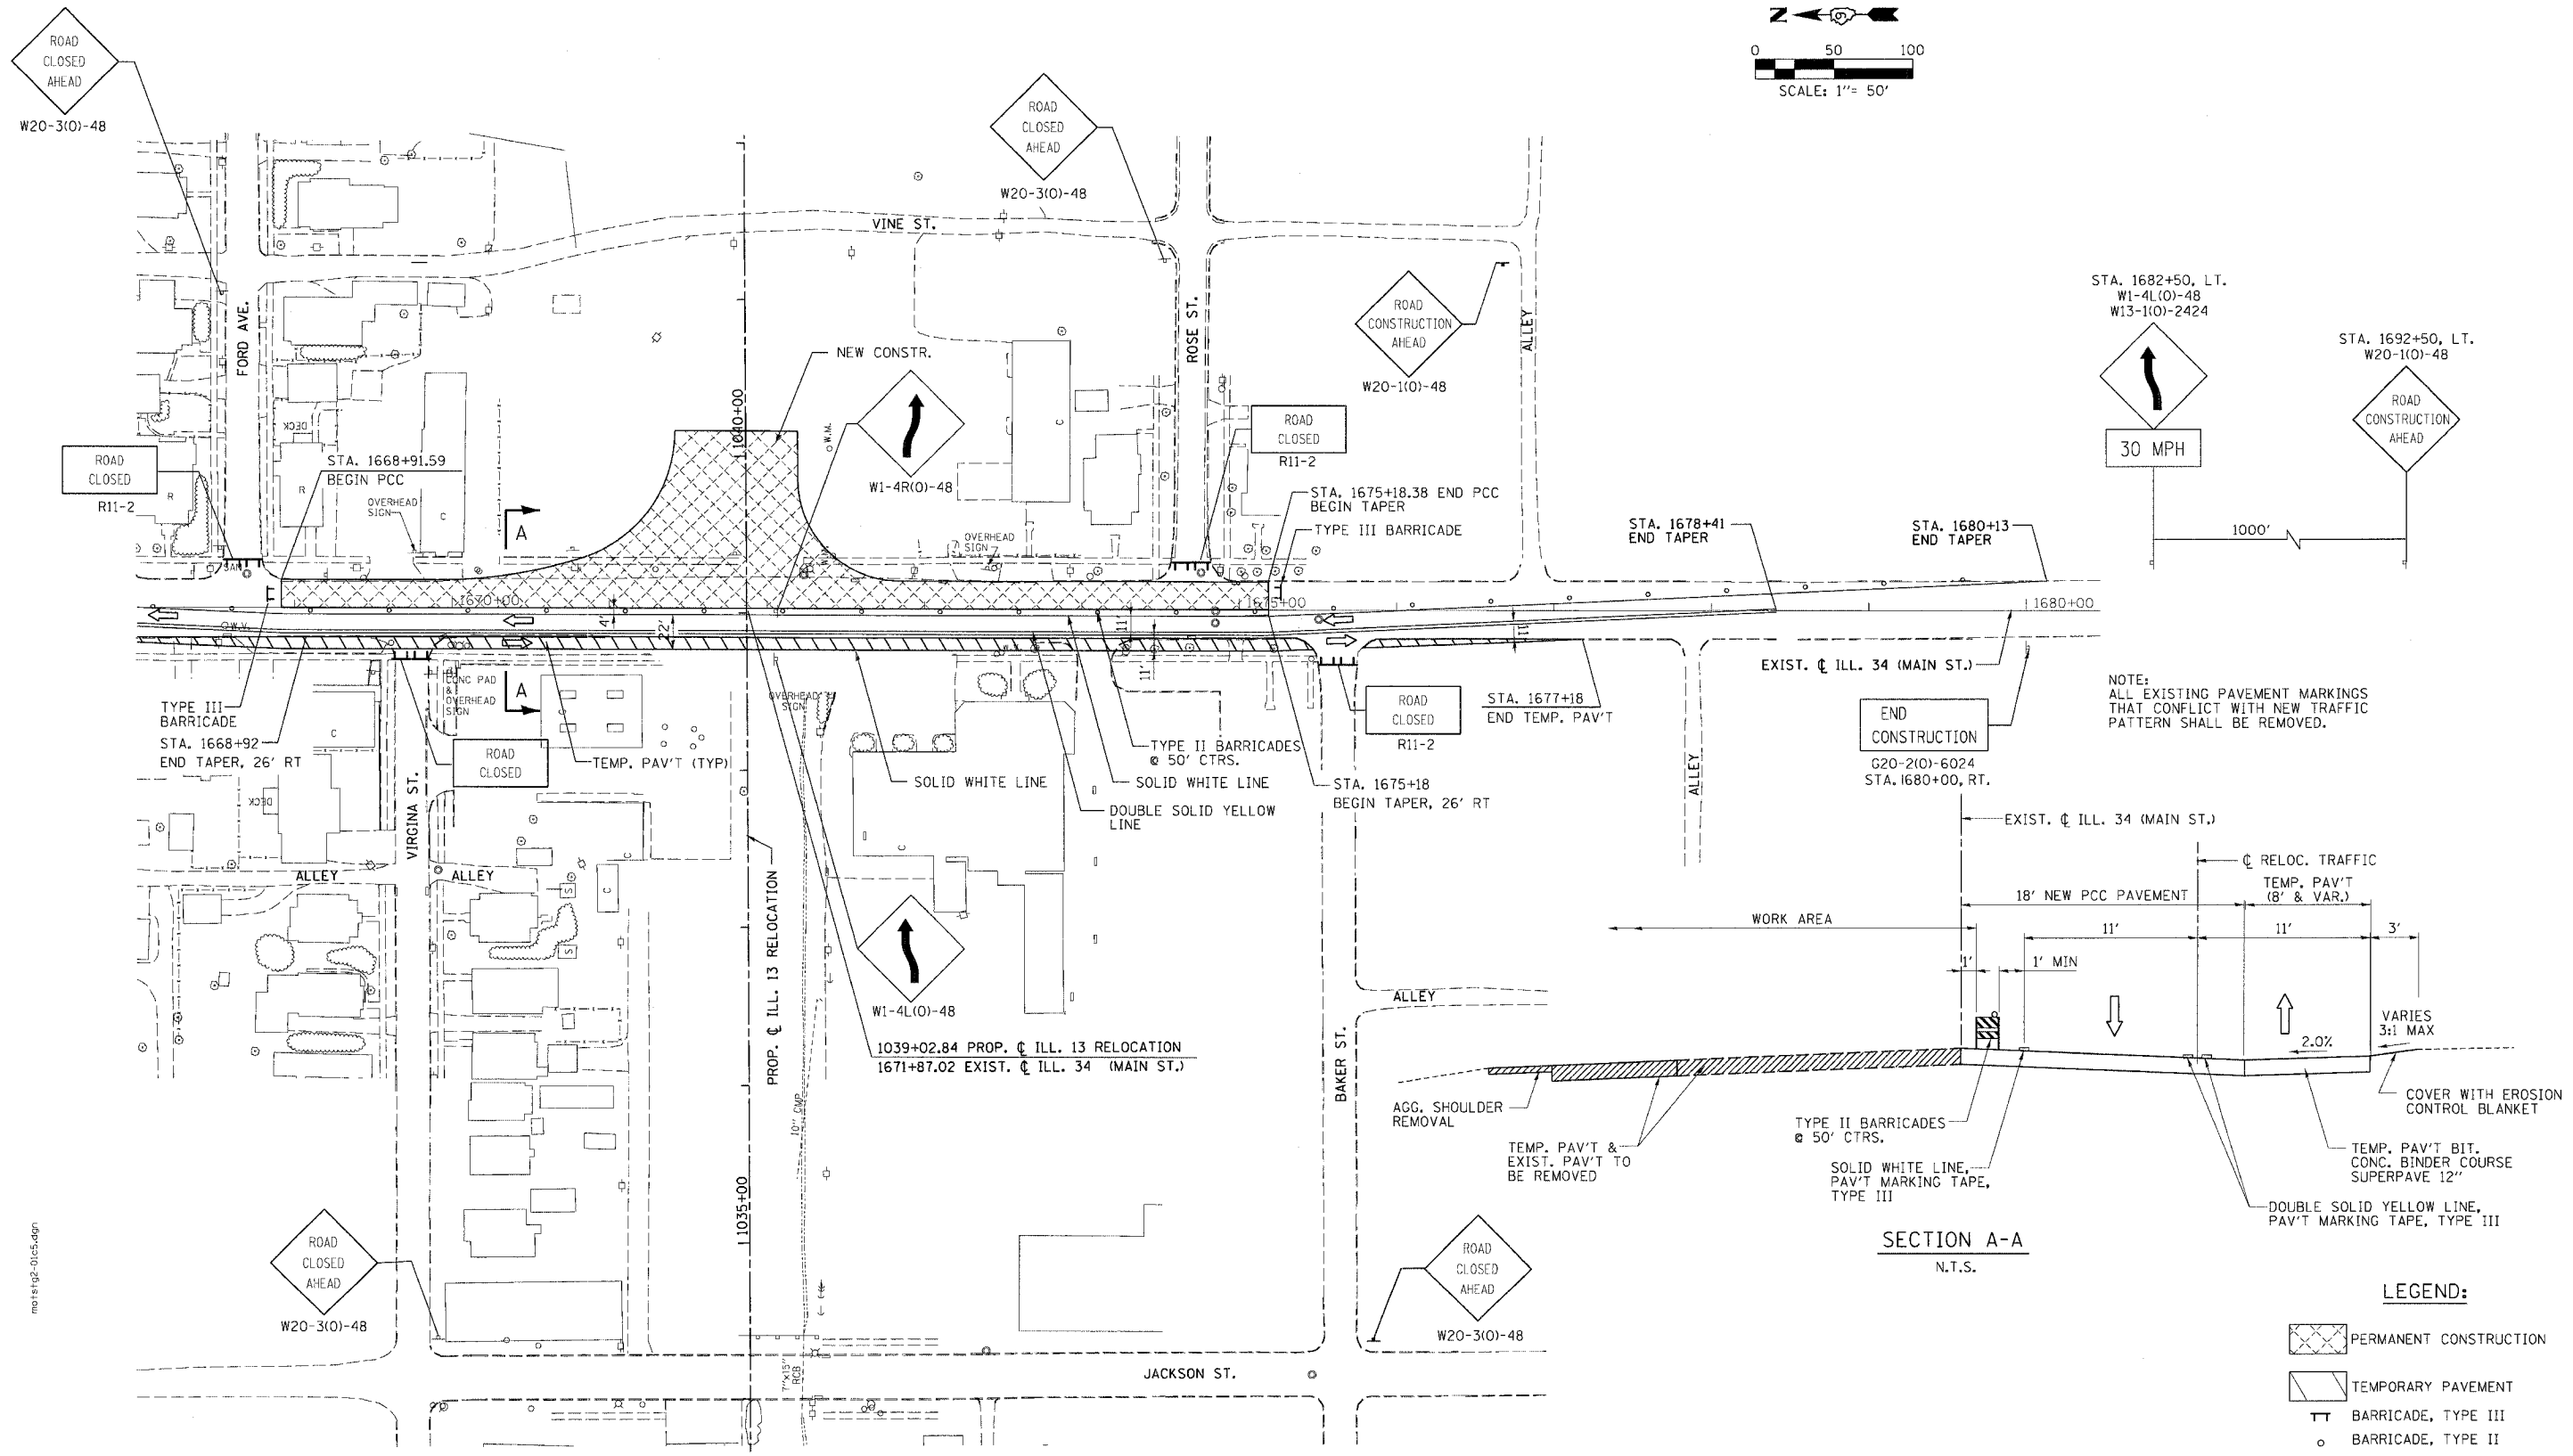


FAP R.T.E.	SECTION	COUNTY	TOTAL SHEETS	SHEET NO.
331	3-2, 8X-1, 4-2	SALINE	233	41
STA.		TO STA.		
FED. ROAD DIST. NO.		ILLINOIS FED. AID PROJECT		

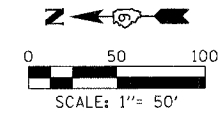

DRAWN BY
CHECKED BY

PROJECT FILE	PROJECT FILE
PROJECT FILE	PROJECT FILE
PROJECT FILE	PROJECT FILE
PROJECT FILE	PROJECT FILE

notes12-0105.dgn