


FAP R.T.E.	SECTION	COUNTY	TOTAL SHEETS	SHEET NO.
331	3-2, 8X-1, 4-2	SALINE	233	46
STA.		TO STA.		
FED. ROAD DIST. NO.		ILLINOIS FED. AID PROJECT		

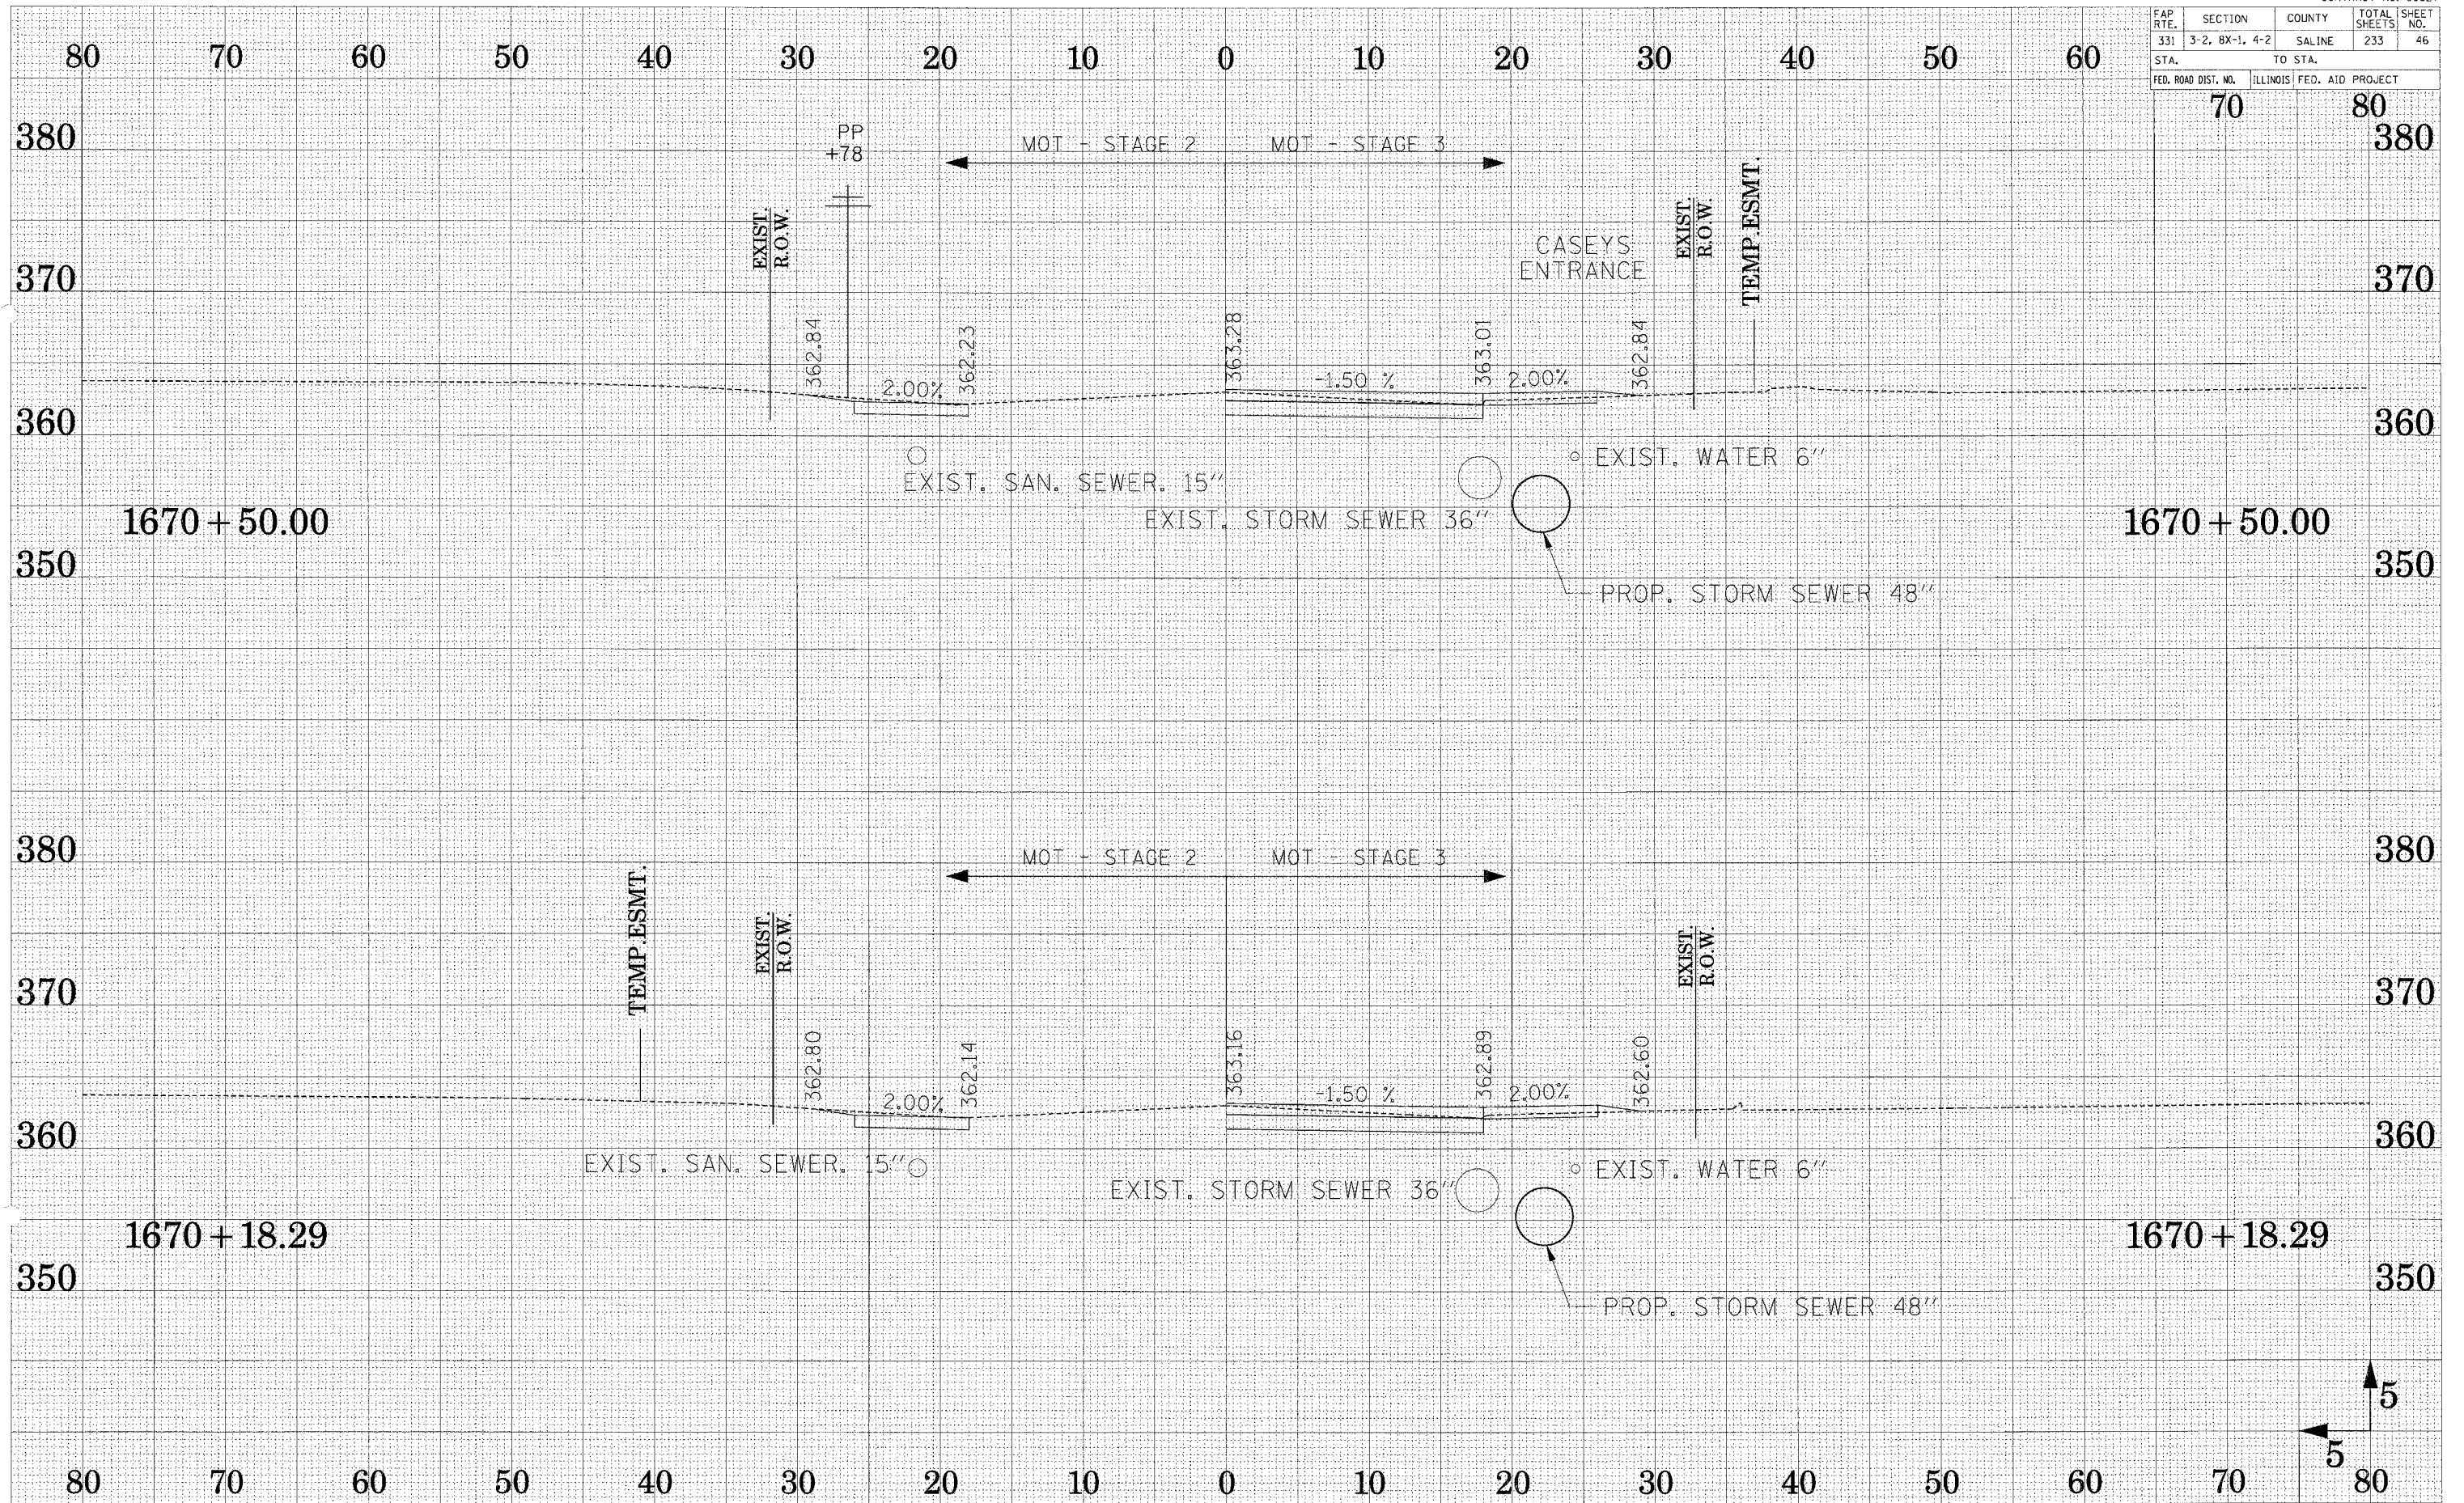

SURVEYED  
 SURVEY  
 PLOTTED  
 TEMPLATE  
 AREAS  
 CHECKED

SURVEYED  
 SURVEY  
 PLOTTED  
 TEMPLATE  
 AREAS  
 CHECKED