
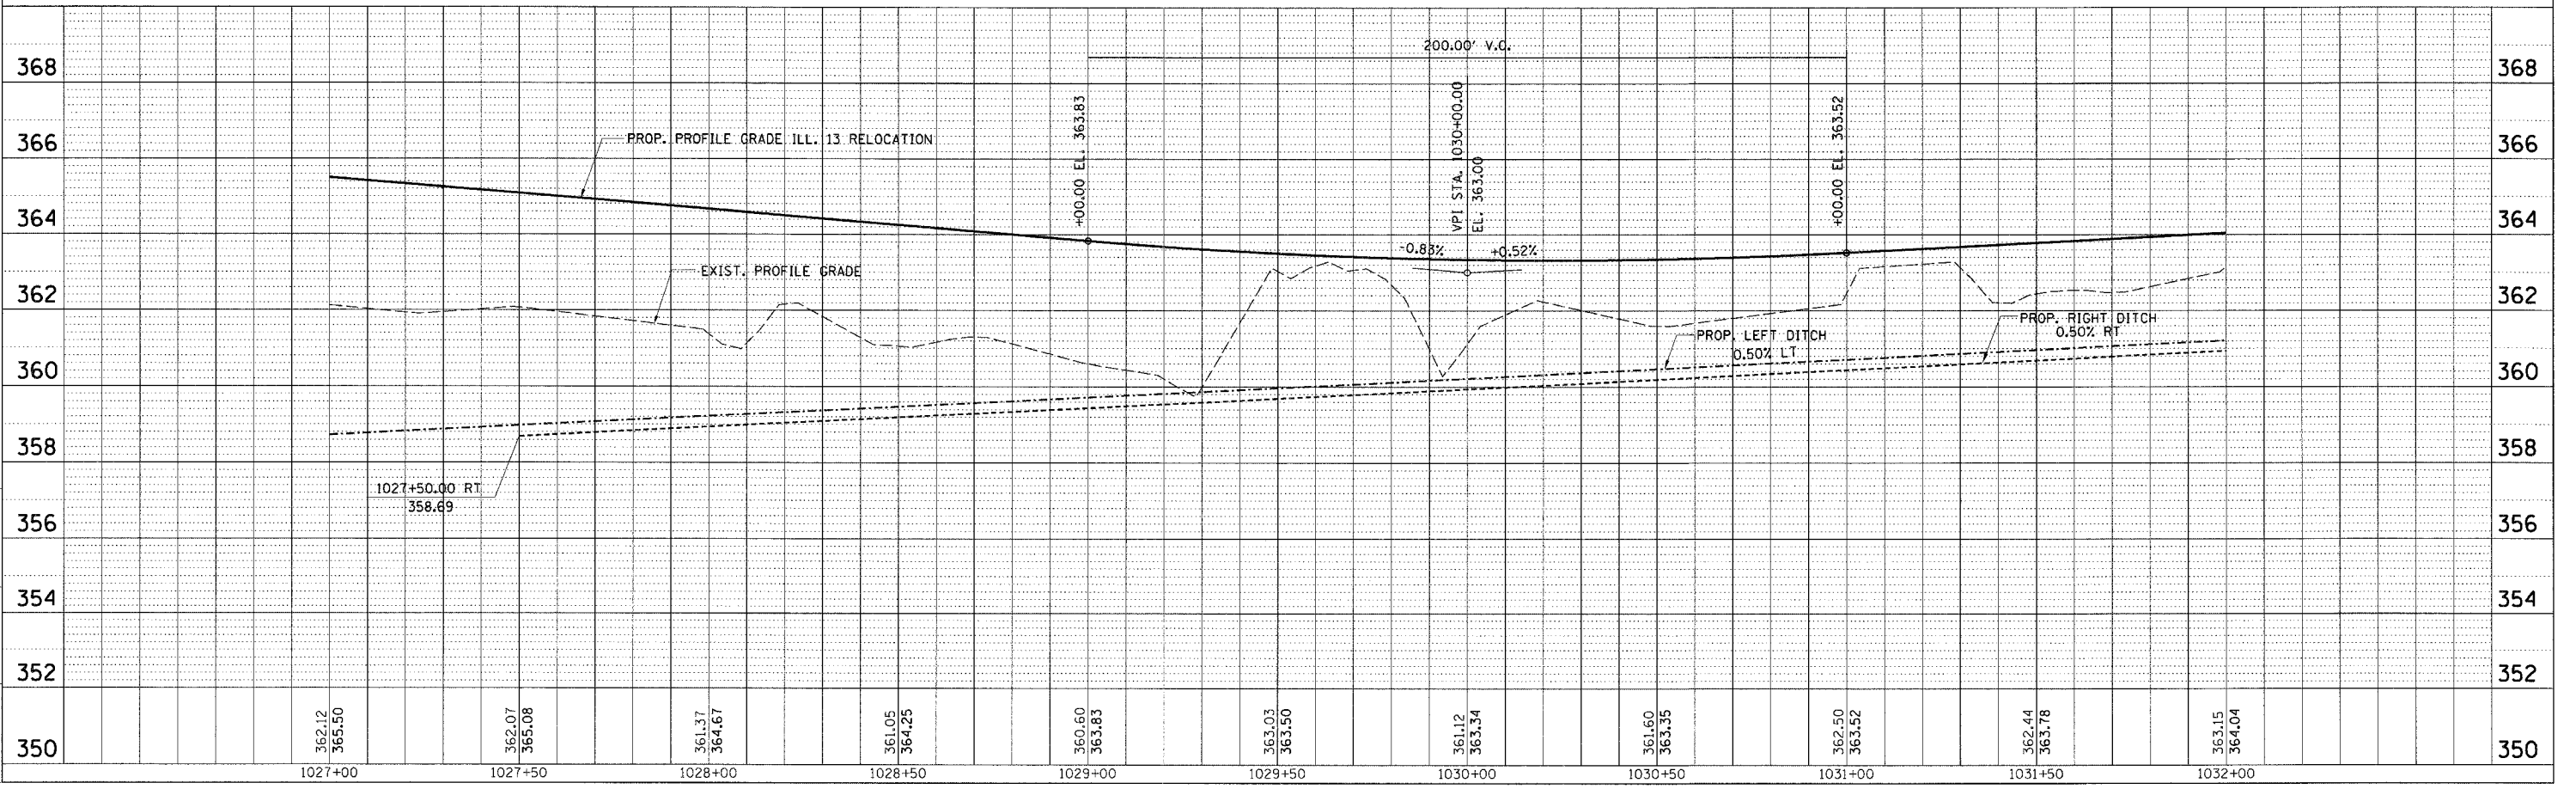


FAP R.T.E.	SECTION	COUNTY	TOTAL SHEETS	SHEET NO.
331	3-2, 8X-1, 4-2	SALINE	233	63
STA.			TO STA.	
FED. ROAD DIST. NO. ILLINOIS FED. AID PROJECT				

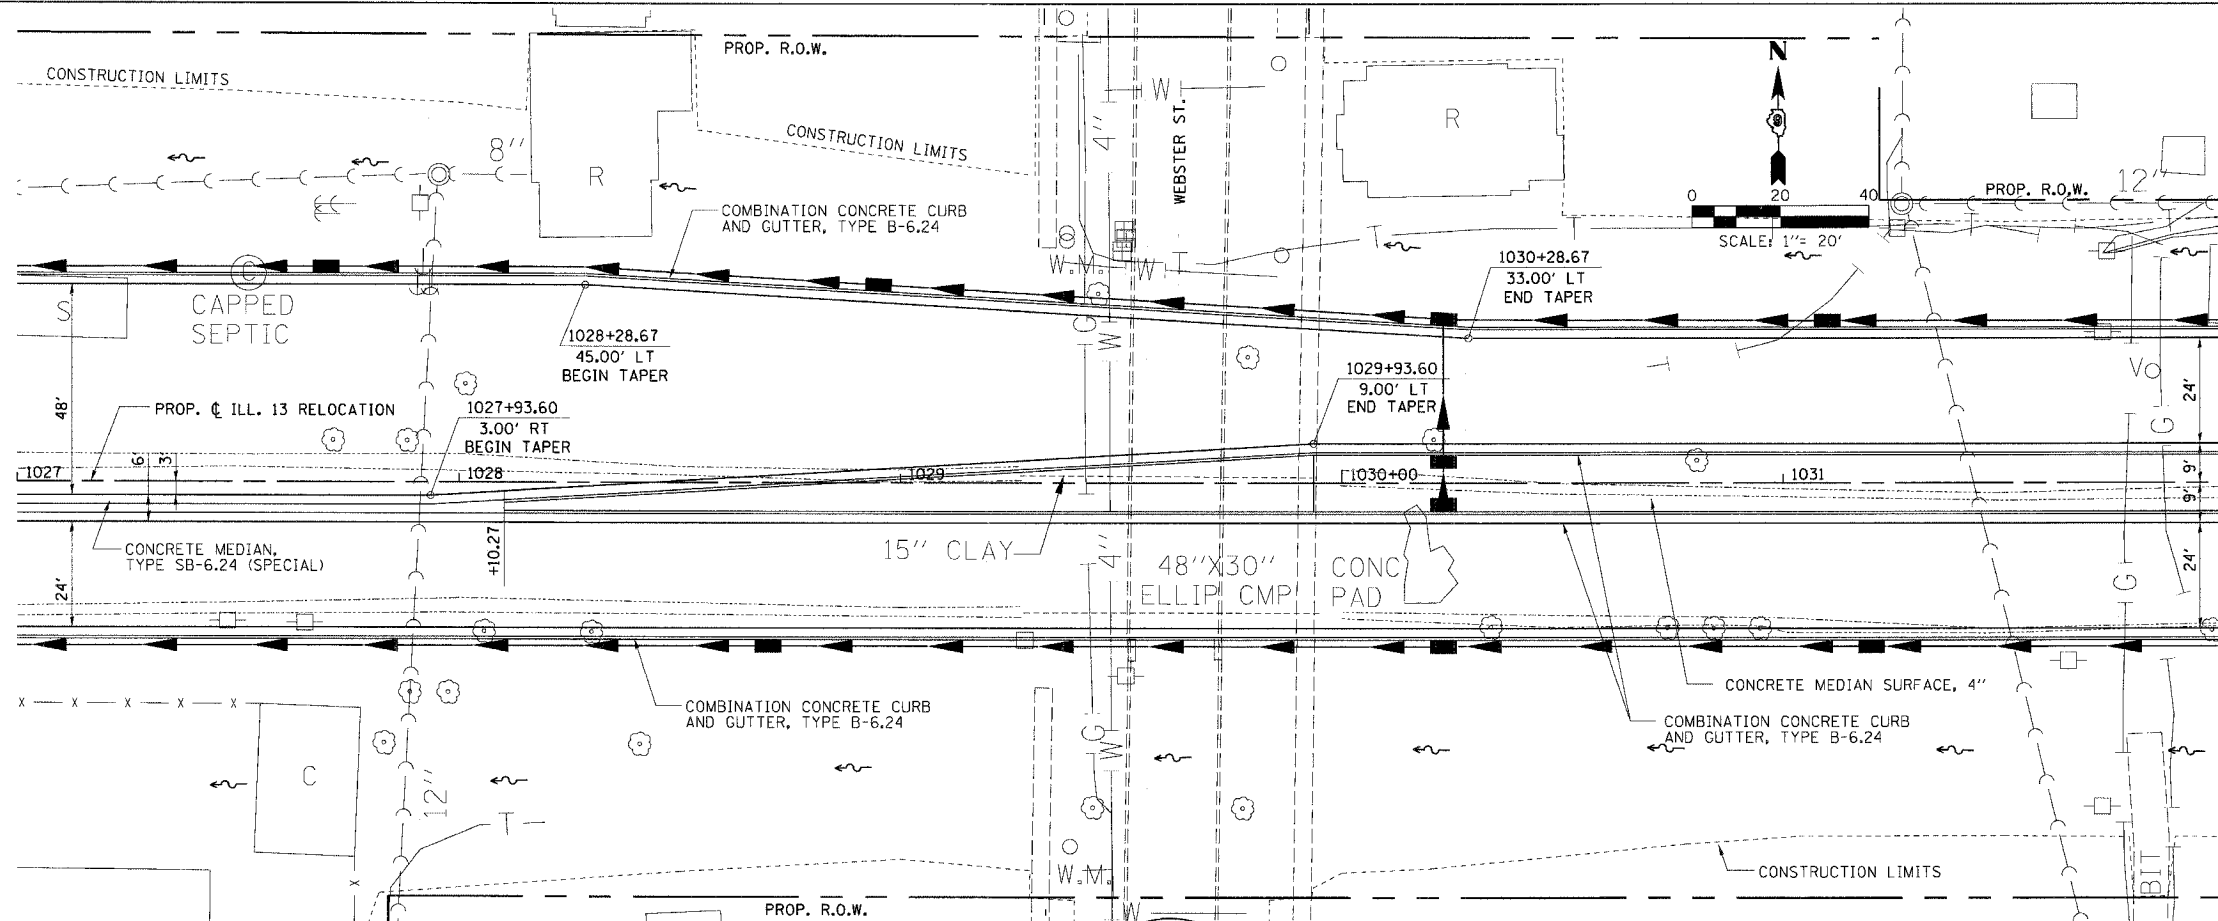

PLAN PROFILE - STA. 1027 + 00.00 TO STA. 1032 + 00.00

DATE	BY	DATE	BY
10/01/03	SSB	10/01/03	SSB
10/01/03	SSB	10/01/03	SSB
10/01/03	SSB	10/01/03	SSB

PLAN

PLAN & PROFILE CHECKED BY	
DRAWING CHECKED BY	
DRAWN BY	

DATE	BY
10/01/03	SSB
10/01/03	SSB
10/01/03	SSB

PROFILE

FILE	DATE	BY
M:\PROJECTS\ROADWAY\COMMONV	10/01/03	SSB
1027-352E5.dgn	10/01/03	SSB
1027-352E5.dgn	10/01/03	SSB
1027-352E5.dgn	10/01/03	SSB