
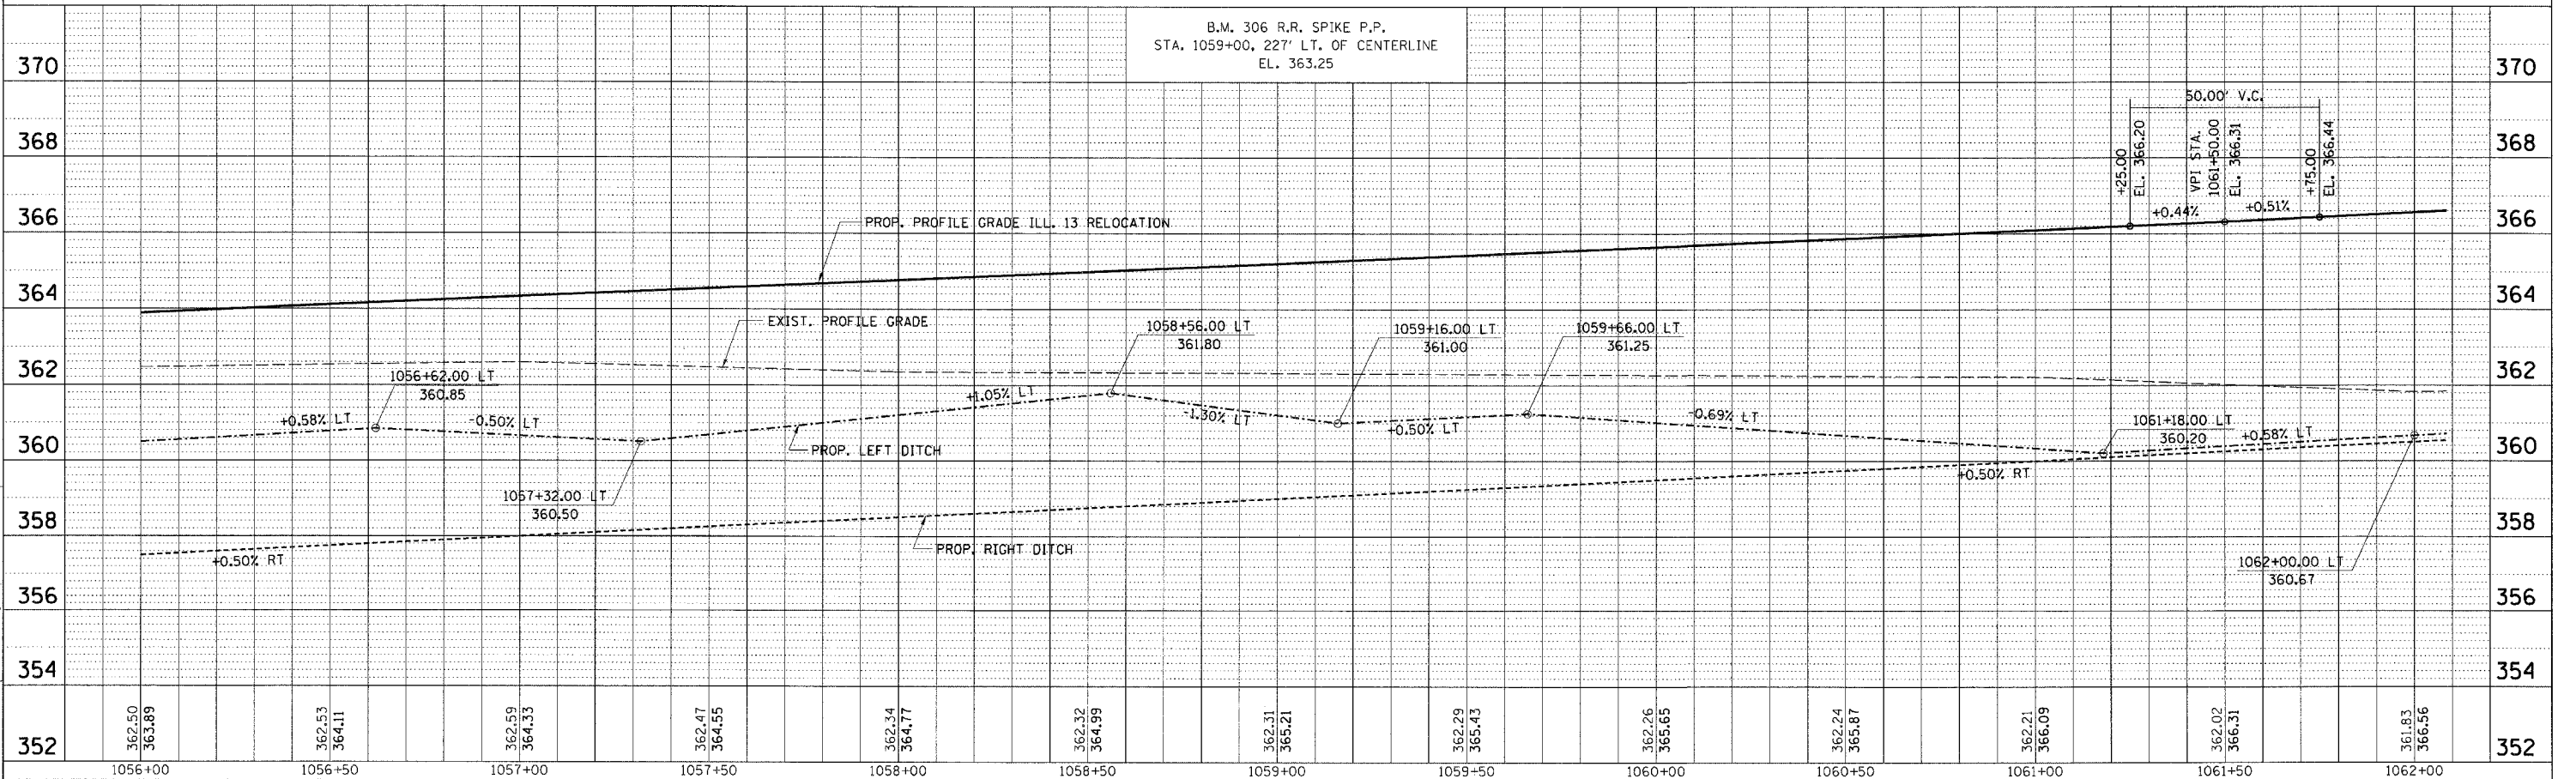


FAP RFE.	SECTION	COUNTY	TOTAL SHEETS	SHEET NO.
331	3-2, 8X-1, 4-2	SALINE	233	68
STA.	TO STA.			
FED. ROAD DIST. NO.	ILLINOIS FED. AID PROJECT			

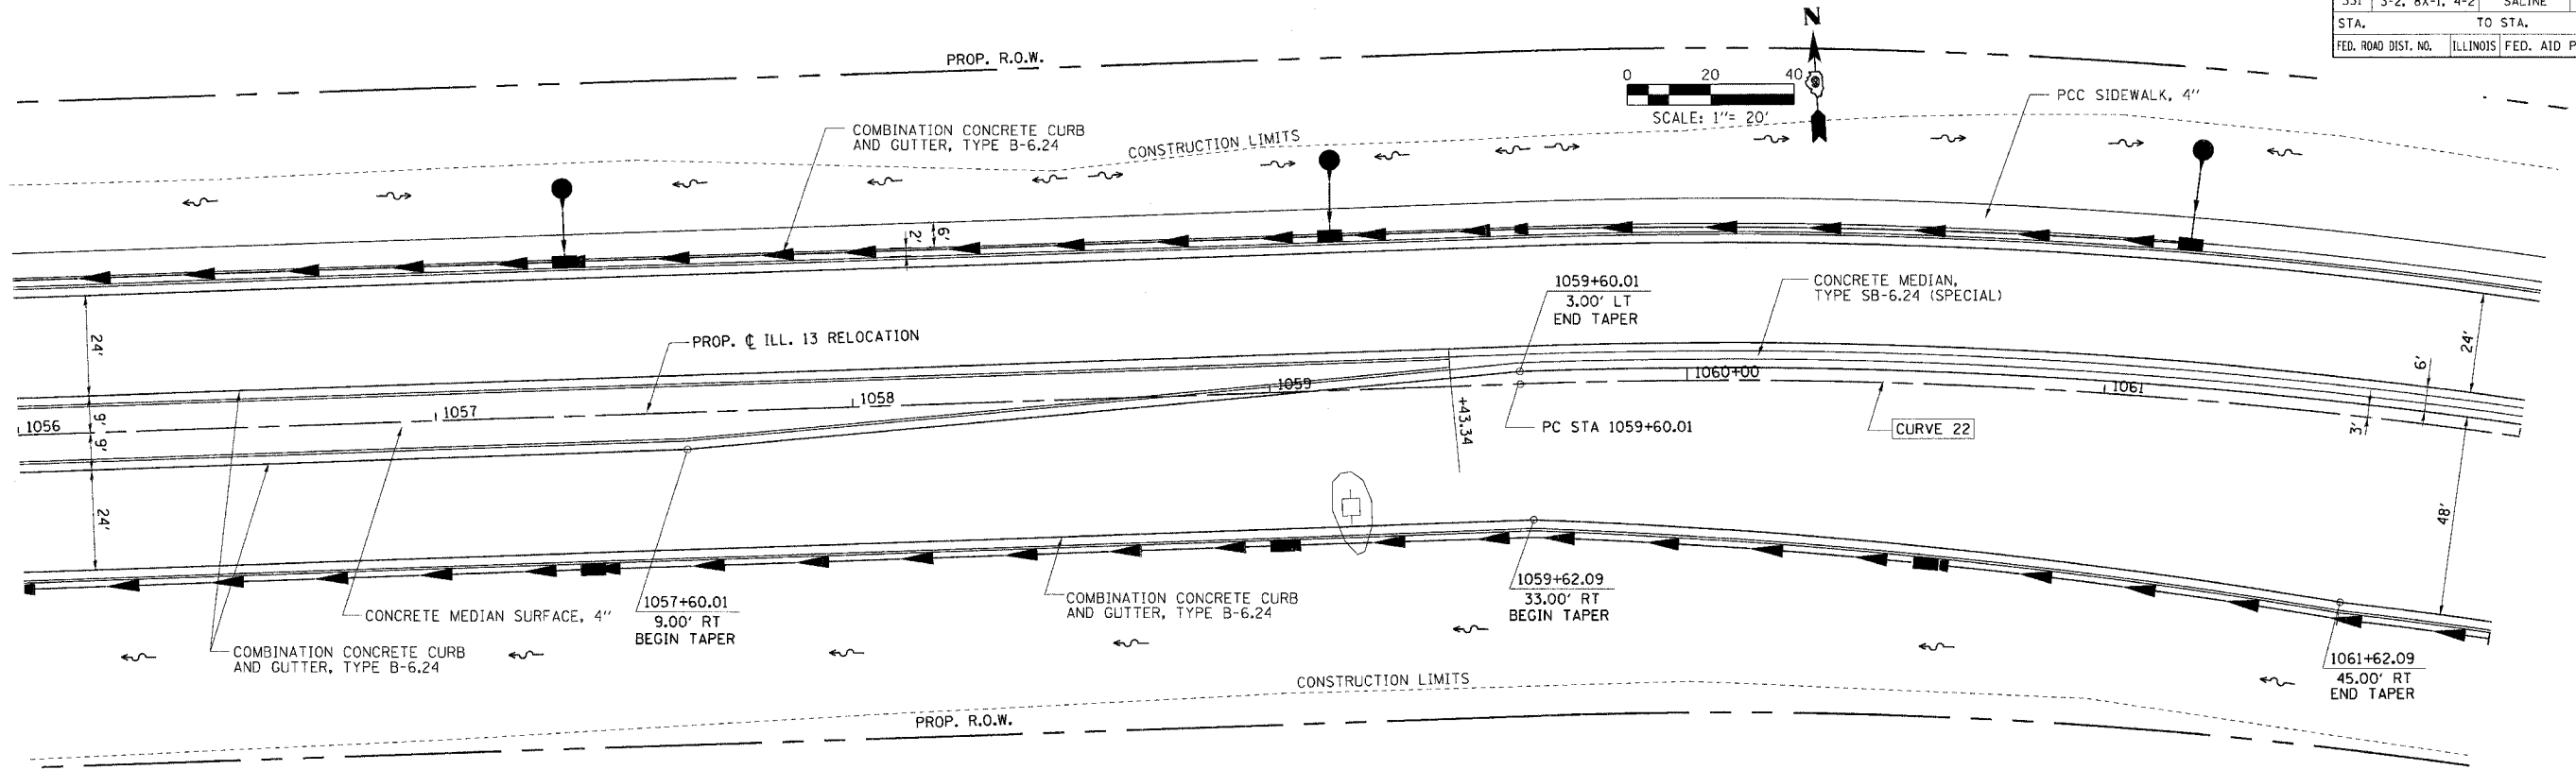

PLAN PROFILE - STA. 1056+00.00 TO STA. 1062+00.00

PLAN

DATE	BY	CHECKED
9/20
9/20
9/20

PLAN & PROFILE CHECKED BY: ...
 DRAINAGE CHECKED BY: ...
 DRAWN BY: ...

PROFILE

DATE	BY	CHECKED
9/20
9/20
9/20

GRADES CHECKED: ...
 STRUCTURE NOTATIONS: ...

PROJECTS/PROJECTS/ROADWAY/COMMON

Act1	File:	Reference:
pp2065-11.dgn	pp20-35265.dgn	pp20-35265.dgn
	pp20-35265.dgn	pp20-35265.dgn
	pp20-35265.dgn	pp20-35265.dgn