


FAP R.T.E.	SECTION	COUNTY	TOTAL SHEETS	SHEET NO.
331	3-2, 8X-1, 4-2	SALINE	233	74
STA.		TO STA.		
FED. ROAD DIST. NO.		ILLINOIS FED. AID PROJECT		

DATE	BY	REVISION
10/20/06
10/20/06
10/20/06


PLAN & PROFILE CHECKED BY	DATE
...	...
...	...

DATE	BY	REVISION
10/20/06
10/20/06
10/20/06

DATE	BY	REVISION
10/20/06
10/20/06
10/20/06

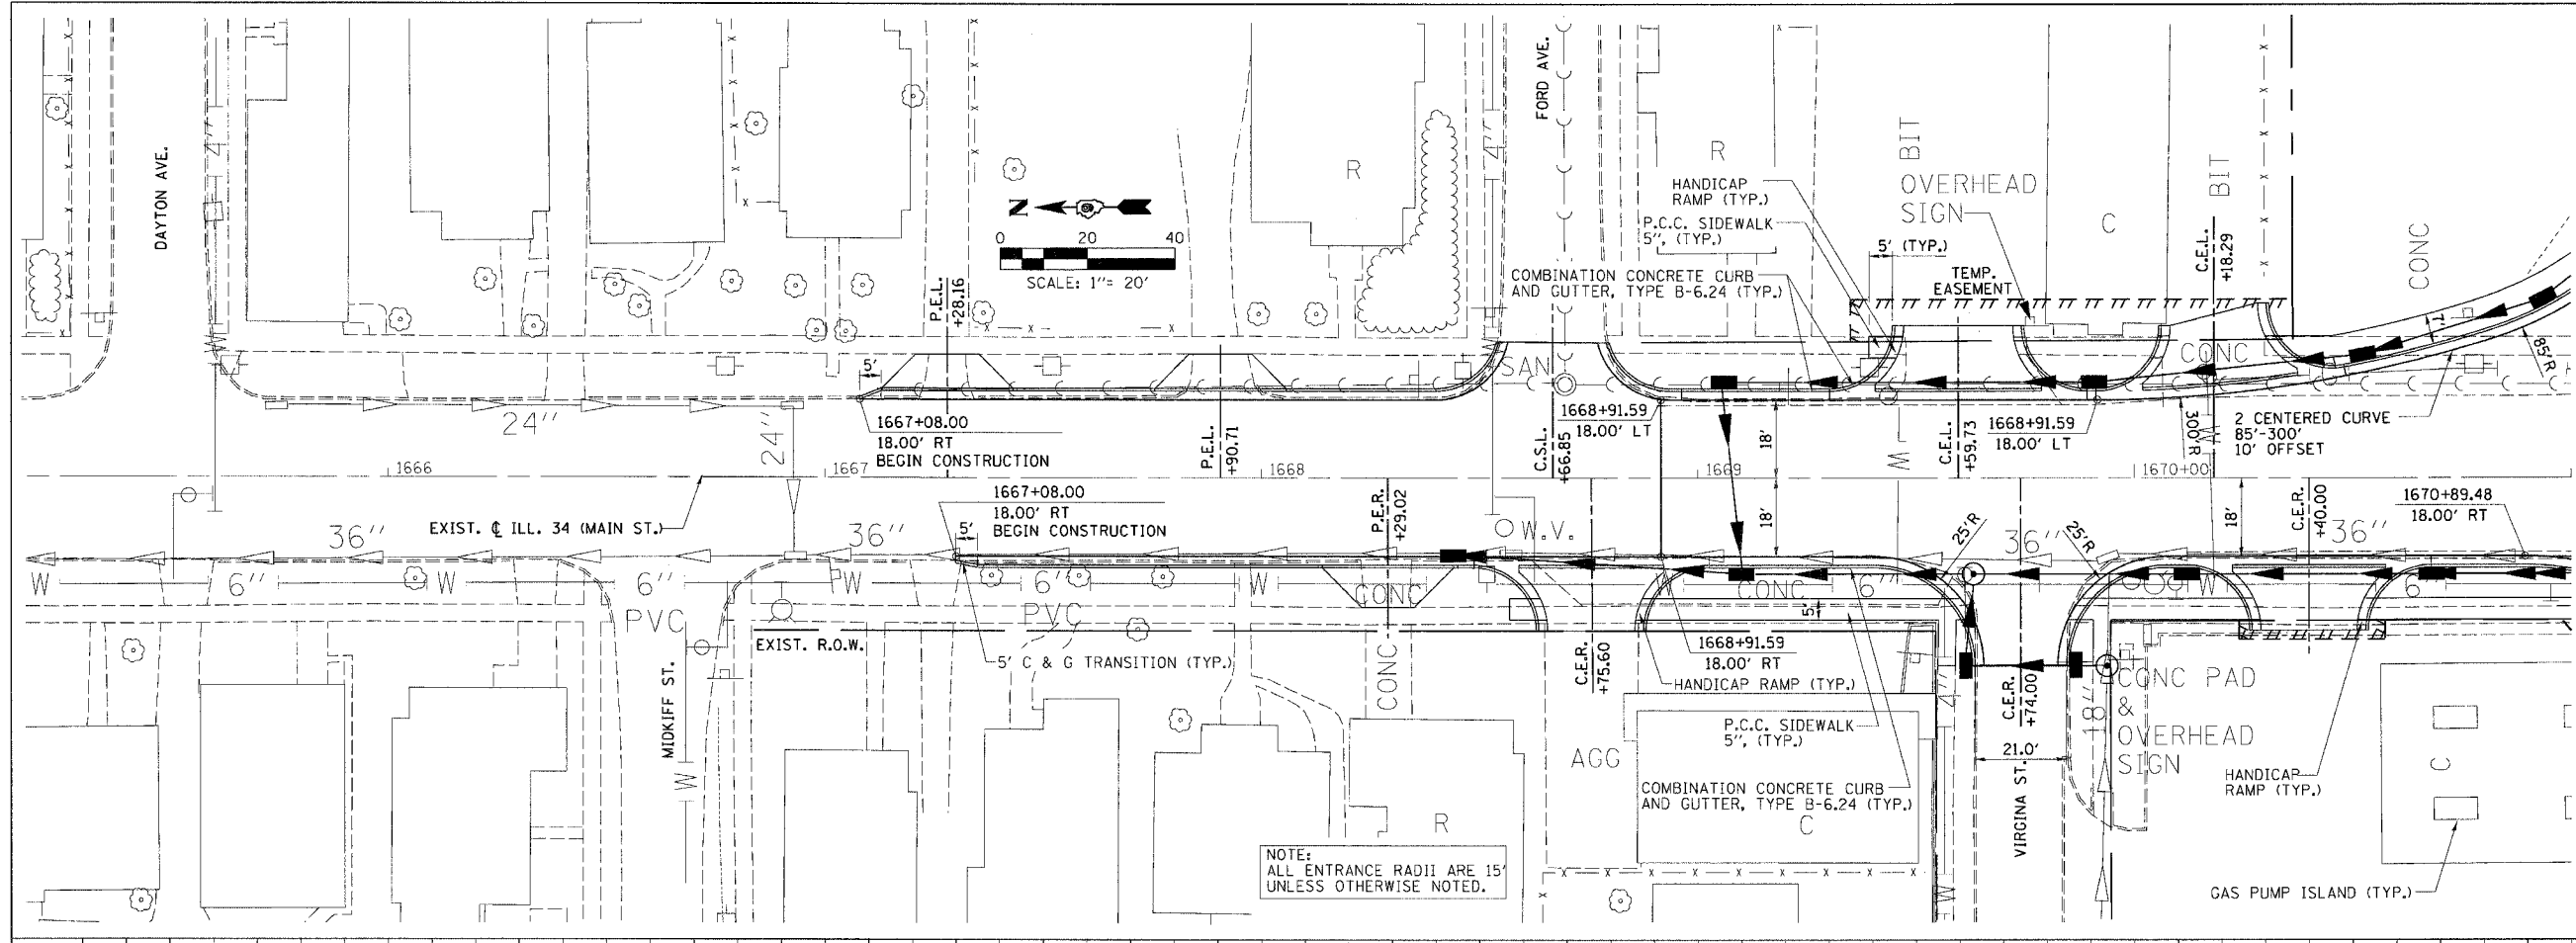

NOTE:
ALL ENTRANCE RADII ARE 15'
UNLESS OTHERWISE NOTED.

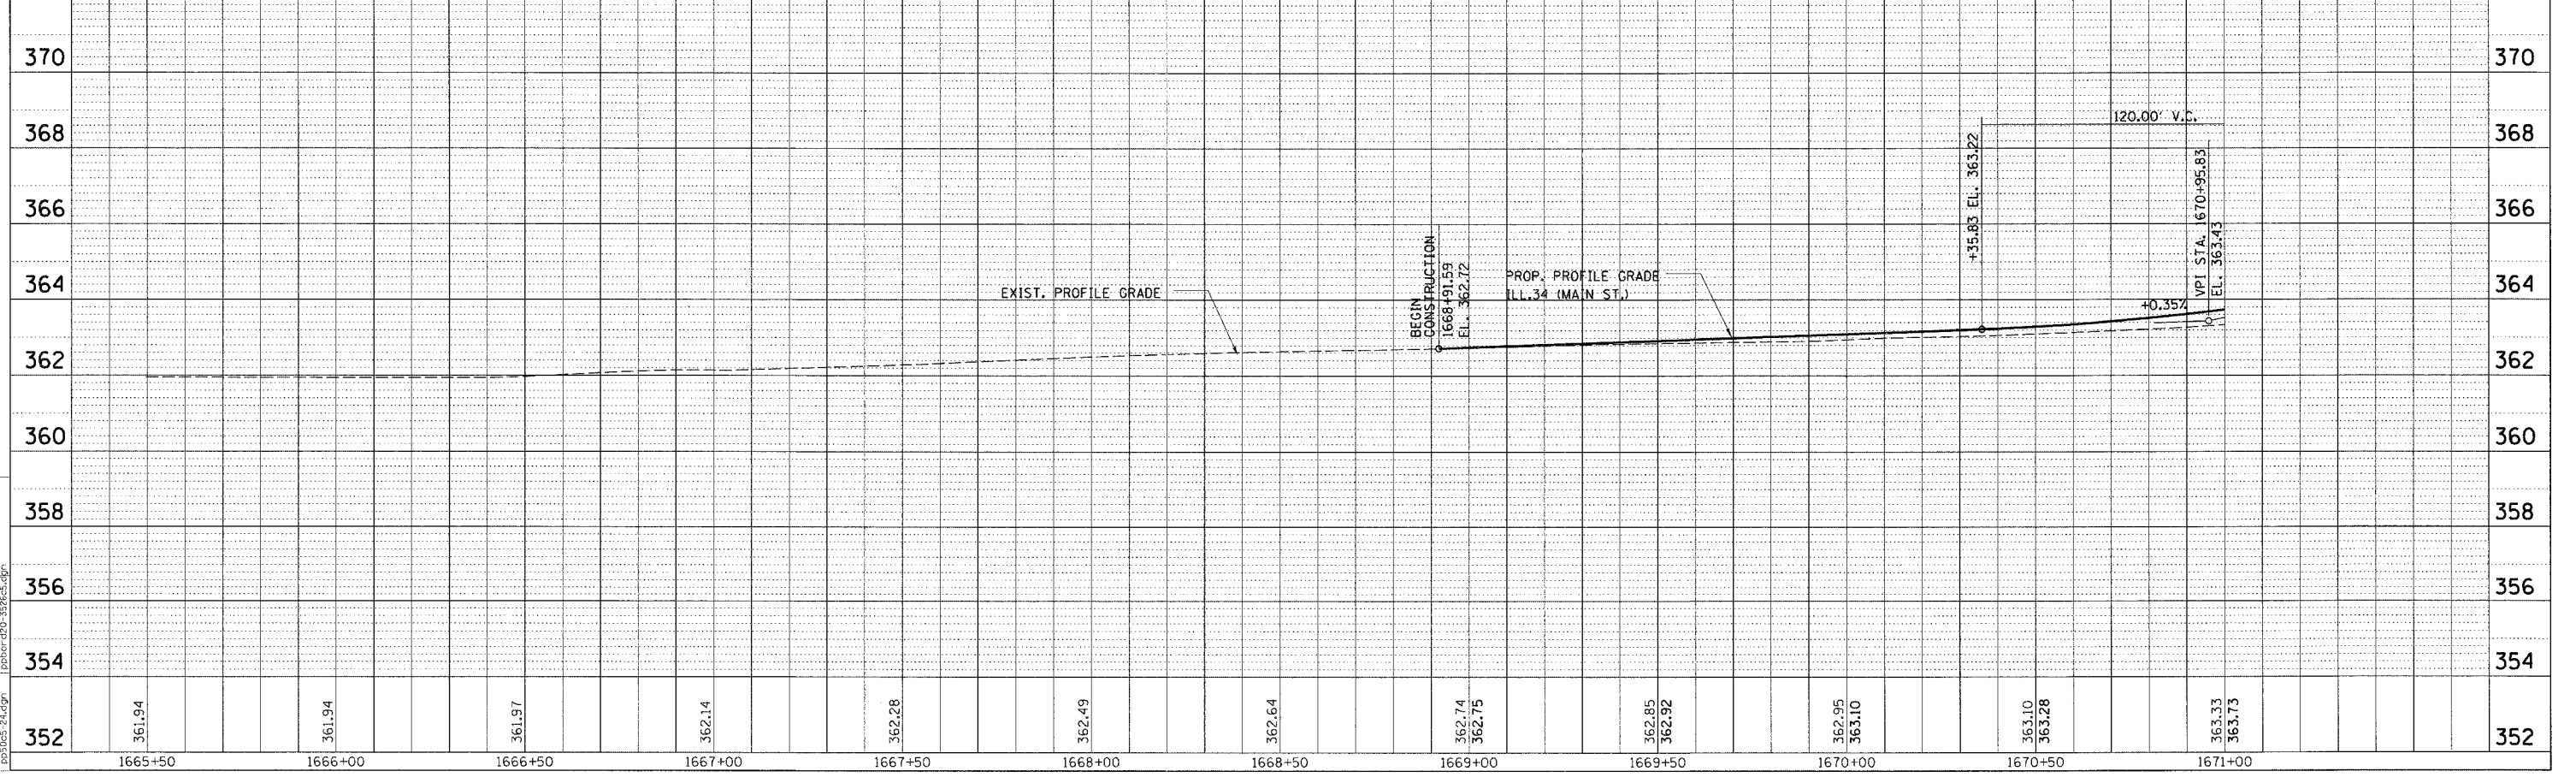

PLAN PROFILE - ILL.34 (MAIN ST.) - STA. 1667 + 08.00 TO STA. 1671 + 00.00