
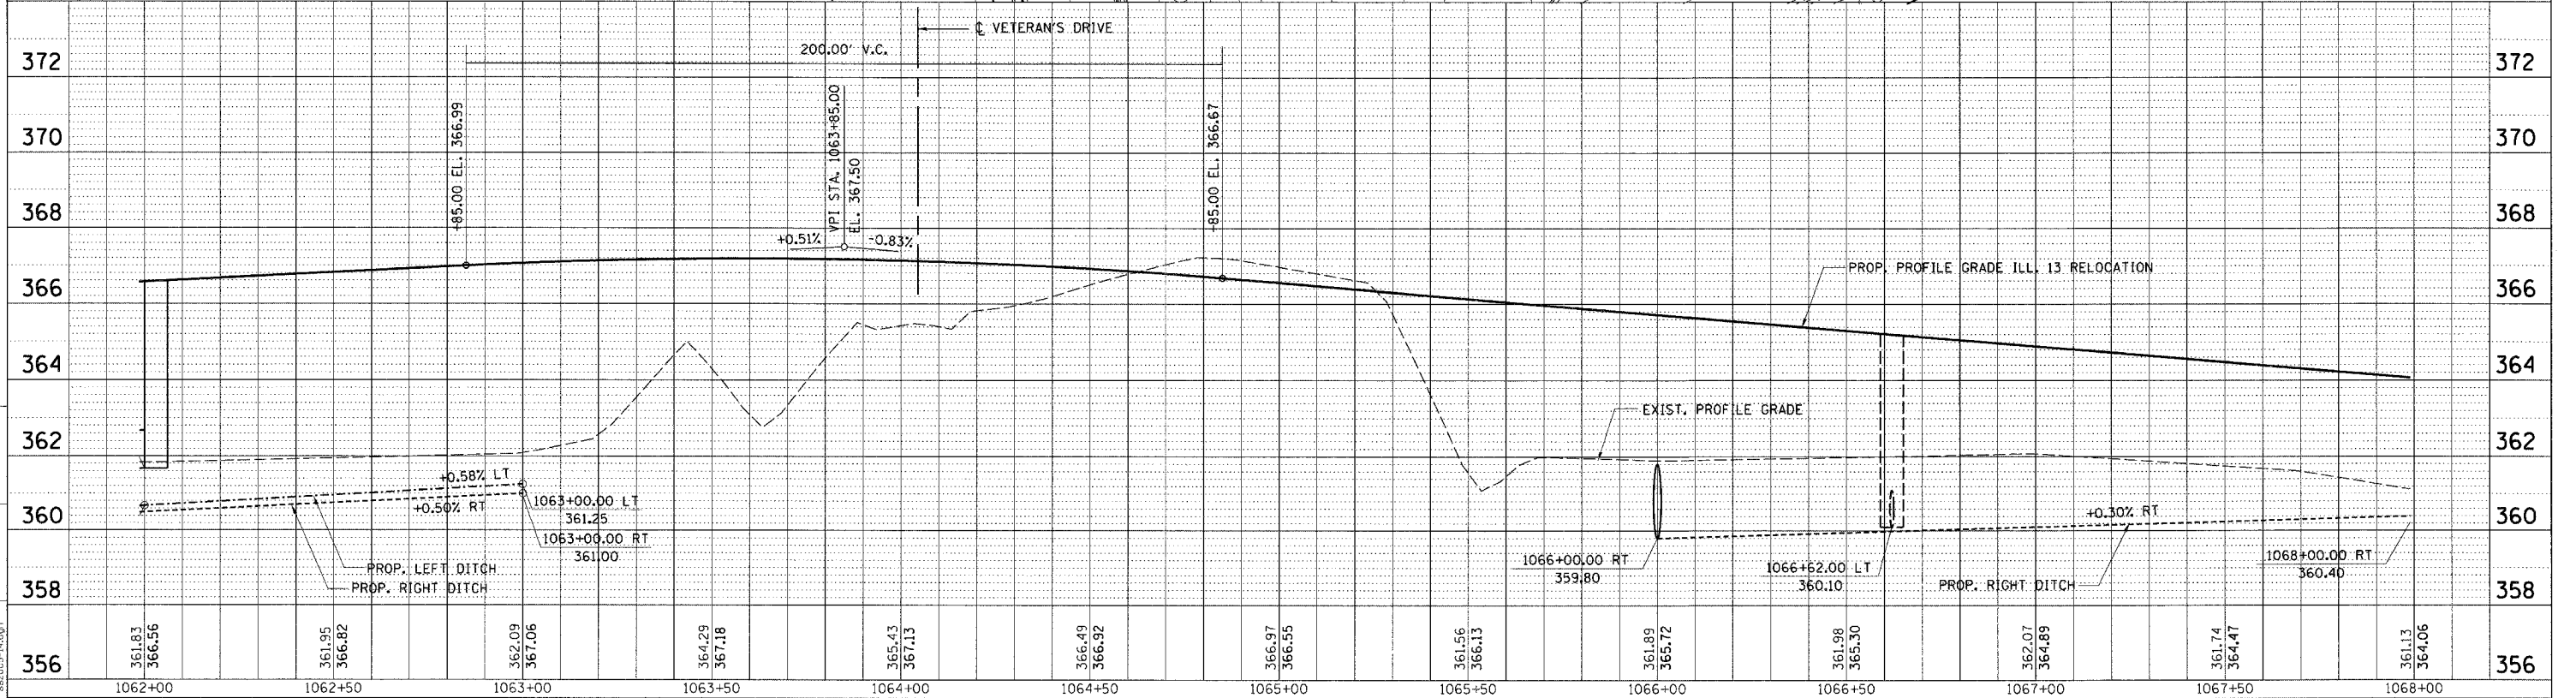
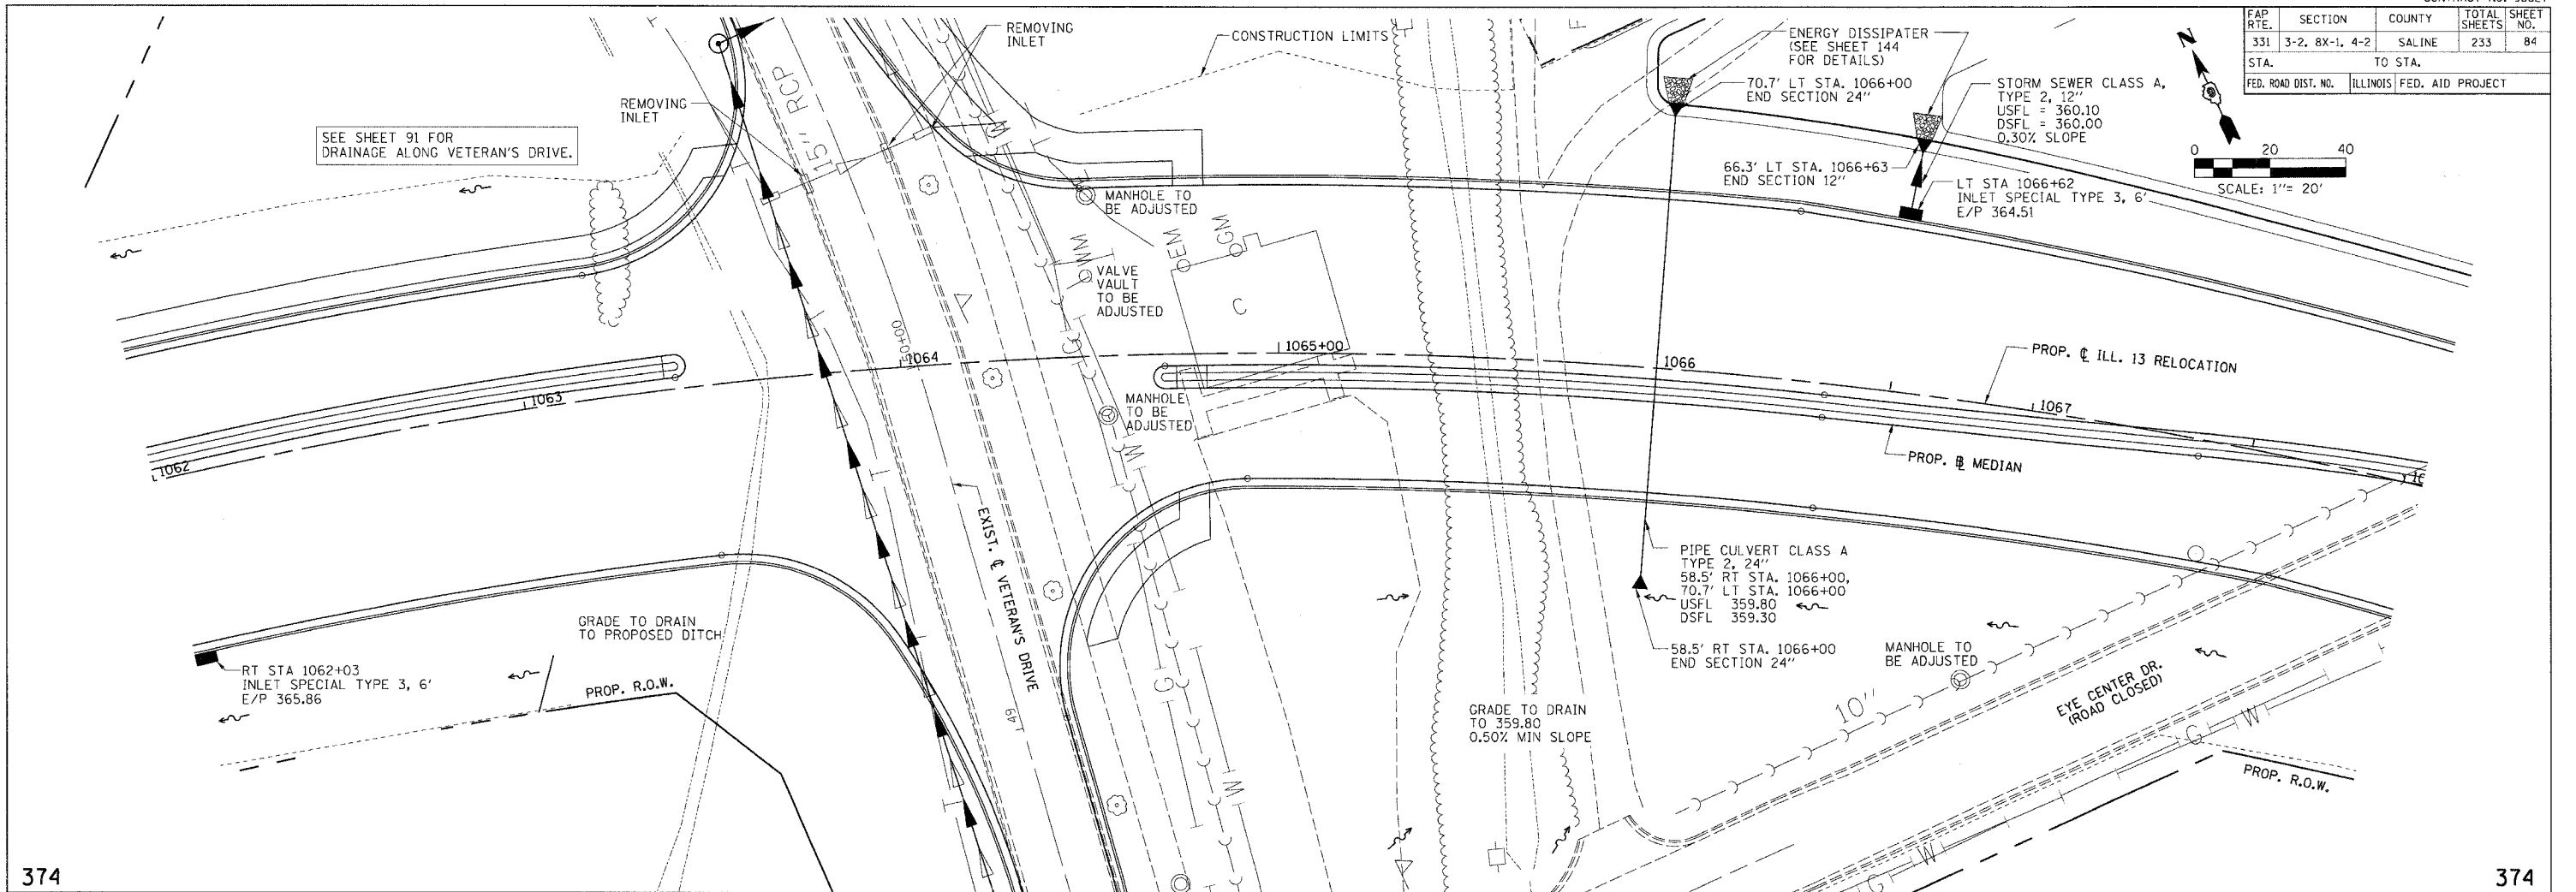


FAP RTE.	SECTION	COUNTY	TOTAL SHEETS	SHEET NO.
331	3-2, 8X-1, 4-2	SALINE	233	84
STA. TO STA.		ILLINOIS FED. AID PROJECT		

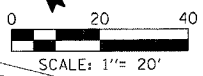

STORM SEWER PLAN PROFILE - STA. 1062 + 00.00 TO STA. 1068 + 00.00

M:\PROJECTS\PROJECTS\ROADWAY\COMMON\ACT Files  
 10/9/2006 12:27:46 PM