


FAP R.T.E.	SECTION	COUNTY	TOTAL SHEETS	SHEET NO.
331	3-2, 8X-1, 4-2	SALINE	233	147
STA.		TO STA.		
FED. ROAD DIST. NO.		ILLINOIS	FED. AID PROJECT	
70		80		

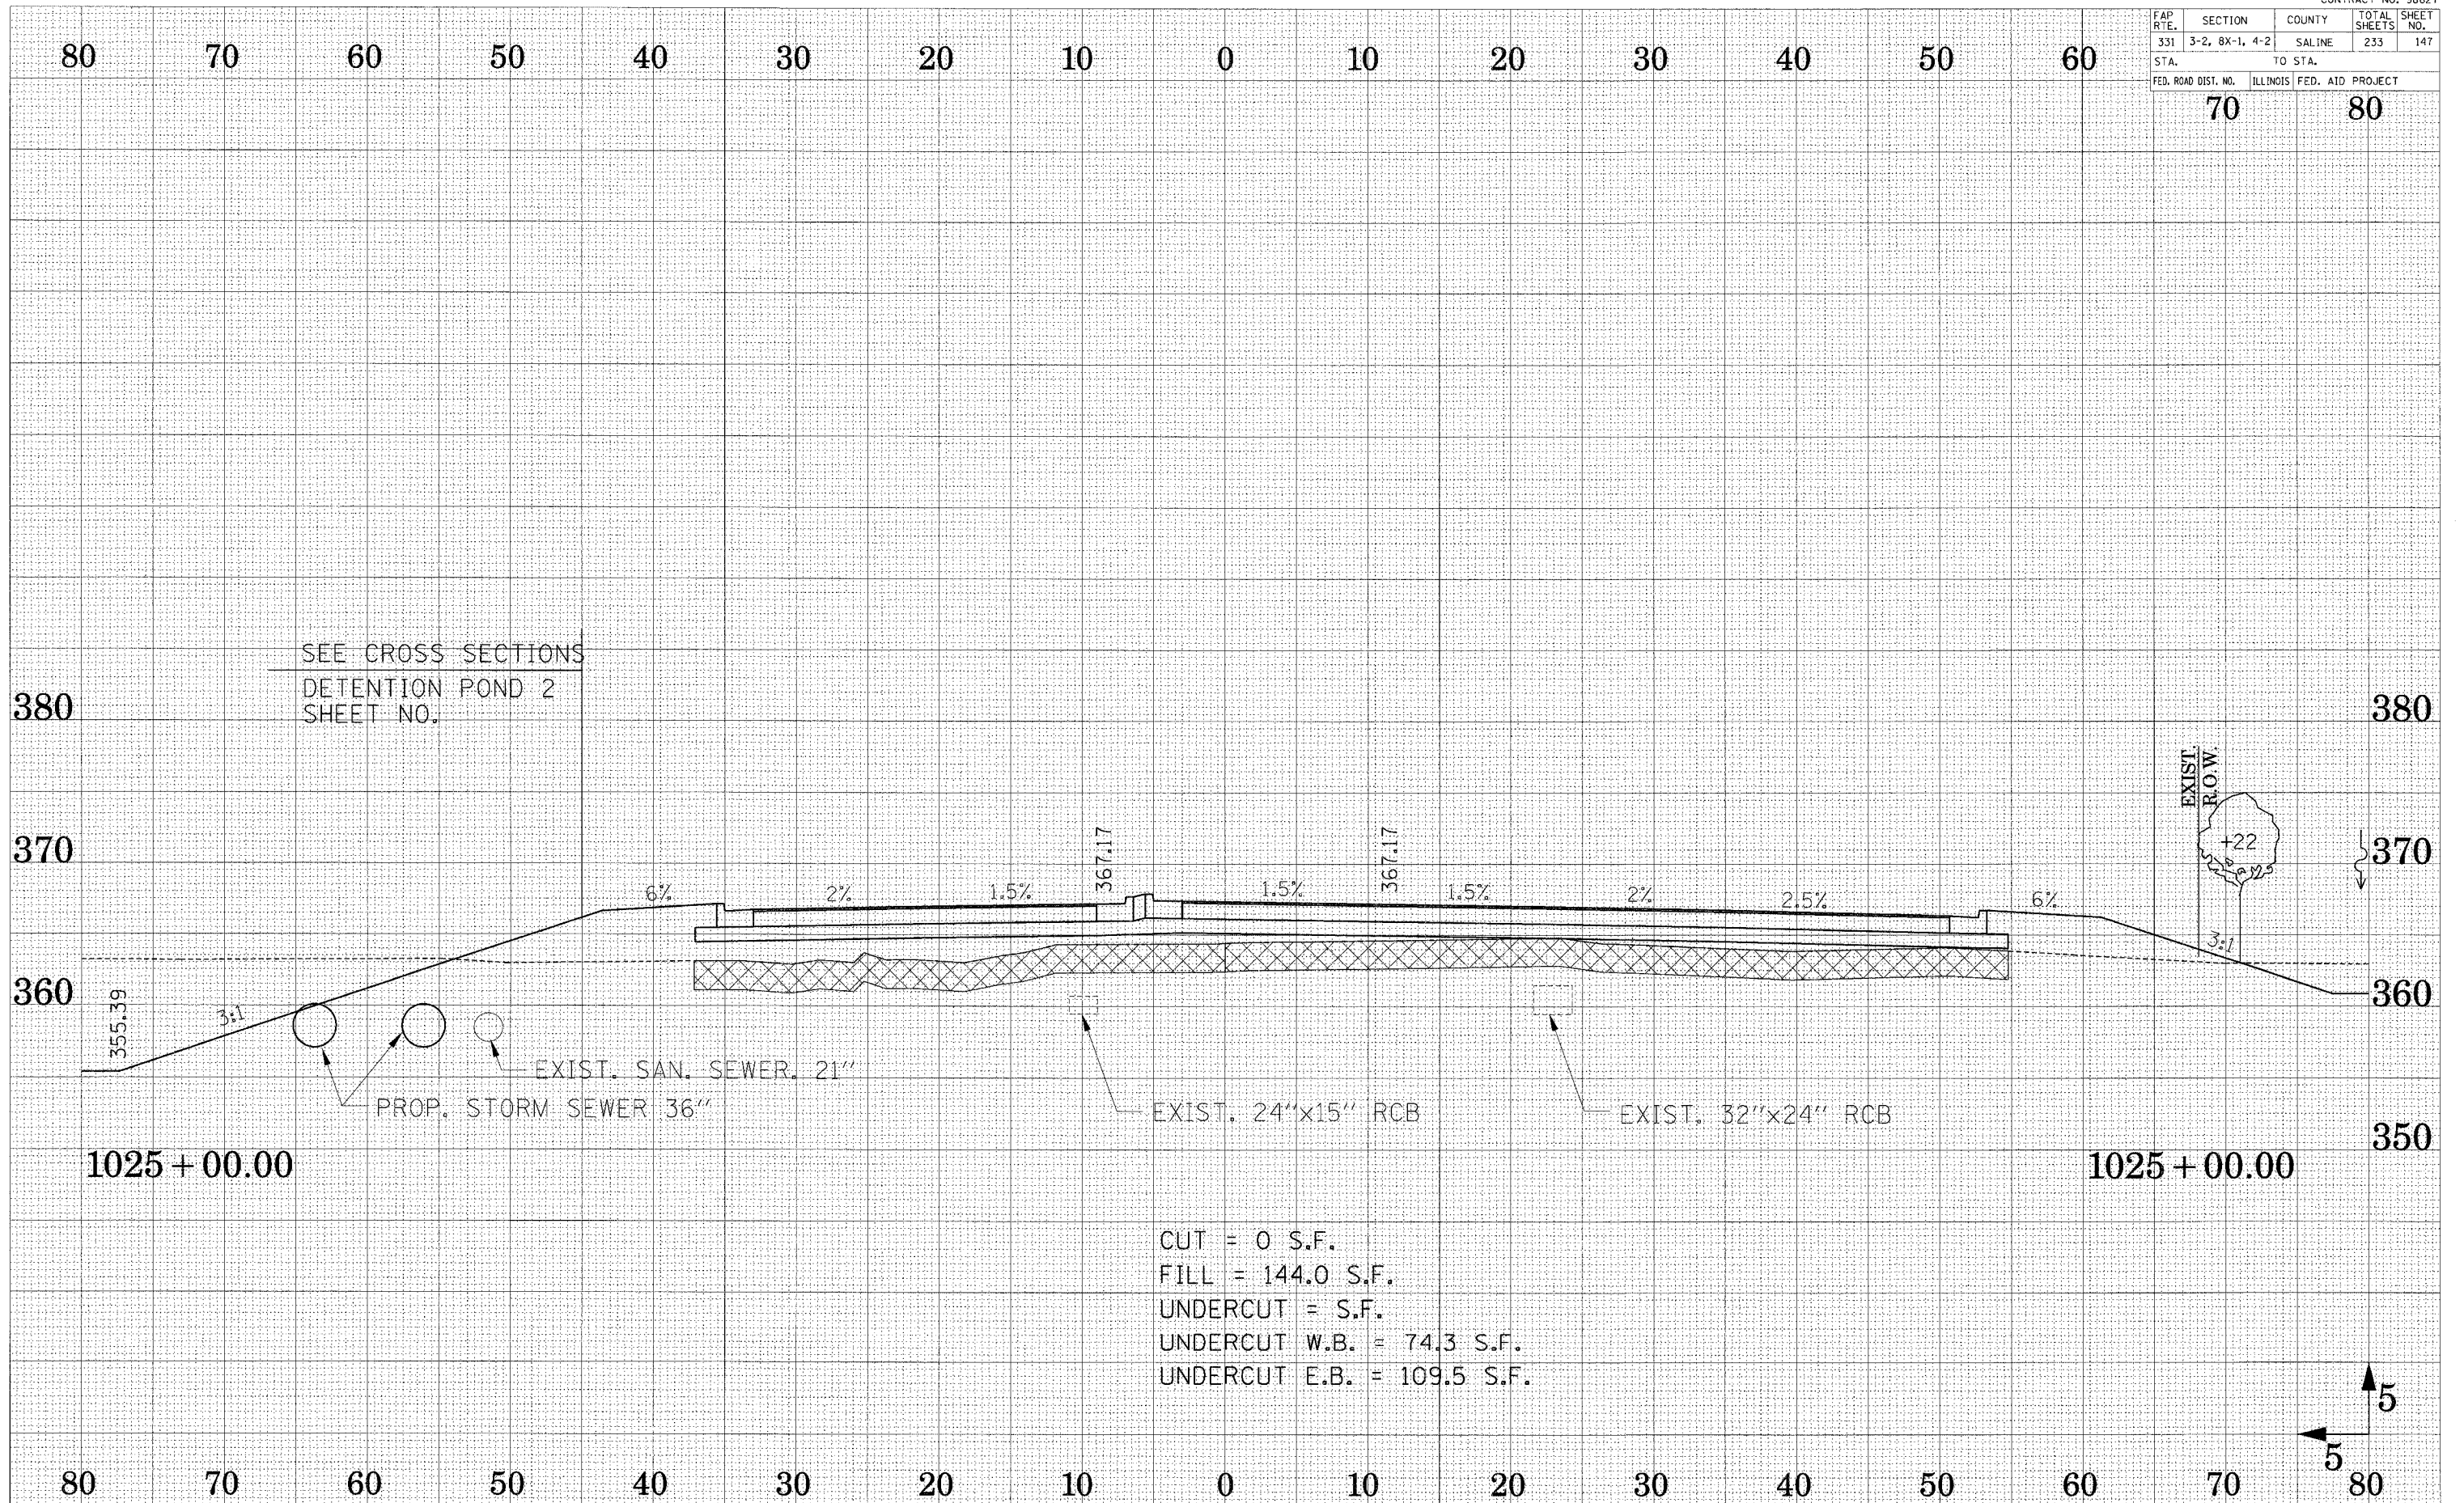

SEE CROSS SECTIONS
DETENTION POND 2
SHEET NO.

1025 + 00.00

1025 + 00.00

CUT = 0 S.F.
FILL = 144.0 S.F.
UNDERCUT = S.F.
UNDERCUT W.B. = 74.3 S.F.
UNDERCUT E.B. = 109.5 S.F.

CROSS SECTION - ILL ROUTE 13

SURVEYED
 SURVEY PLOTTED
 MYLE BOOK
 AREAS CHECKED

SURVEYED
 SURVEY PLOTTED
 NOTE BOOK
 AREAS CHECKED