


FAP RTE.	SECTION	COUNTY	TOTAL SHEETS	SHEET NO.
331	3-2, 8X-1, 4-2	SALINE	233	153
STA. 70		TO STA. 80		
ROAD DIST. NO.		ILLINOIS ROAD AID PROJECT		

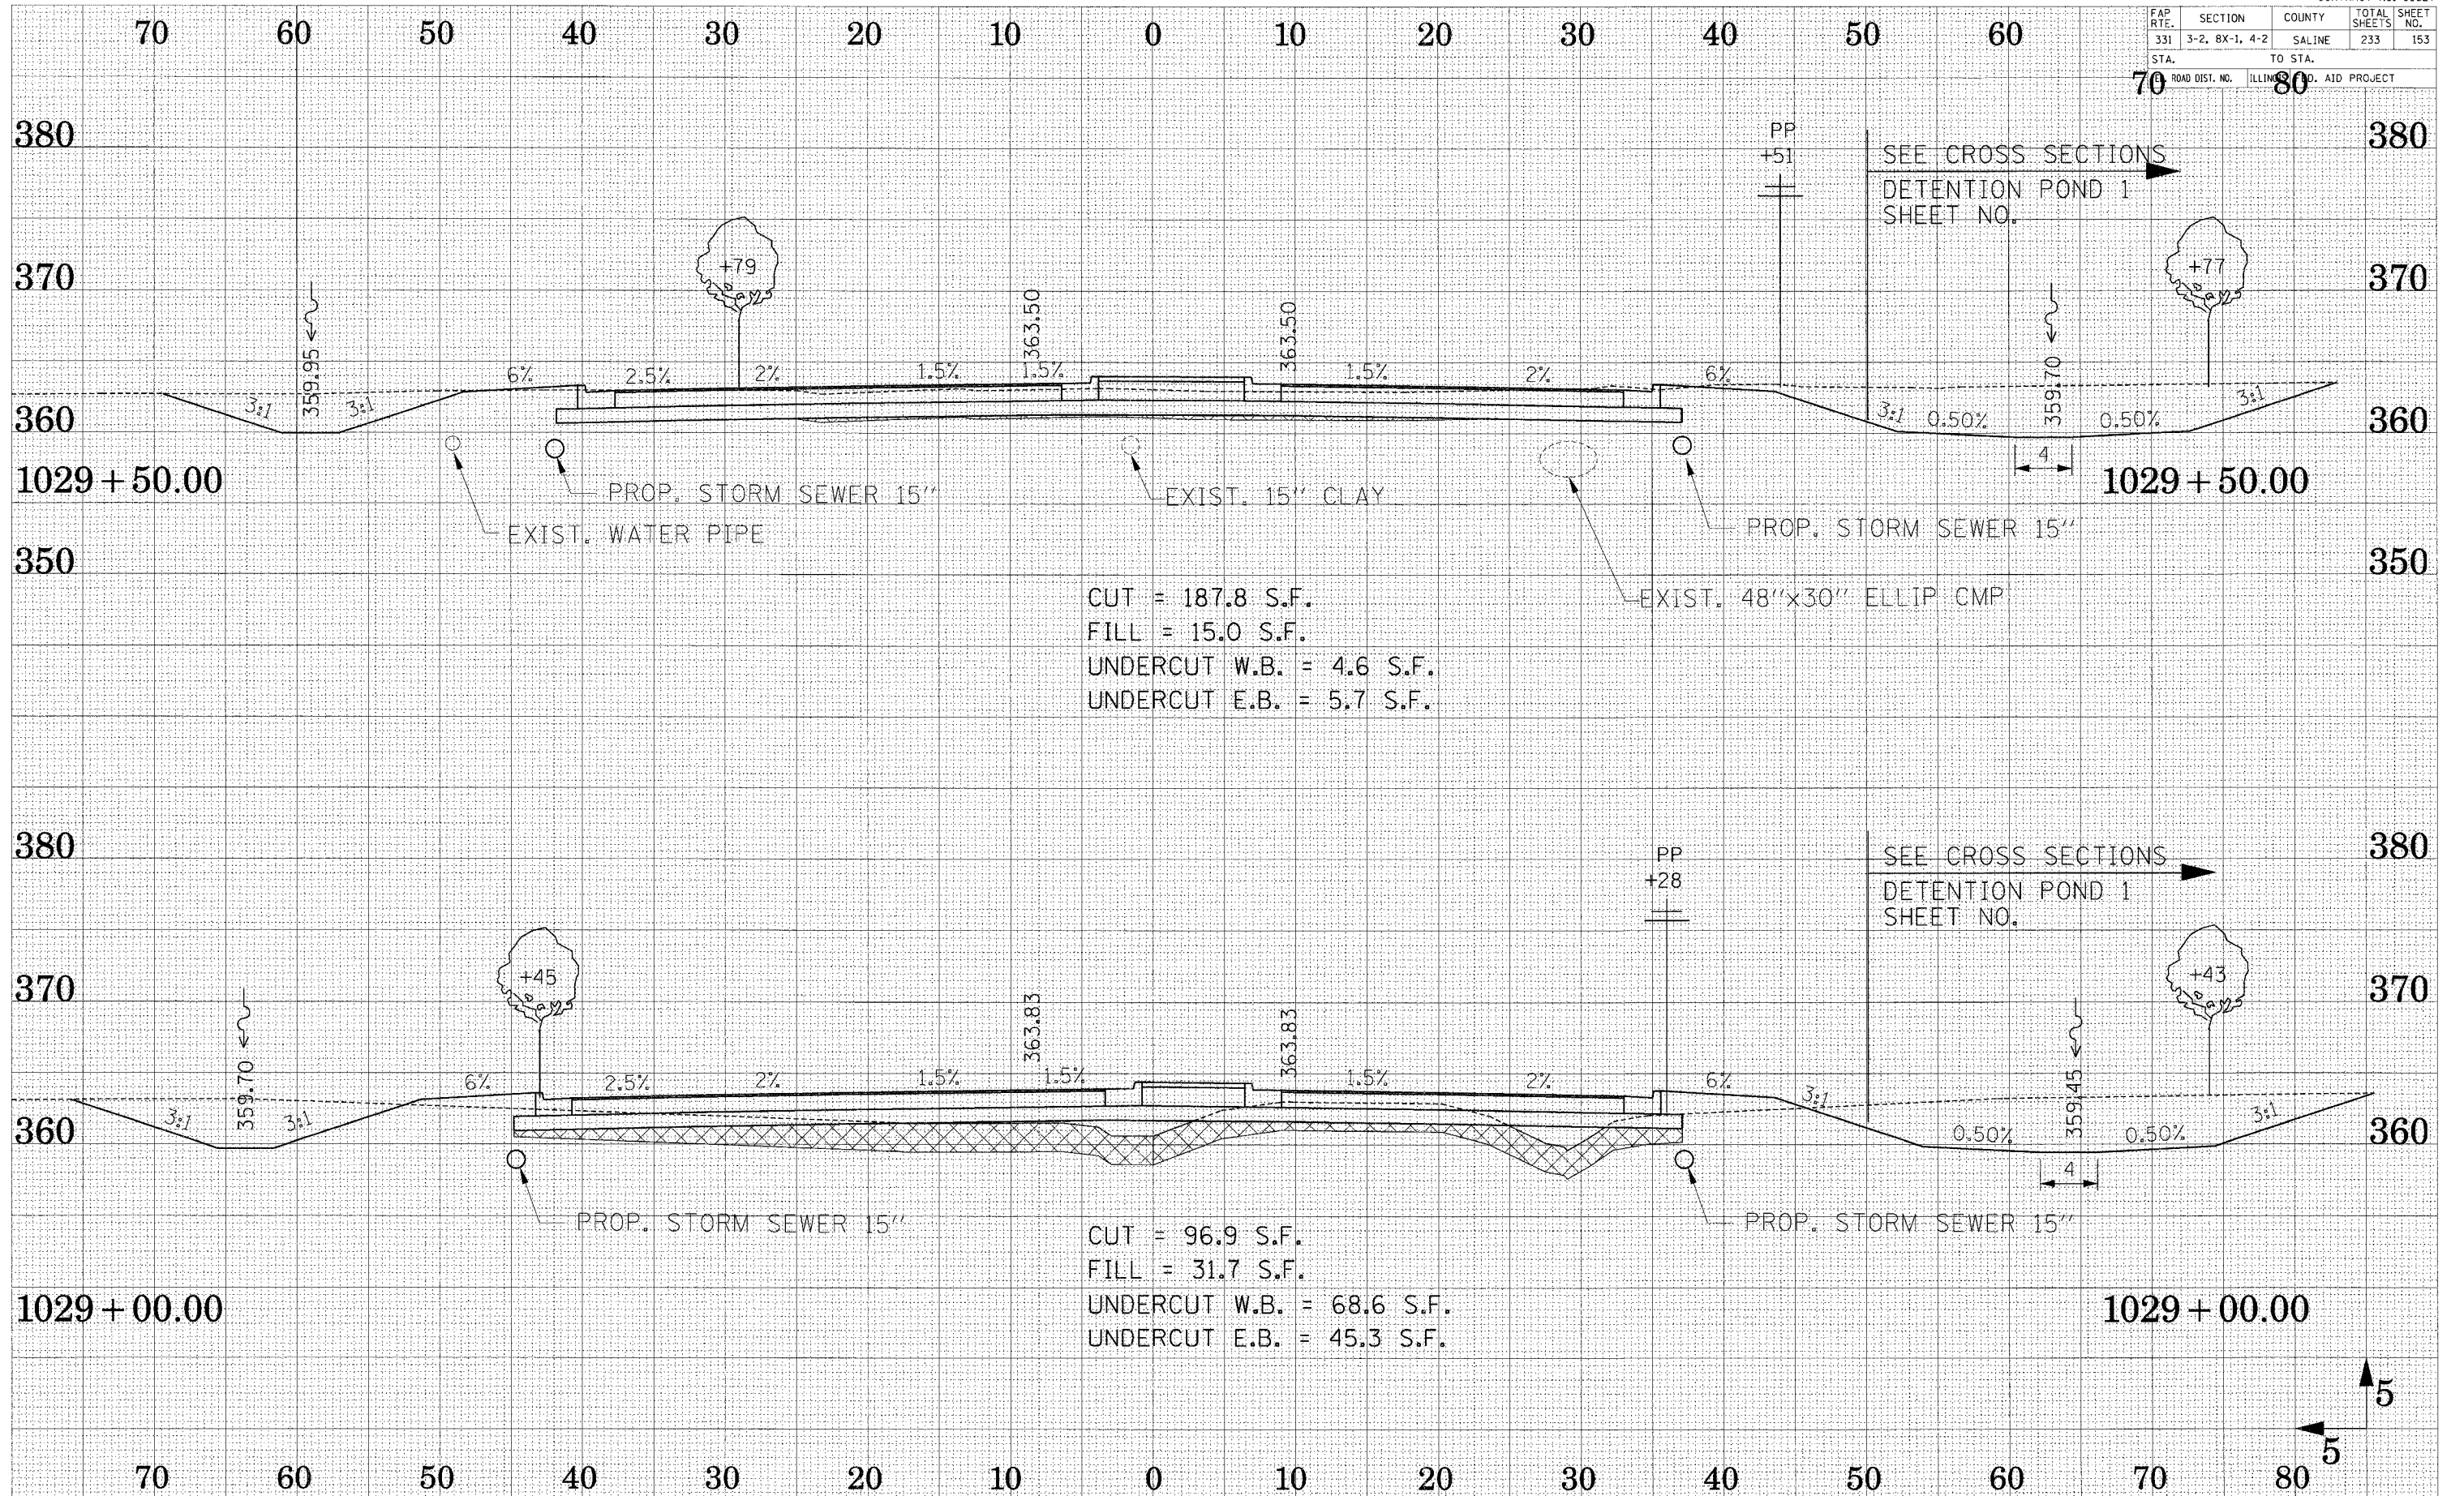

SURVEYED
 SURVEY BOOK NO. _____
 TEMPLATE AREAS CHECKED
 NO. _____

SURVEYED
 SURVEY BOOK NO. _____
 TEMPLATE AREAS CHECKED
 NO. _____