


FAP RTE.	SECTION	COUNTY	TOTAL SHEETS	SHEET NO.
331	3-2, BX-1, 4-2	SALINE	233	159
STA.		TO STA.		
FED. ROAD DIST. NO.		ILLINOIS FED. AID PROJECT		

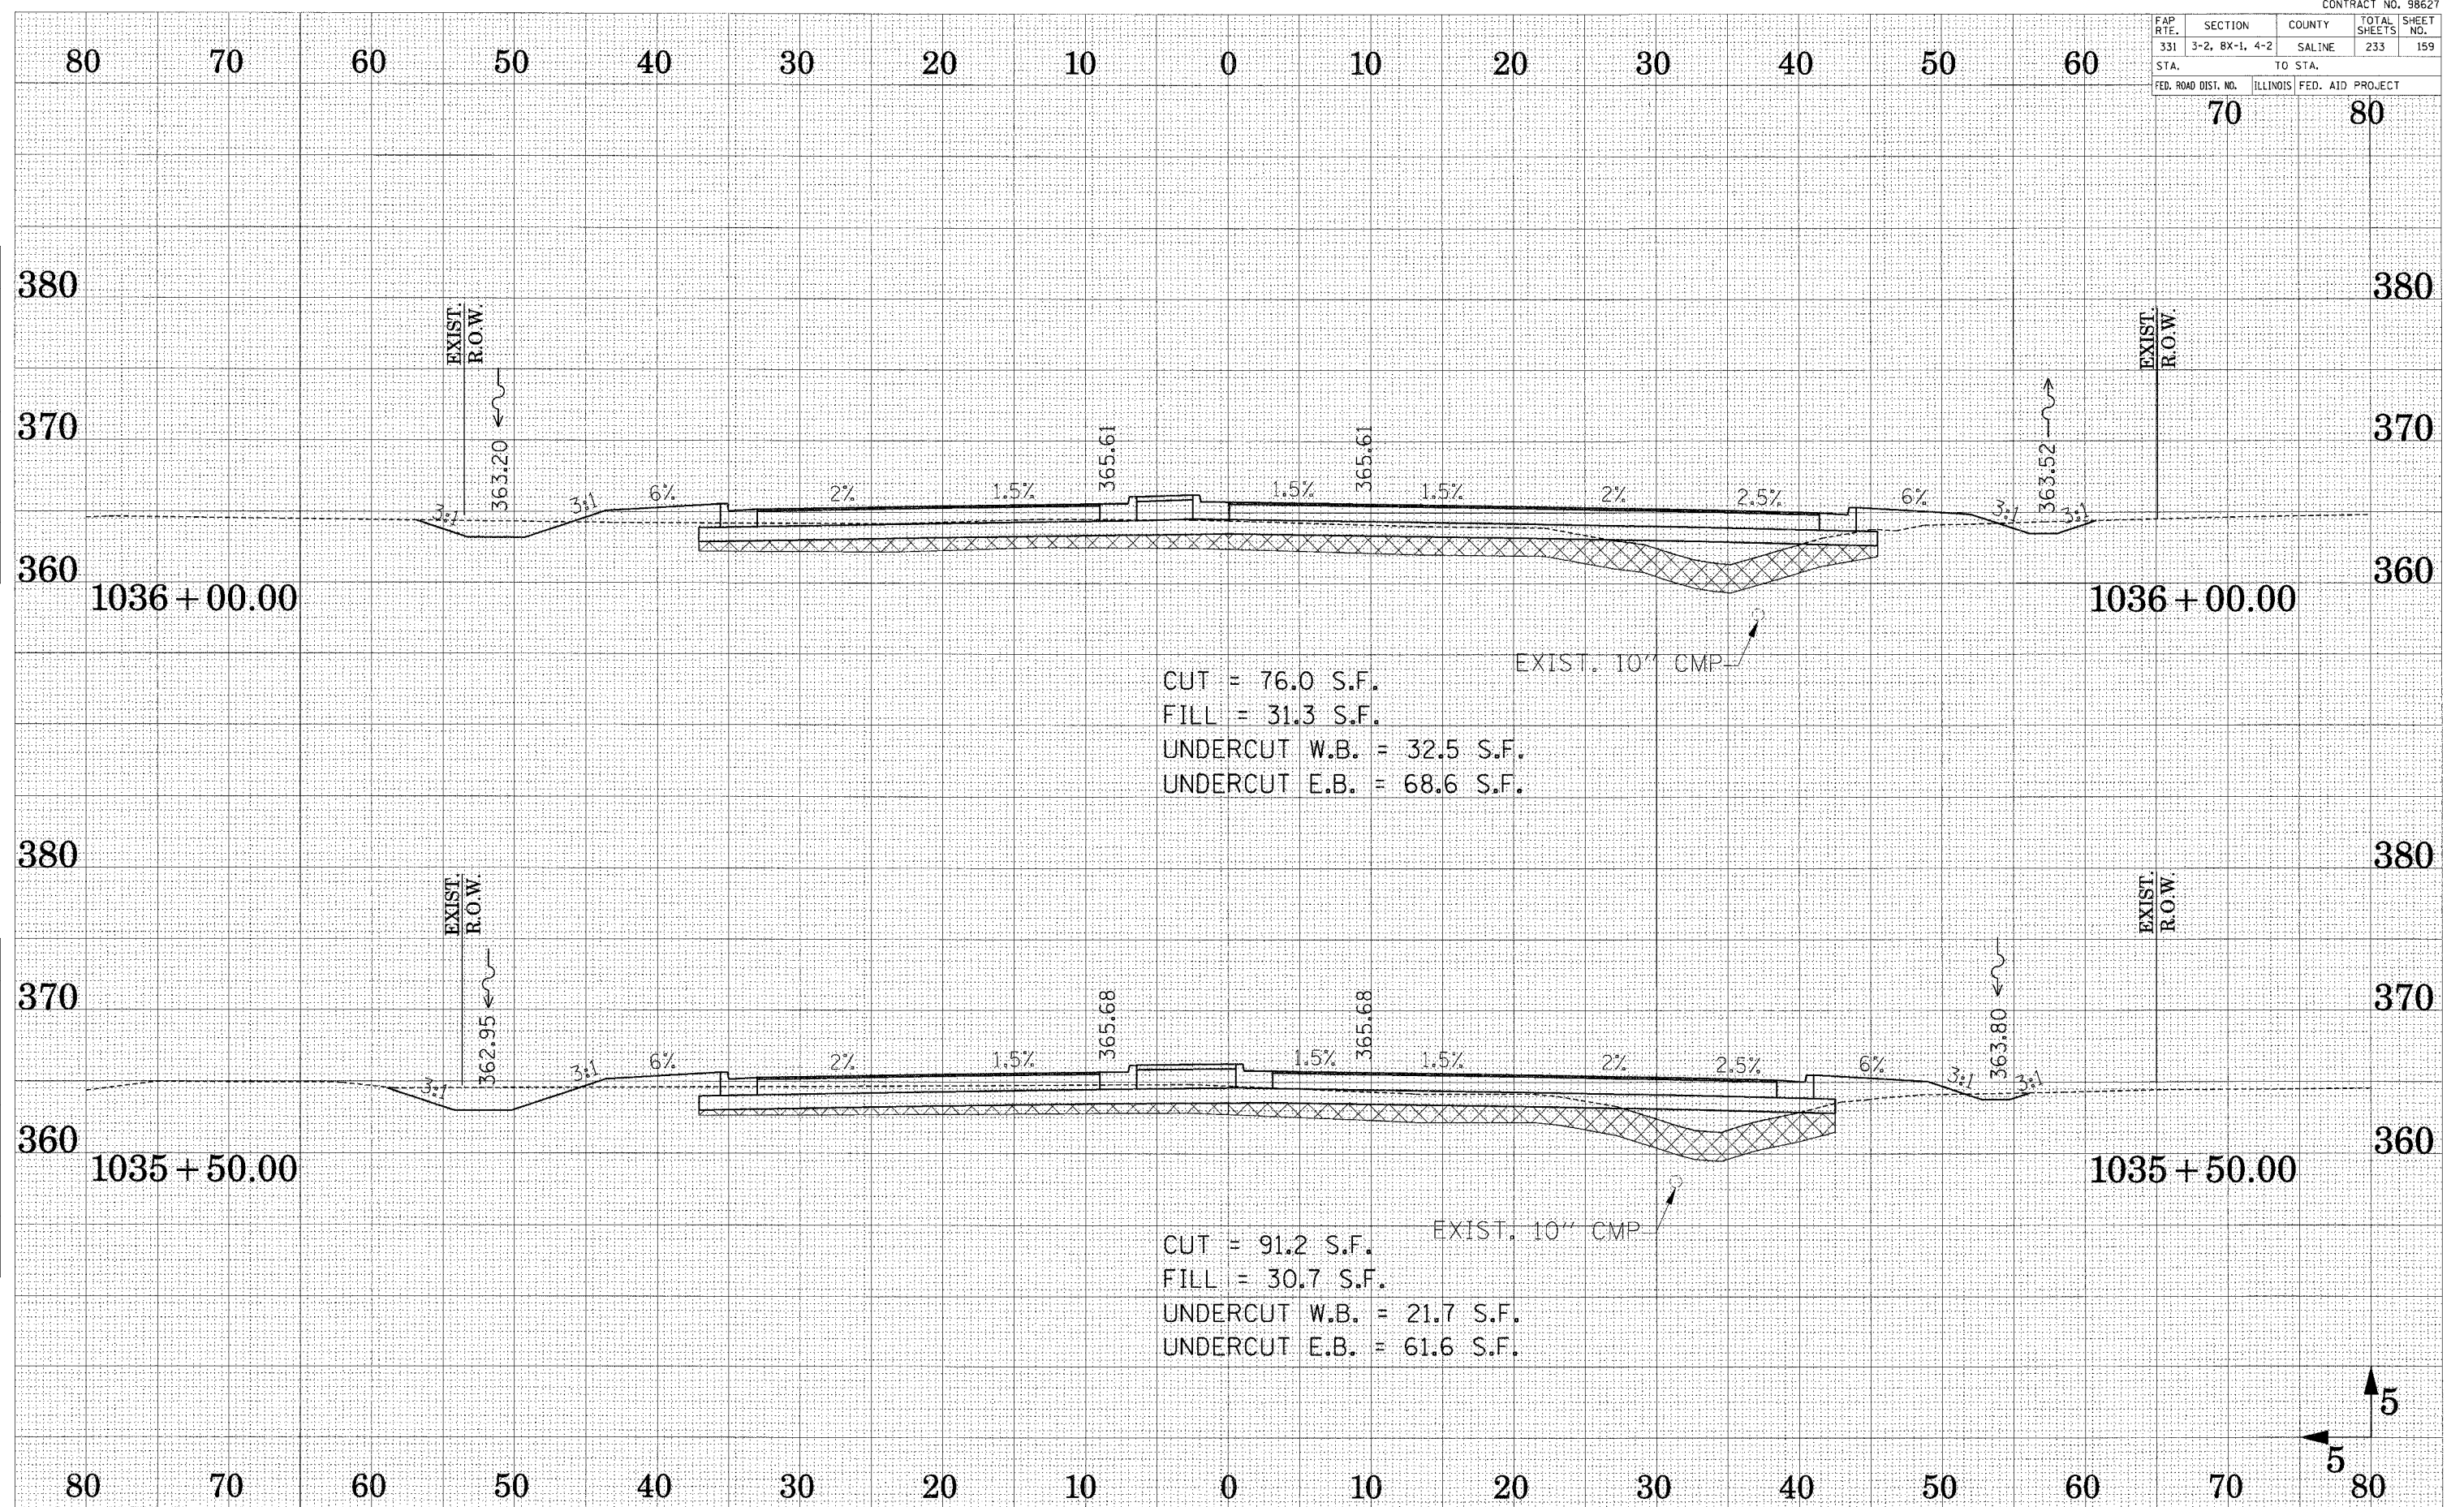

CUT = 76.0 S.F.  
 FILL = 31.3 S.F.  
 UNDERCUT W.B. = 32.5 S.F.  
 UNDERCUT E.B. = 68.6 S.F.

CUT = 91.2 S.F.  
 FILL = 30.7 S.F.  
 UNDERCUT W.B. = 21.7 S.F.  
 UNDERCUT E.B. = 61.6 S.F.

CROSS SECTION - ILL ROUTE 13

SURVEYED  
 SURVEY  
 NOTE BOOK  
 TEMPLATE  
 AREAS  
 AREAS CHECKED

SURVEYED  
 SURVEY  
 NOTE BOOK  
 TEMPLATE  
 AREAS  
 AREAS CHECKED