


FAP RTE.	SECTION	COUNTY	TOTAL SHEETS	SHEET NO.
331	3-2, 8X-1, 4-2	SALINE	233	172

STA.	TO STA.
FED. ROAD DIST. NO.	ILLINOIS FED. AID PROJECT

70 80

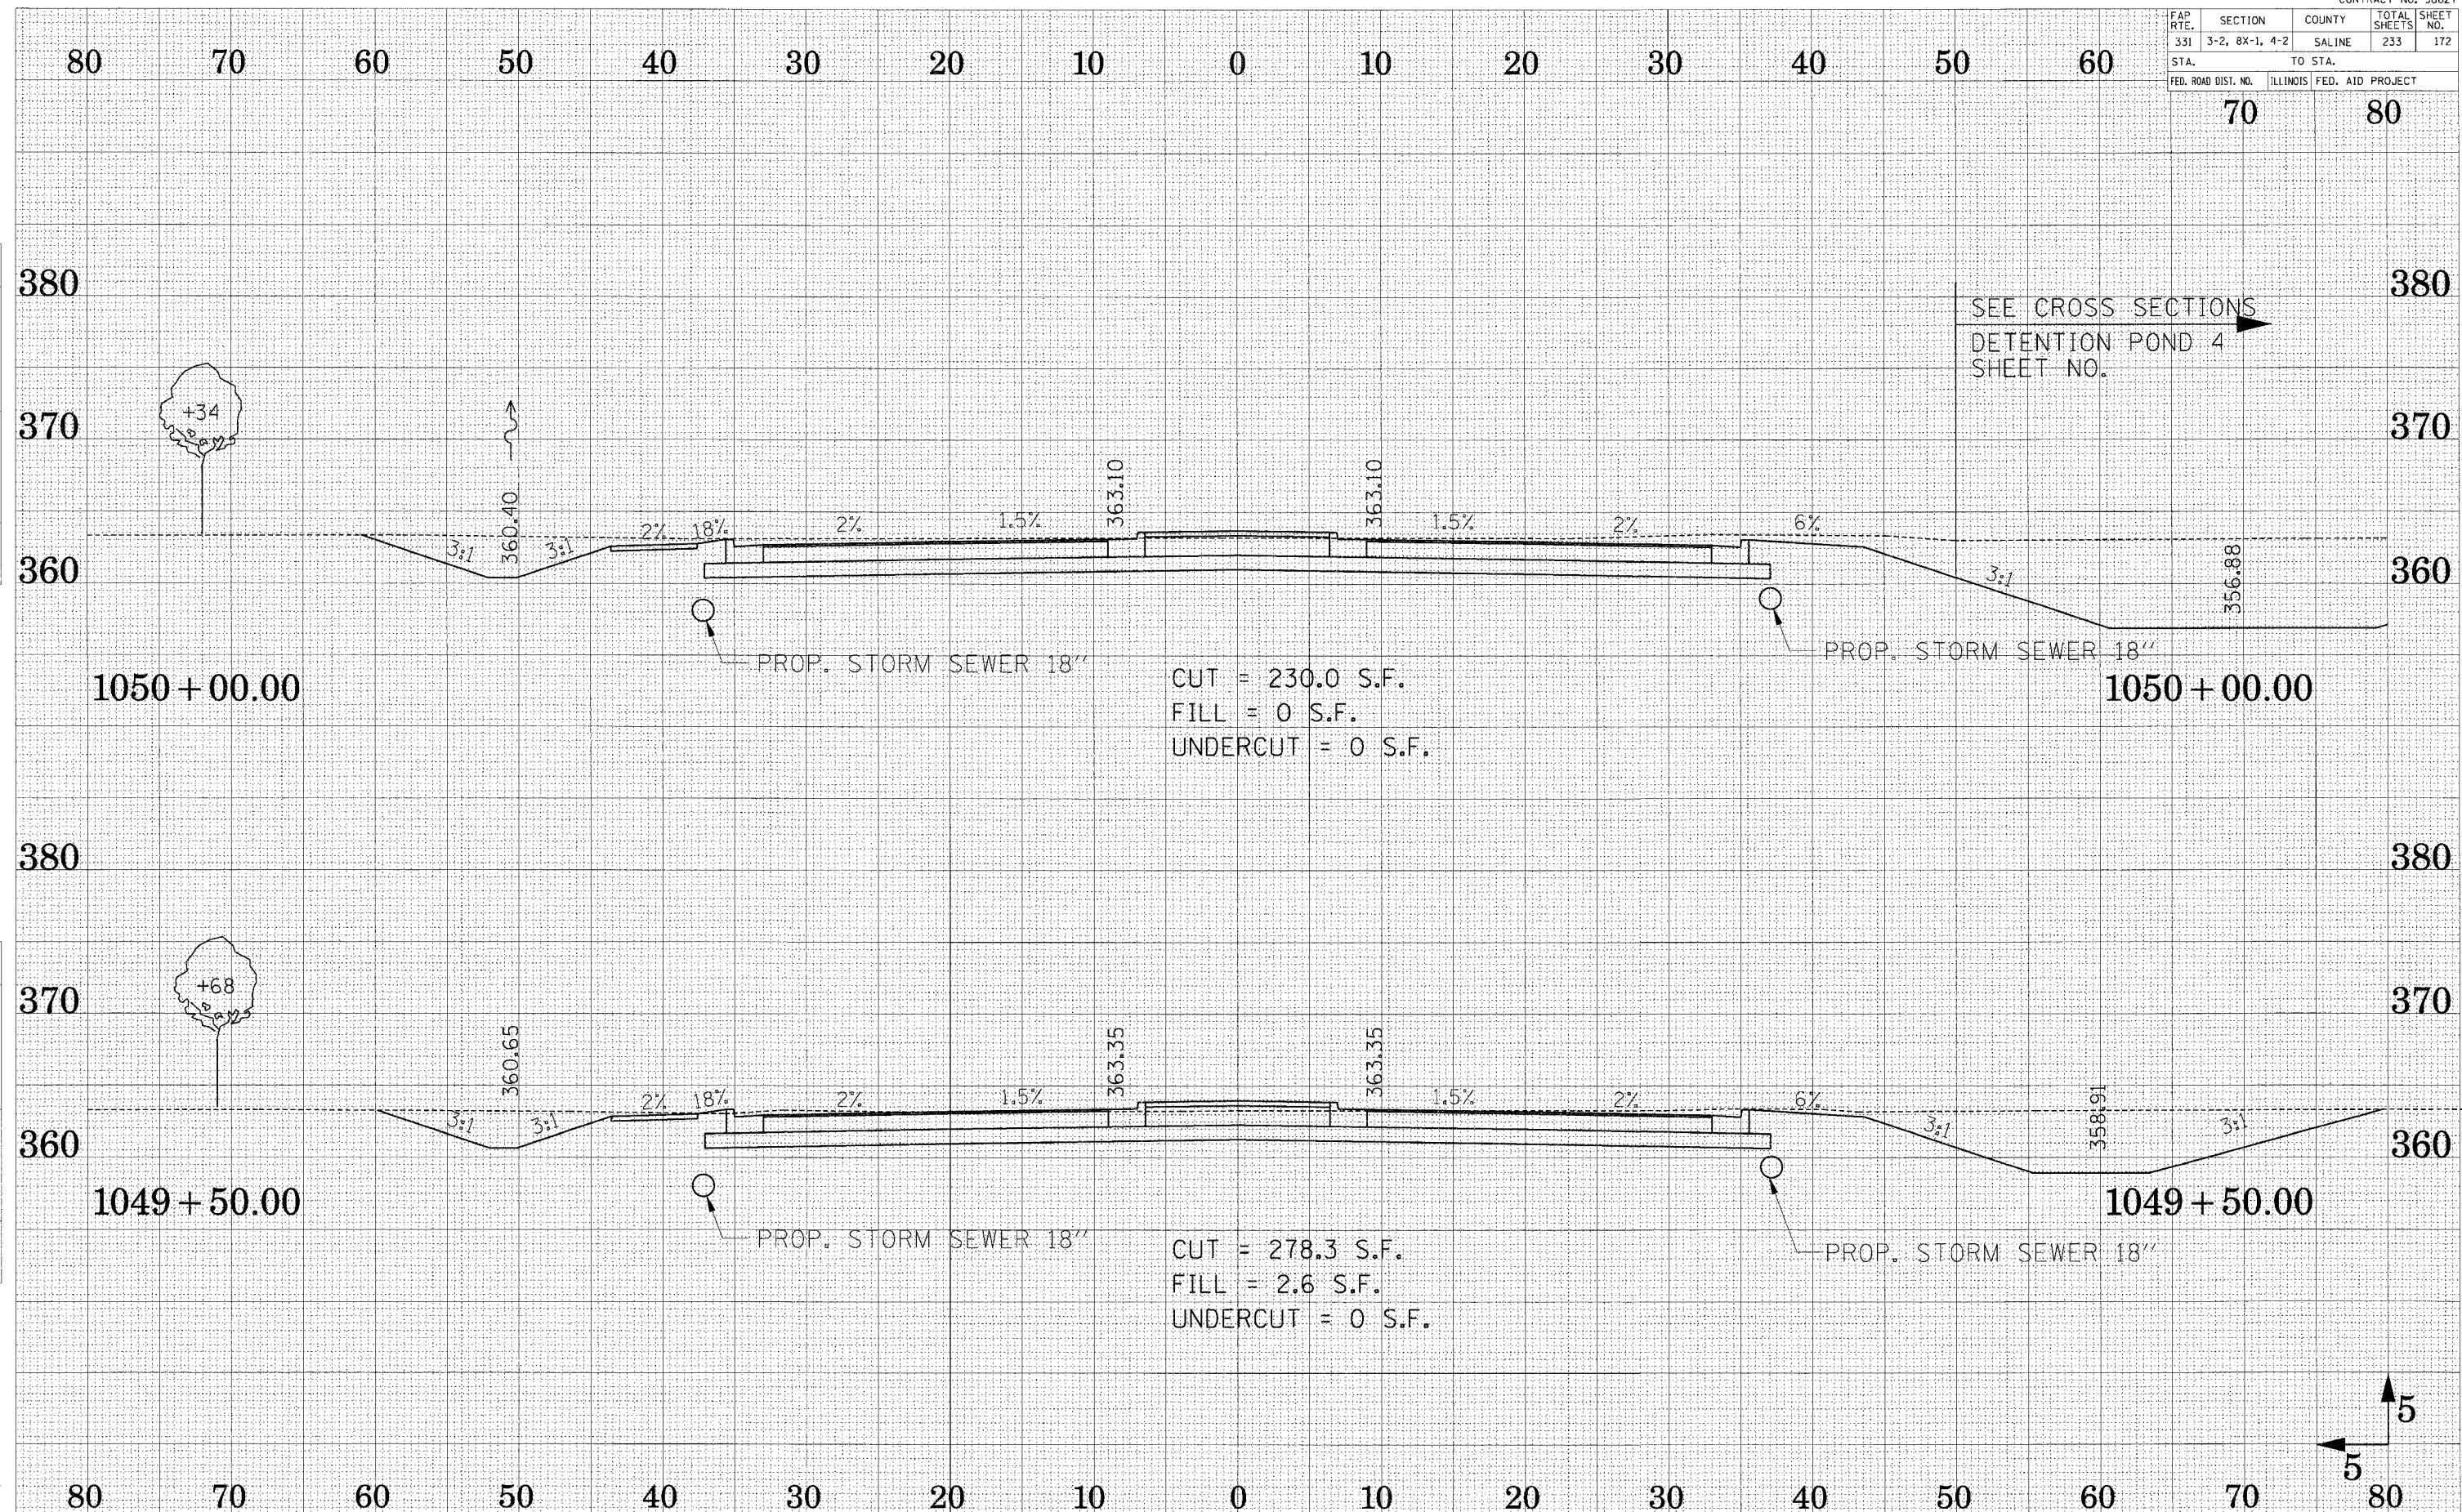

CROSS SECTION - ILL ROUTE 13

SURVEYED
PLANNED
NOTED
NO.

SURVEYED
PLANNED
NOTED
NO.