



FAP R.T.E.	SECTION	COUNTY	TOTAL SHEETS	SHEET NO.
331	3-2, BX-1, 4-2	SALINE	233	177
STA.		TO STA.		
FED. ROAD DIST. NO.		ILLINOIS FED. AID PROJECT		

80 70 60 50 40 30 20 10 0 10 20 30 40 50 60

70 80

SURVEYED  
BY  
DATE  
SCALE  
NO.

SURVEYED  
BY  
DATE  
SCALE  
NO.

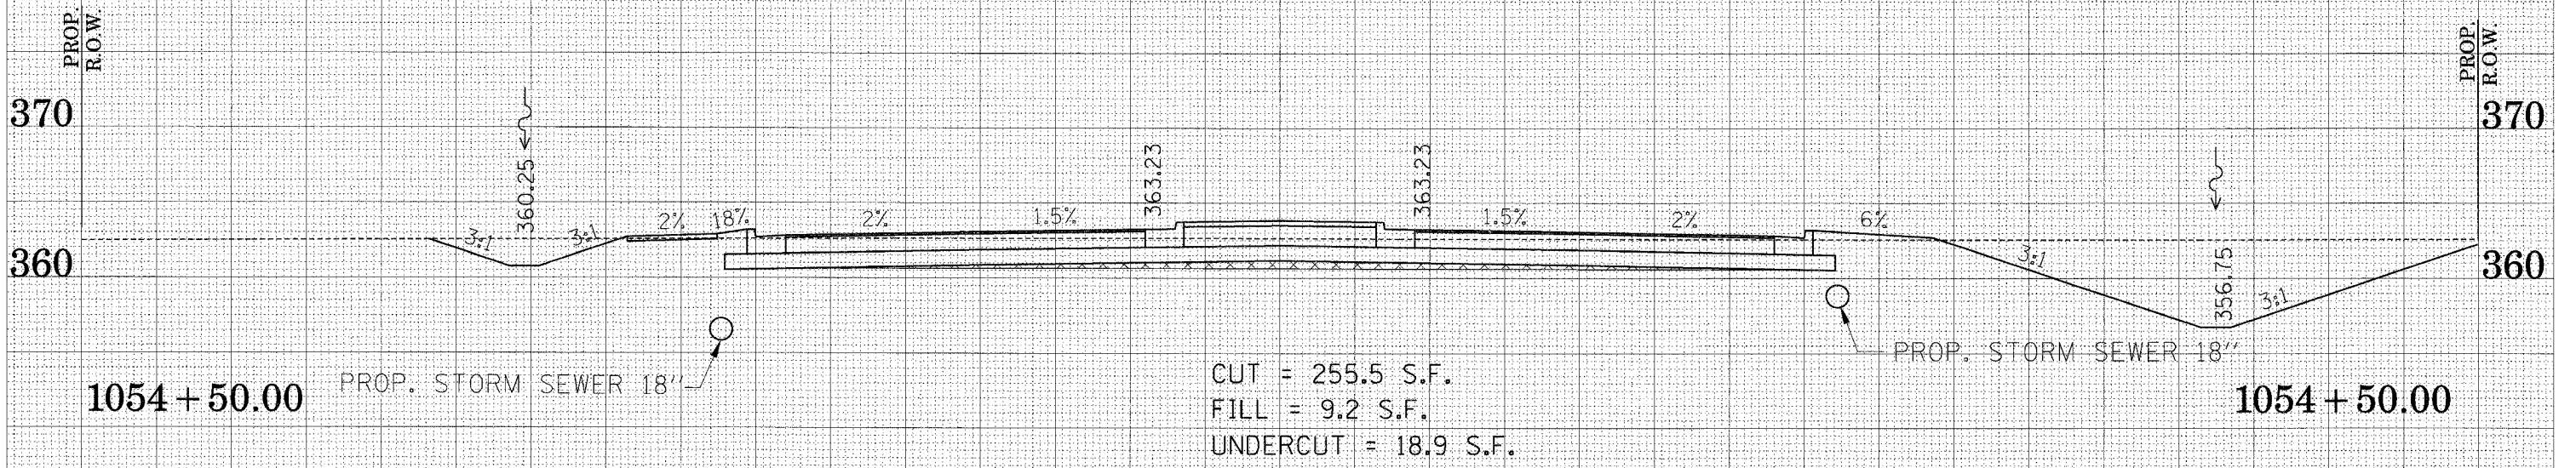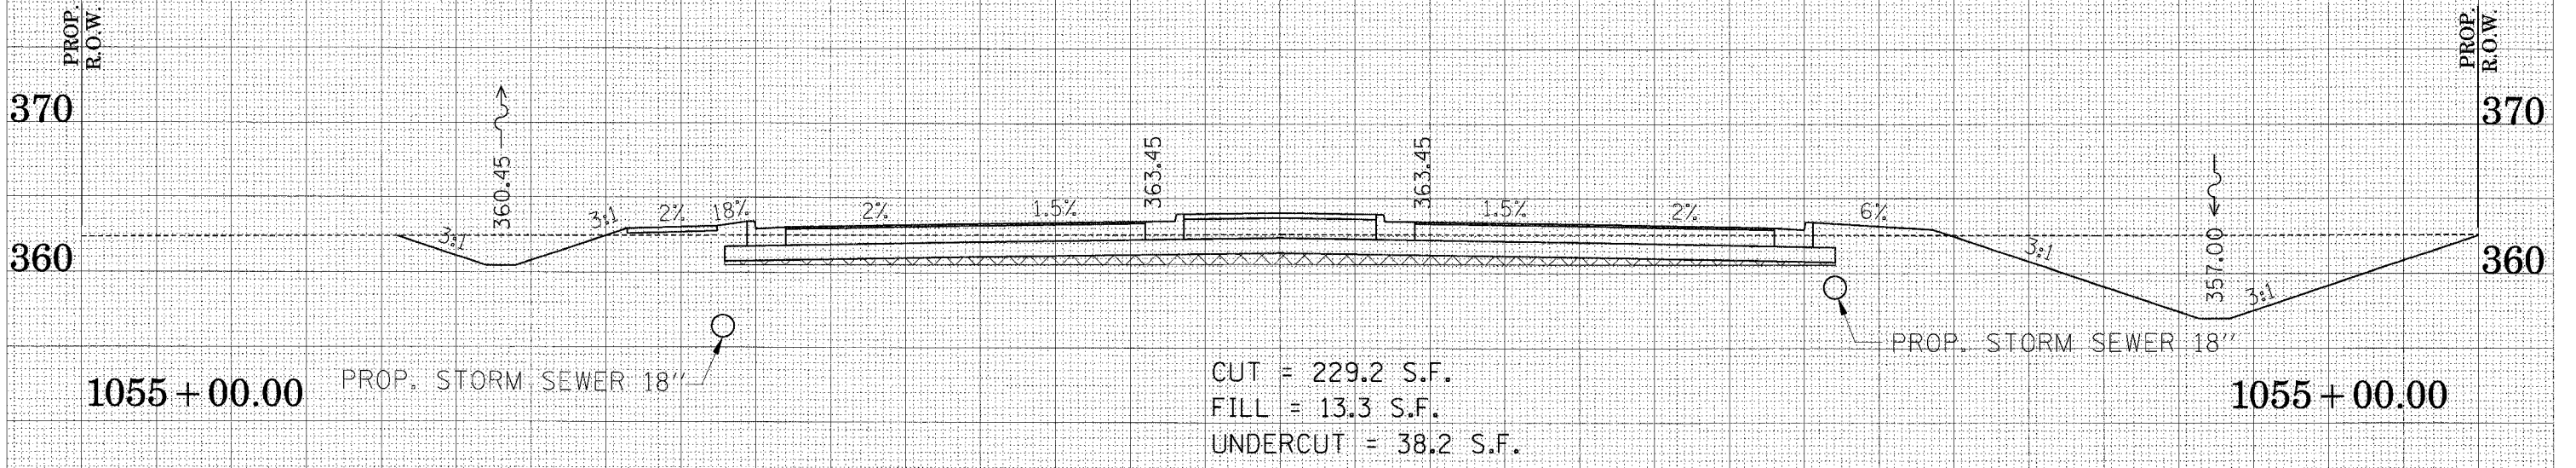

CUT = 229.2 S.F.  
FILL = 13.3 S.F.  
UNDERCUT = 38.2 S.F.

CUT = 255.5 S.F.  
FILL = 9.2 S.F.  
UNDERCUT = 18.9 S.F.

5  
5