


FAP RTE.	SECTION	COUNTY	TOTAL SHEETS	SHEET NO.
331	3-2, 8X-1, 4-2	SALINE	233	178
STA.		TO STA.		
FED. ROAD DIST. NO.		ILLINOIS FED. AID PROJECT		

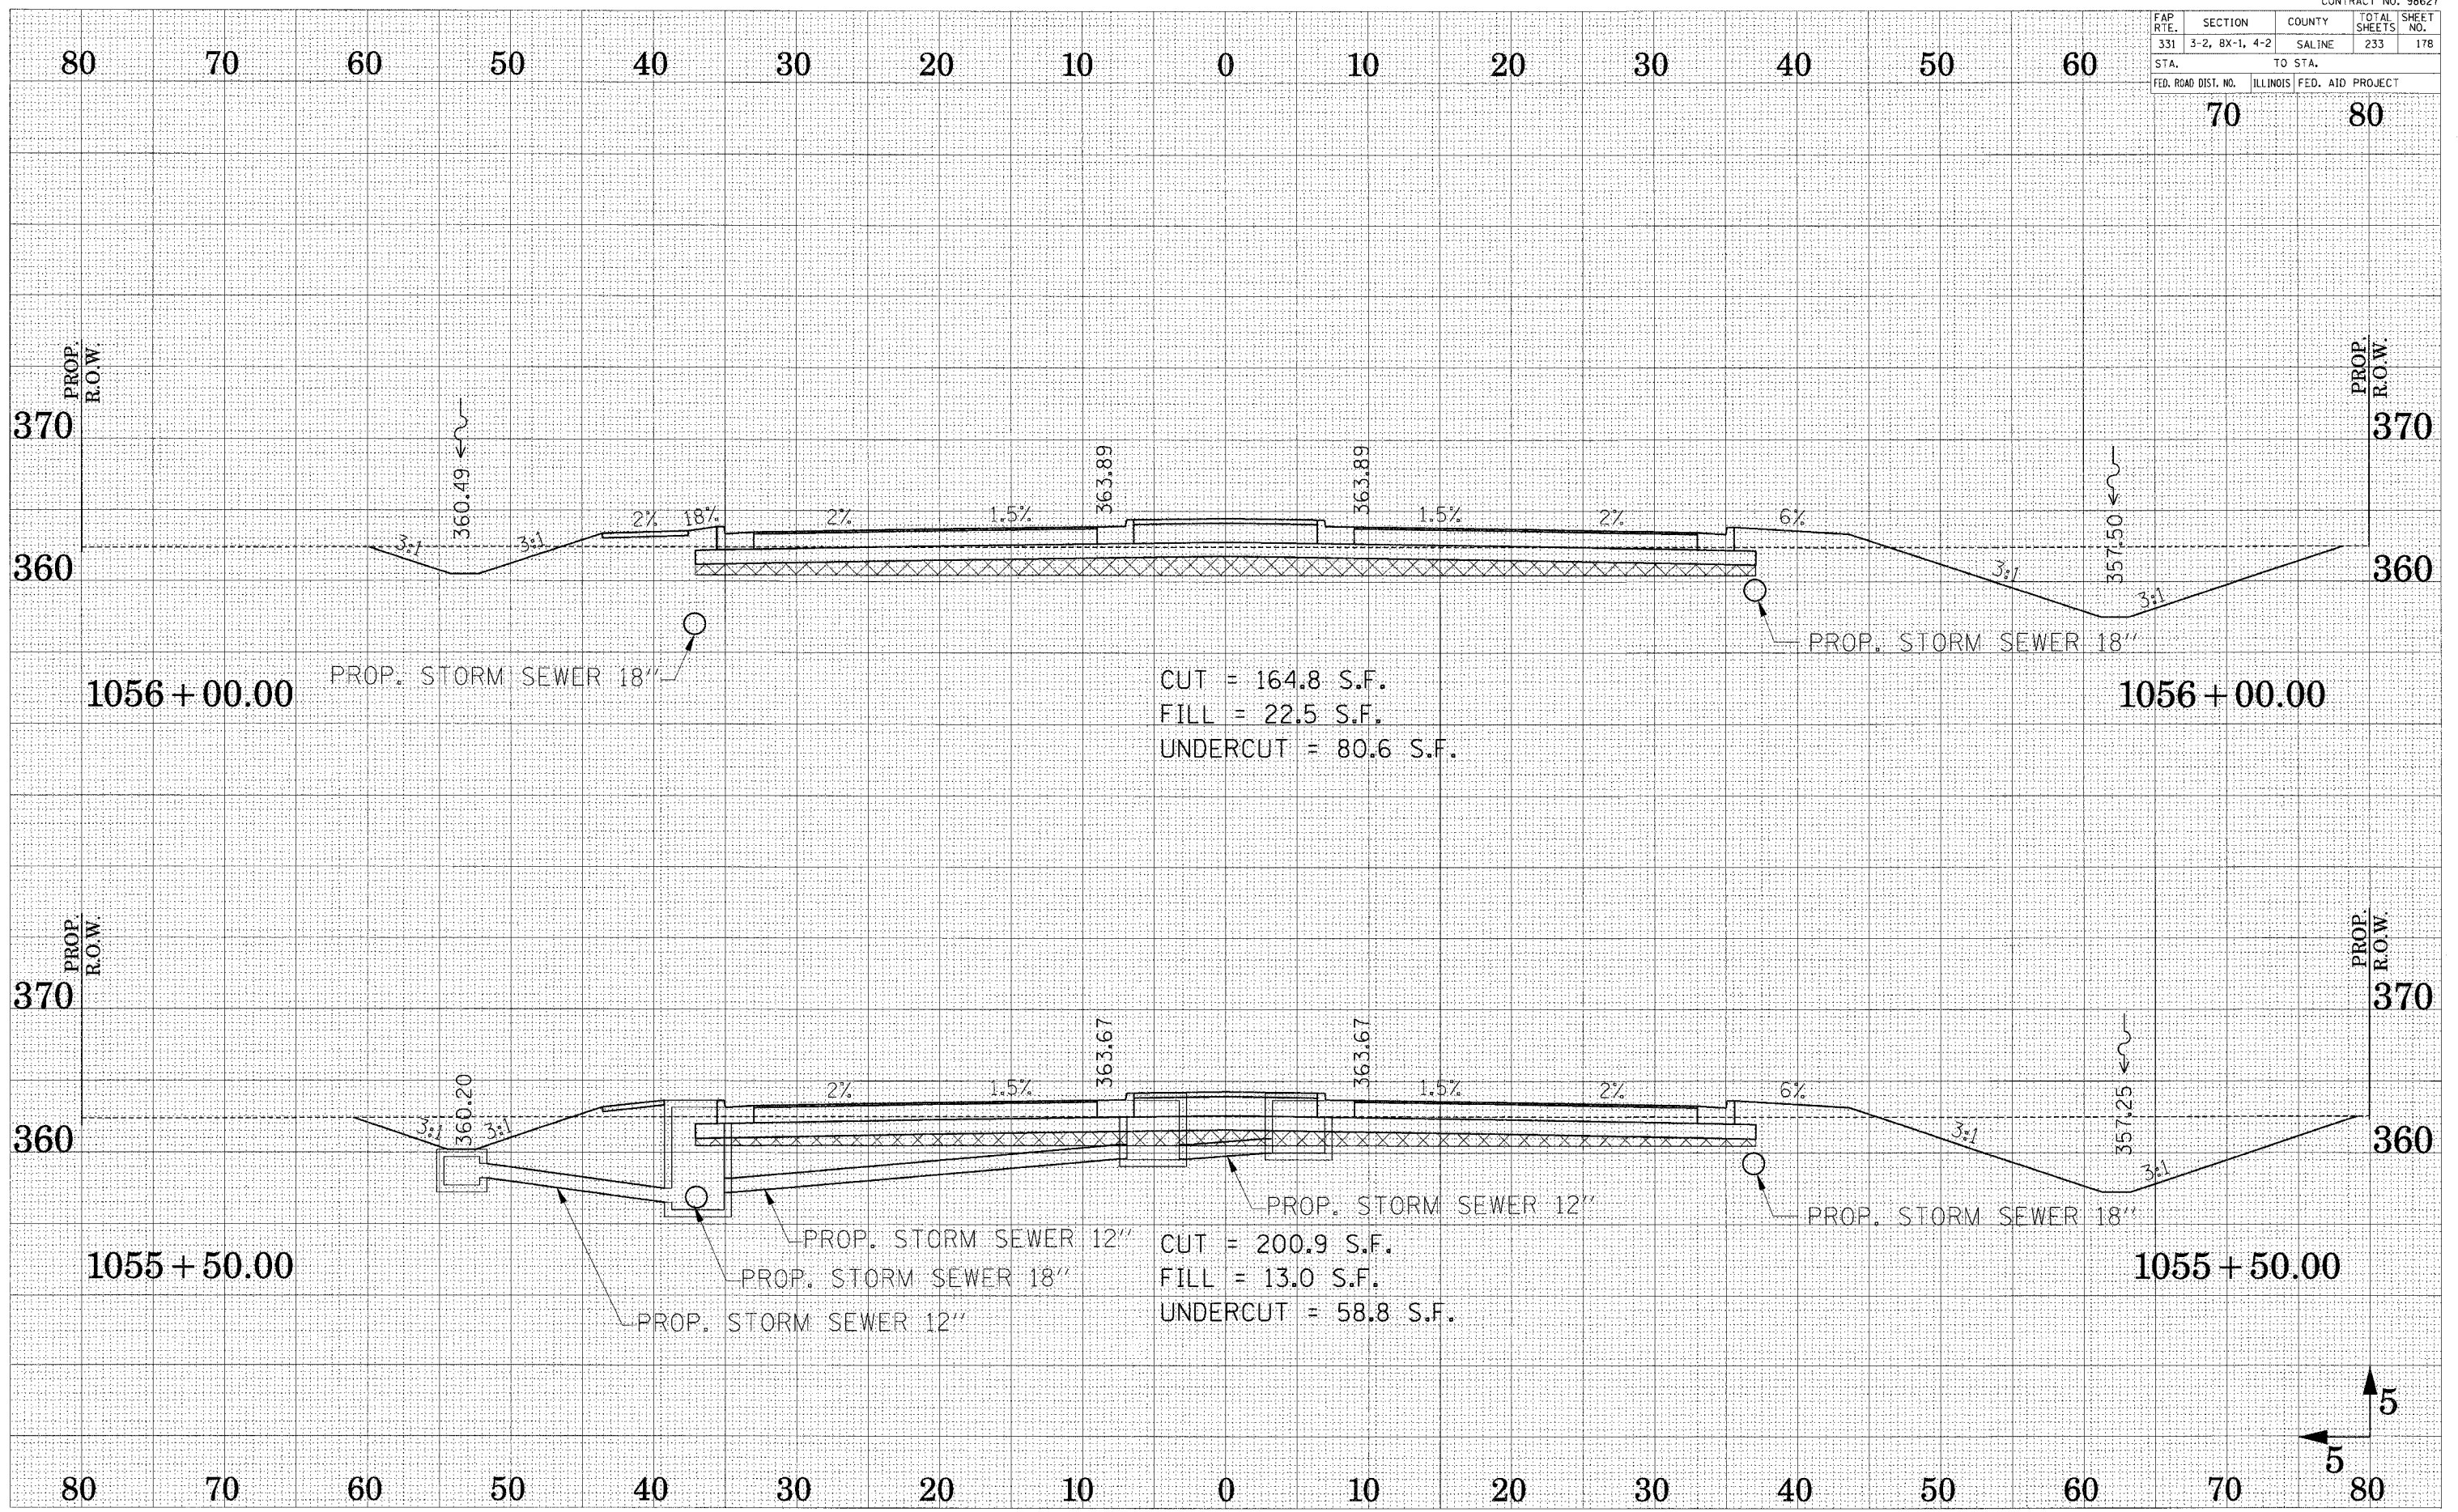

1056+00.00

PROP. STORM SEWER 18"

CUT = 164.8 S.F.
 FILL = 22.5 S.F.
 UNDERCUT = 80.6 S.F.

1056+00.00

1055+50.00

PROP. STORM SEWER 12"
 PROP. STORM SEWER 18"
 PROP. STORM SEWER 12"

CUT = 200.9 S.F.
 FILL = 13.0 S.F.
 UNDERCUT = 58.8 S.F.

PROP. STORM SEWER 18"

1055+50.00