



FAP RTE.	SECTION	COUNTY	TOTAL SHEETS	SHEET NO.
331	3-2, 8X-1, 4-2	SALINE	233	182
STA.		TO STA.		
FED. ROAD DIST. NO.		ILLINOIS FED. AID PROJECT		

80 70 60 50 40 30 20 10 0 10 20 30 40 50 60


70 80

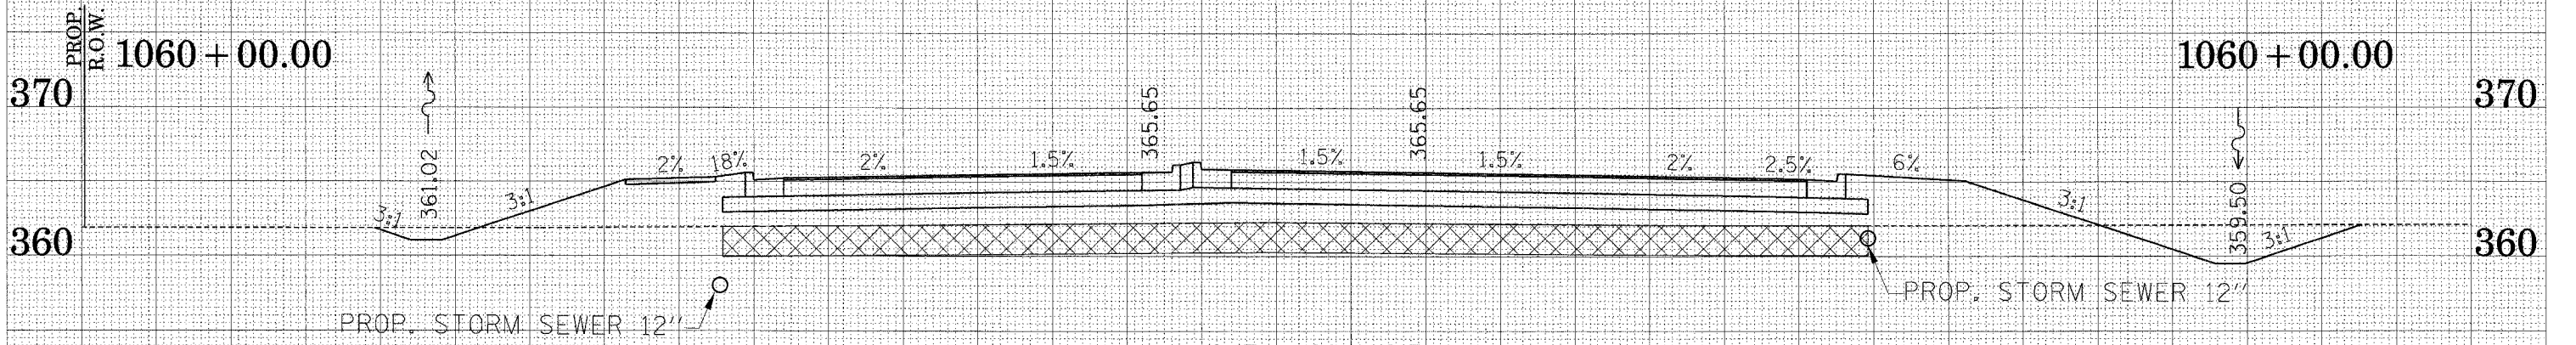

CUT = 28.4 S.F.
 FILL = 165.4 S.F.
 UNDERCUT = 153.4 S.F.

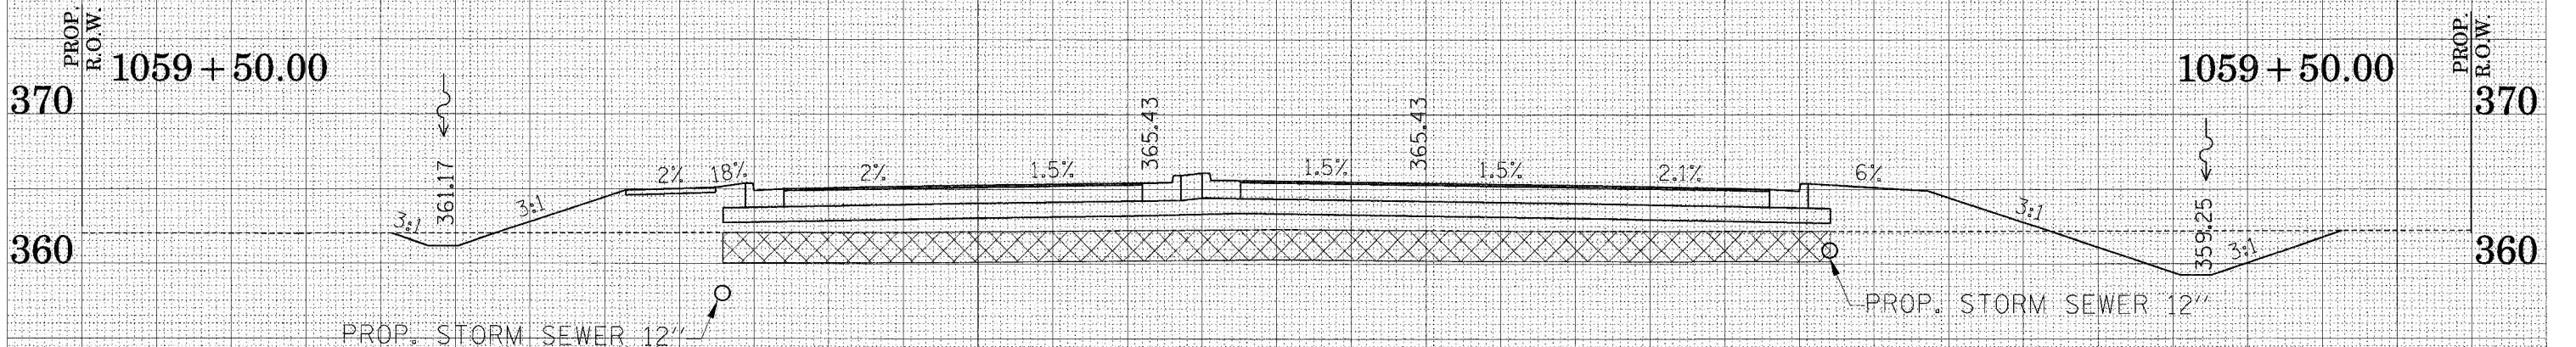

CUT = 34.4 S.F.
 FILL = 134.3 S.F.
 UNDERCUT = 148.3 S.F.

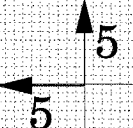

80 70 60 50 40 30 20 10 0 10 20 30 40 50 60 70 80

REVISIONS
 SURVEYED
 PLANNED
 TEMPORARY
 AREAS
 AREAS CHECKED

REVISIONS
 SURVEYED
 PLANNED
 TEMPORARY
 AREAS
 AREAS CHECKED