


FAP RTE.	SECTION	COUNTY	TOTAL SHEETS	SHEET NO.
331	3-2, 8X-1, 4-2	SALINE	233	188
STA.		TO STA.		
FED. ROAD DIST. NO.		ILLINOIS	FED. AID PROJECT	

70 80

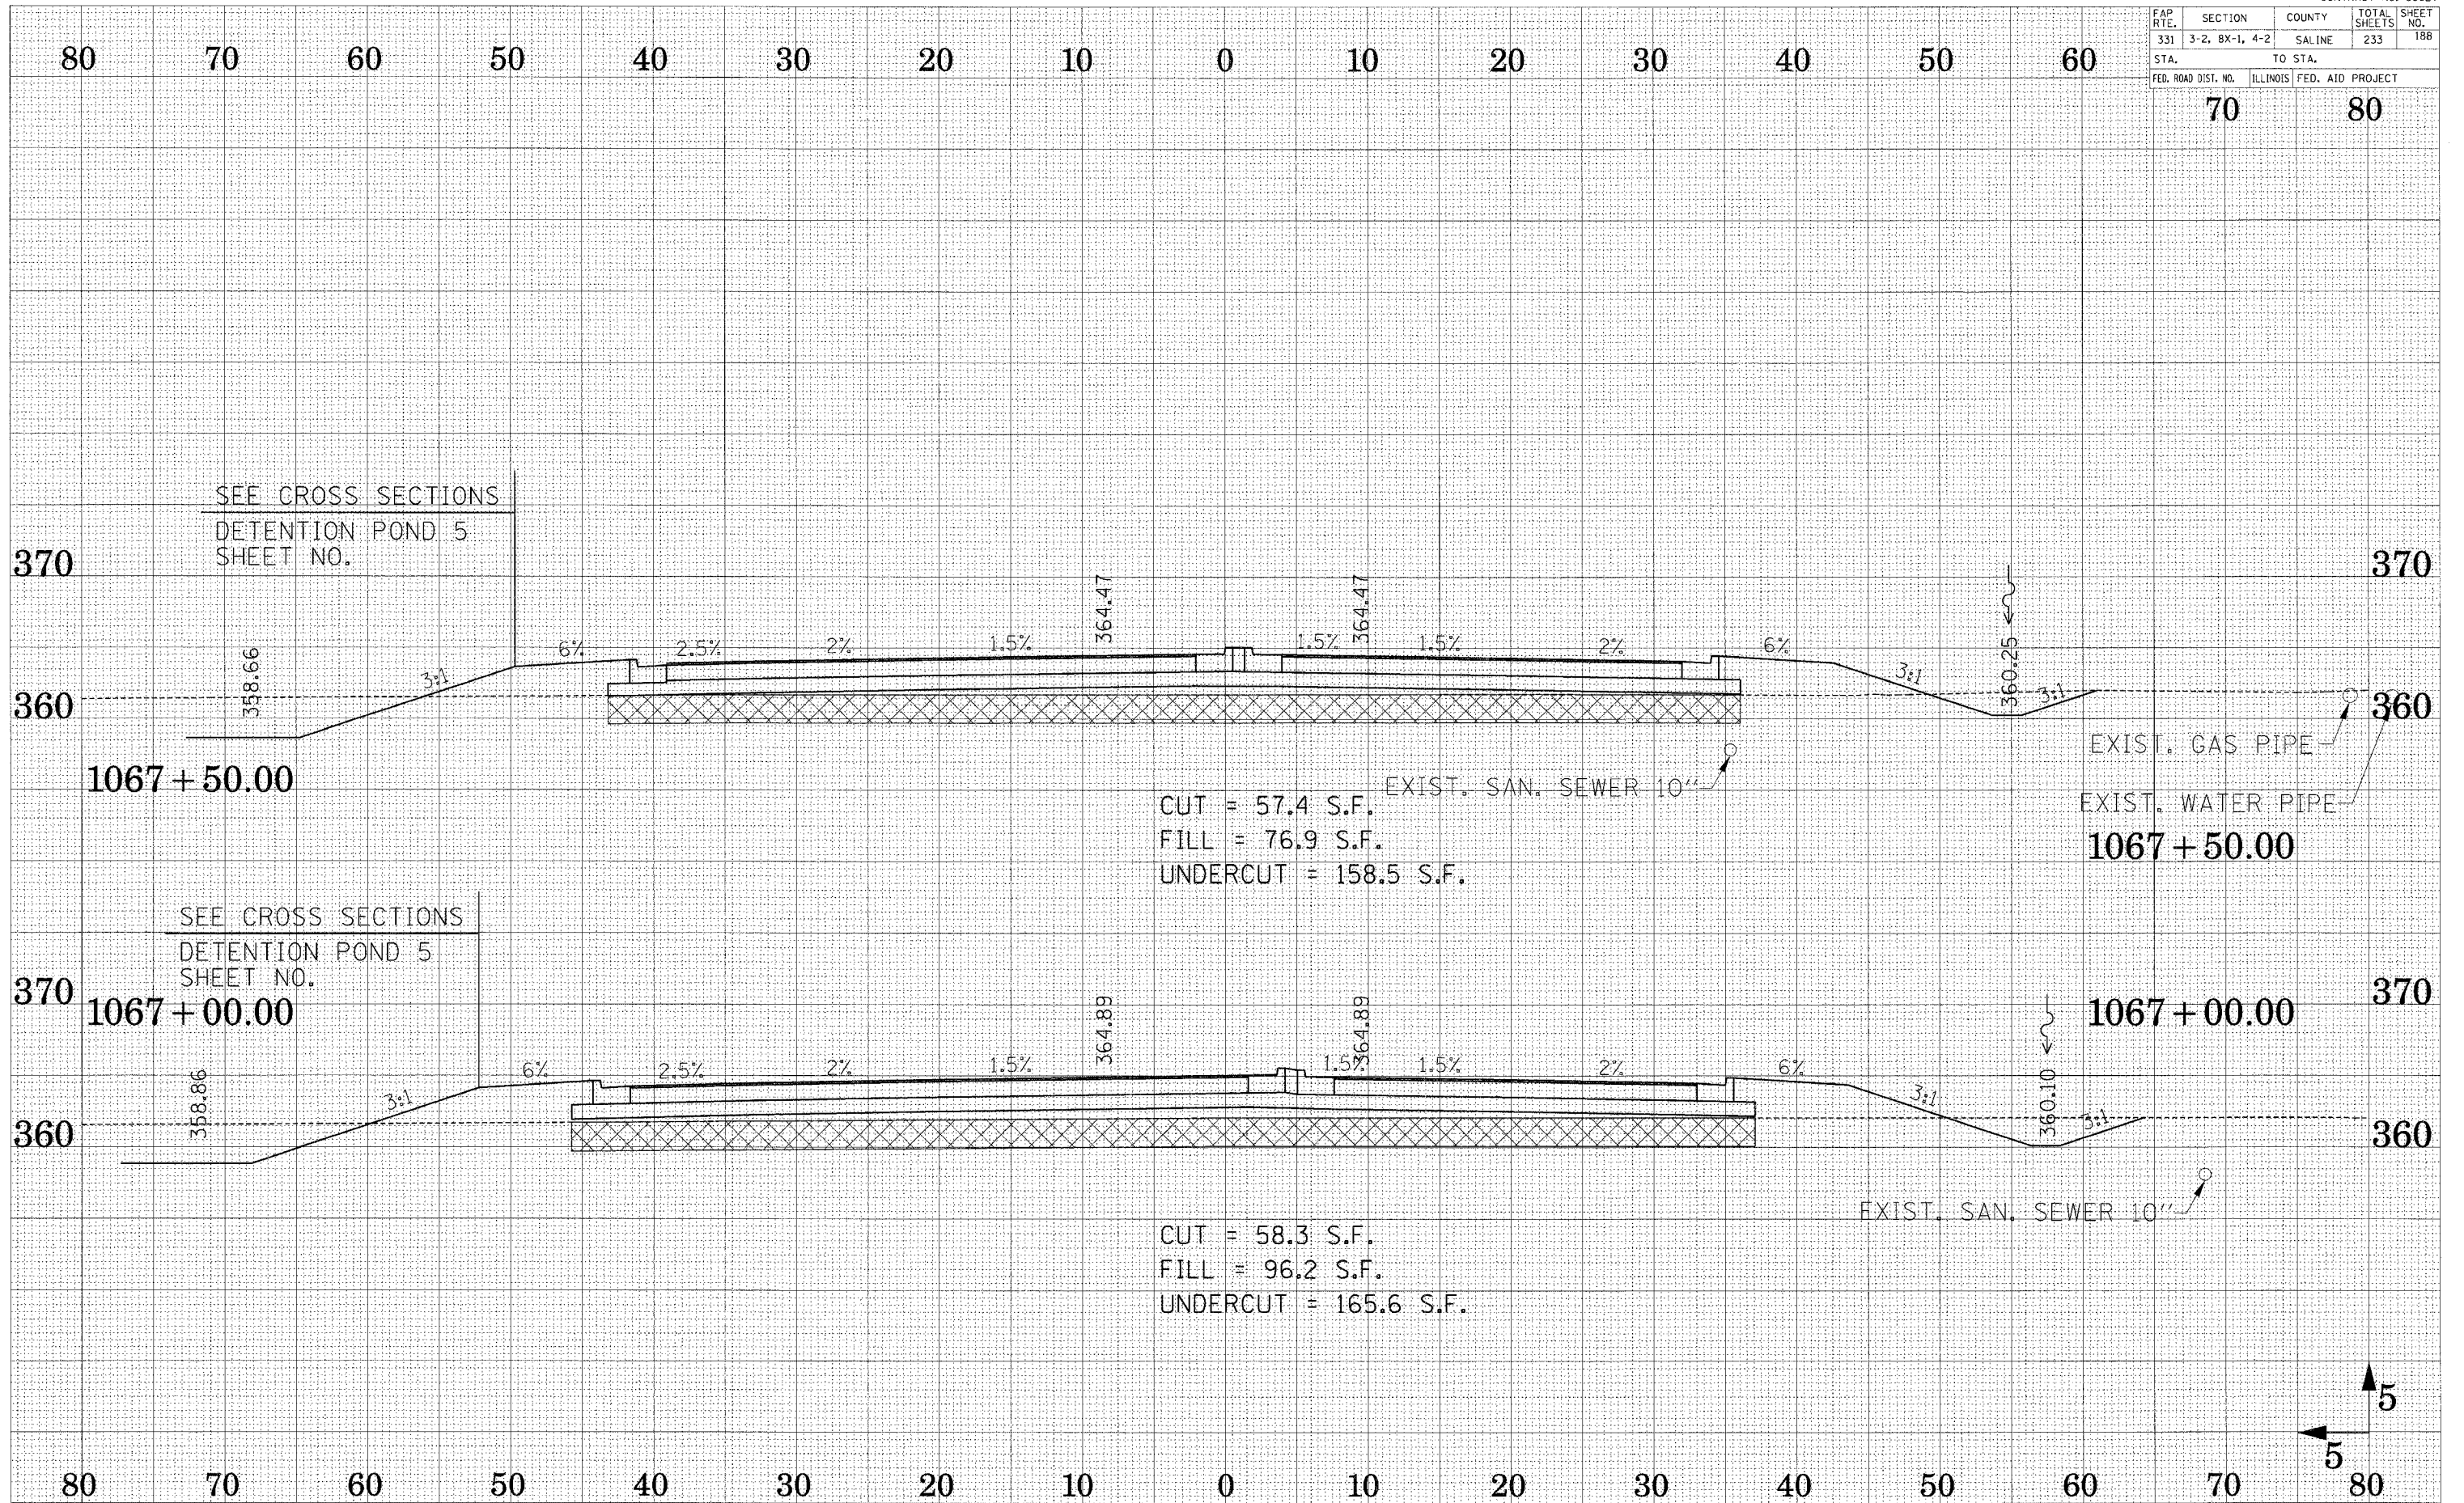

SEE CROSS SECTIONS  
DETENTION POND 5  
SHEET NO.

SEE CROSS SECTIONS  
DETENTION POND 5  
SHEET NO.