


| FAP RTE. | SECTION | COUNTY | TOTAL SHEETS | SHEET NO. |
|---------------------|----------------|---------------------------|--------------|-----------|
| 331 | 3-2, 8X-1, 4-2 | SALINE | 233 | 190 |
| STA. | | TO STA. | | |
| FED. ROAD DIST. NO. | | ILLINOIS FED. AID PROJECT | | |

70 80

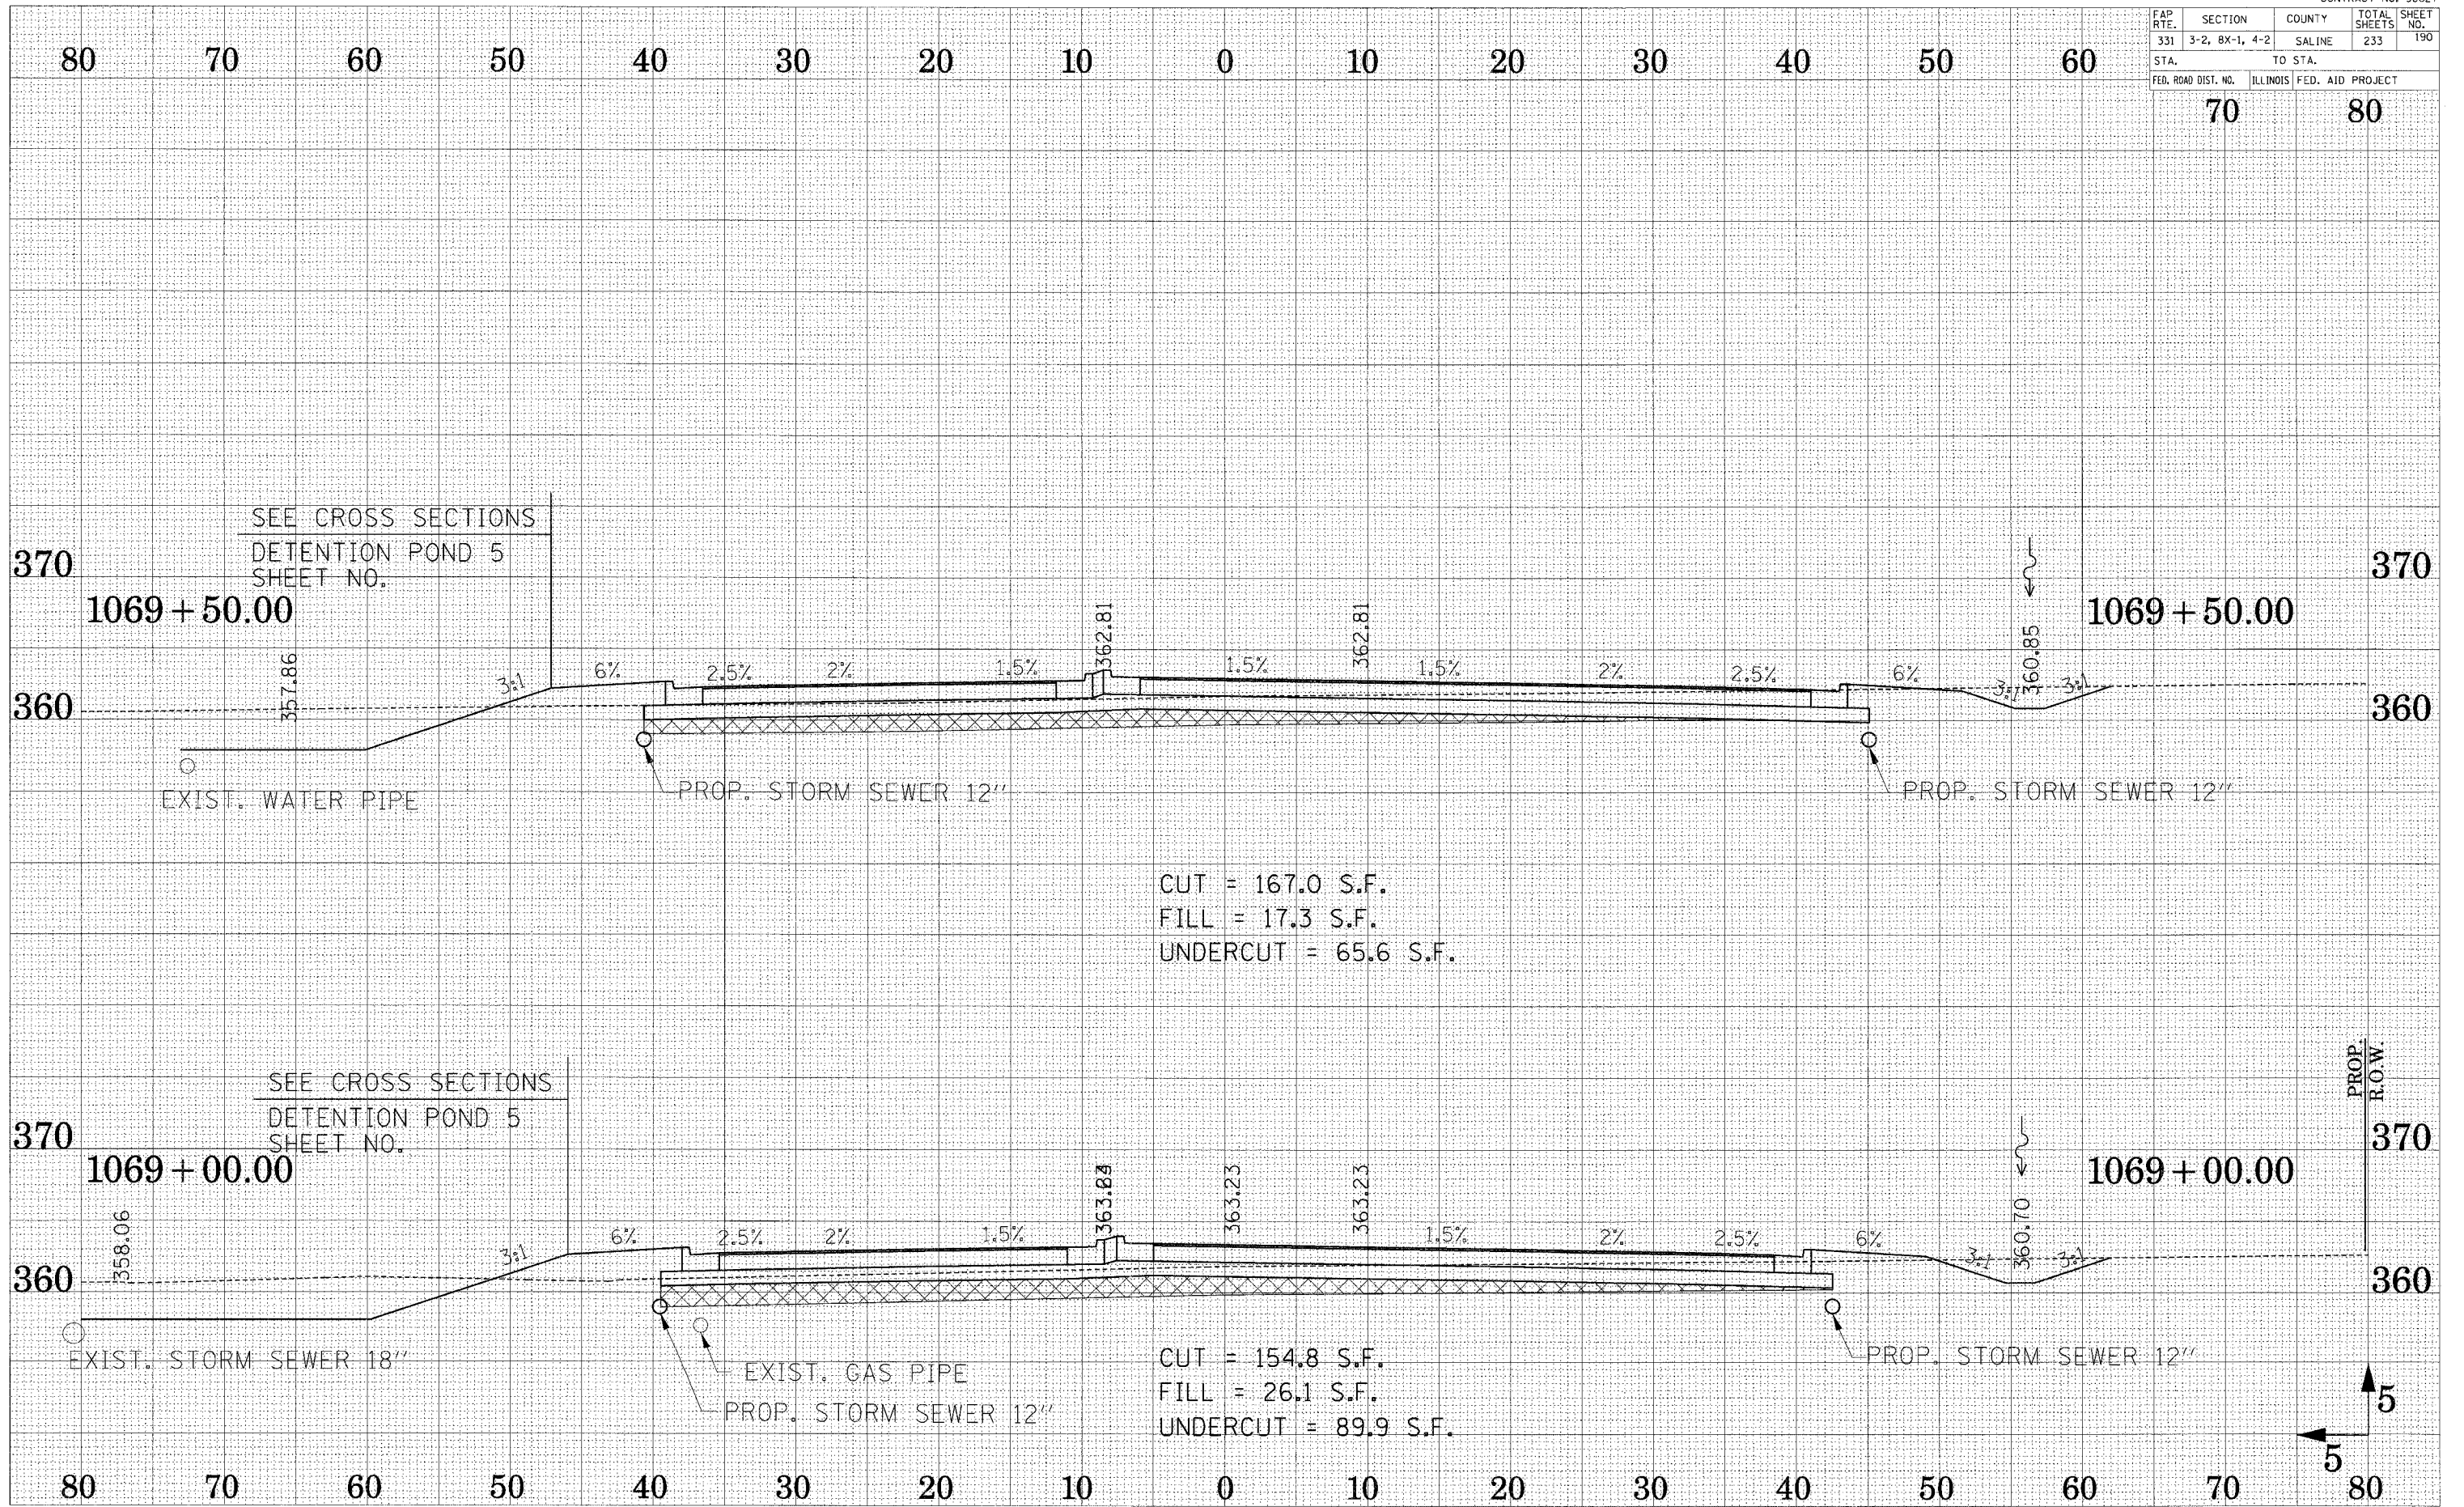

SEE CROSS SECTIONS
DETENTION POND 5
SHEET NO.

EXIST. WATER PIPE

PROP. STORM SEWER 12"

PROP. STORM SEWER 12"

CUT = 167.0 S.F.
FILL = 17.3 S.F.
UNDERCUT = 65.6 S.F.

SEE CROSS SECTIONS
DETENTION POND 5
SHEET NO.

EXIST. STORM SEWER 18"

EXIST. GAS PIPE

PROP. STORM SEWER 12"

PROP. STORM SEWER 12"

CUT = 154.8 S.F.
FILL = 26.1 S.F.
UNDERCUT = 89.9 S.F.

PROP
R.O.W.

5

5