


FAP RTE.	SECTION	COUNTY	TOTAL SHEETS	SHEET NO.
331	3-2, 8X-1, 4-2	SALINE	233	198
STA.		TO STA.		
FED. ROAD DIST. NO.		ILLINOIS FED. AID PROJECT		

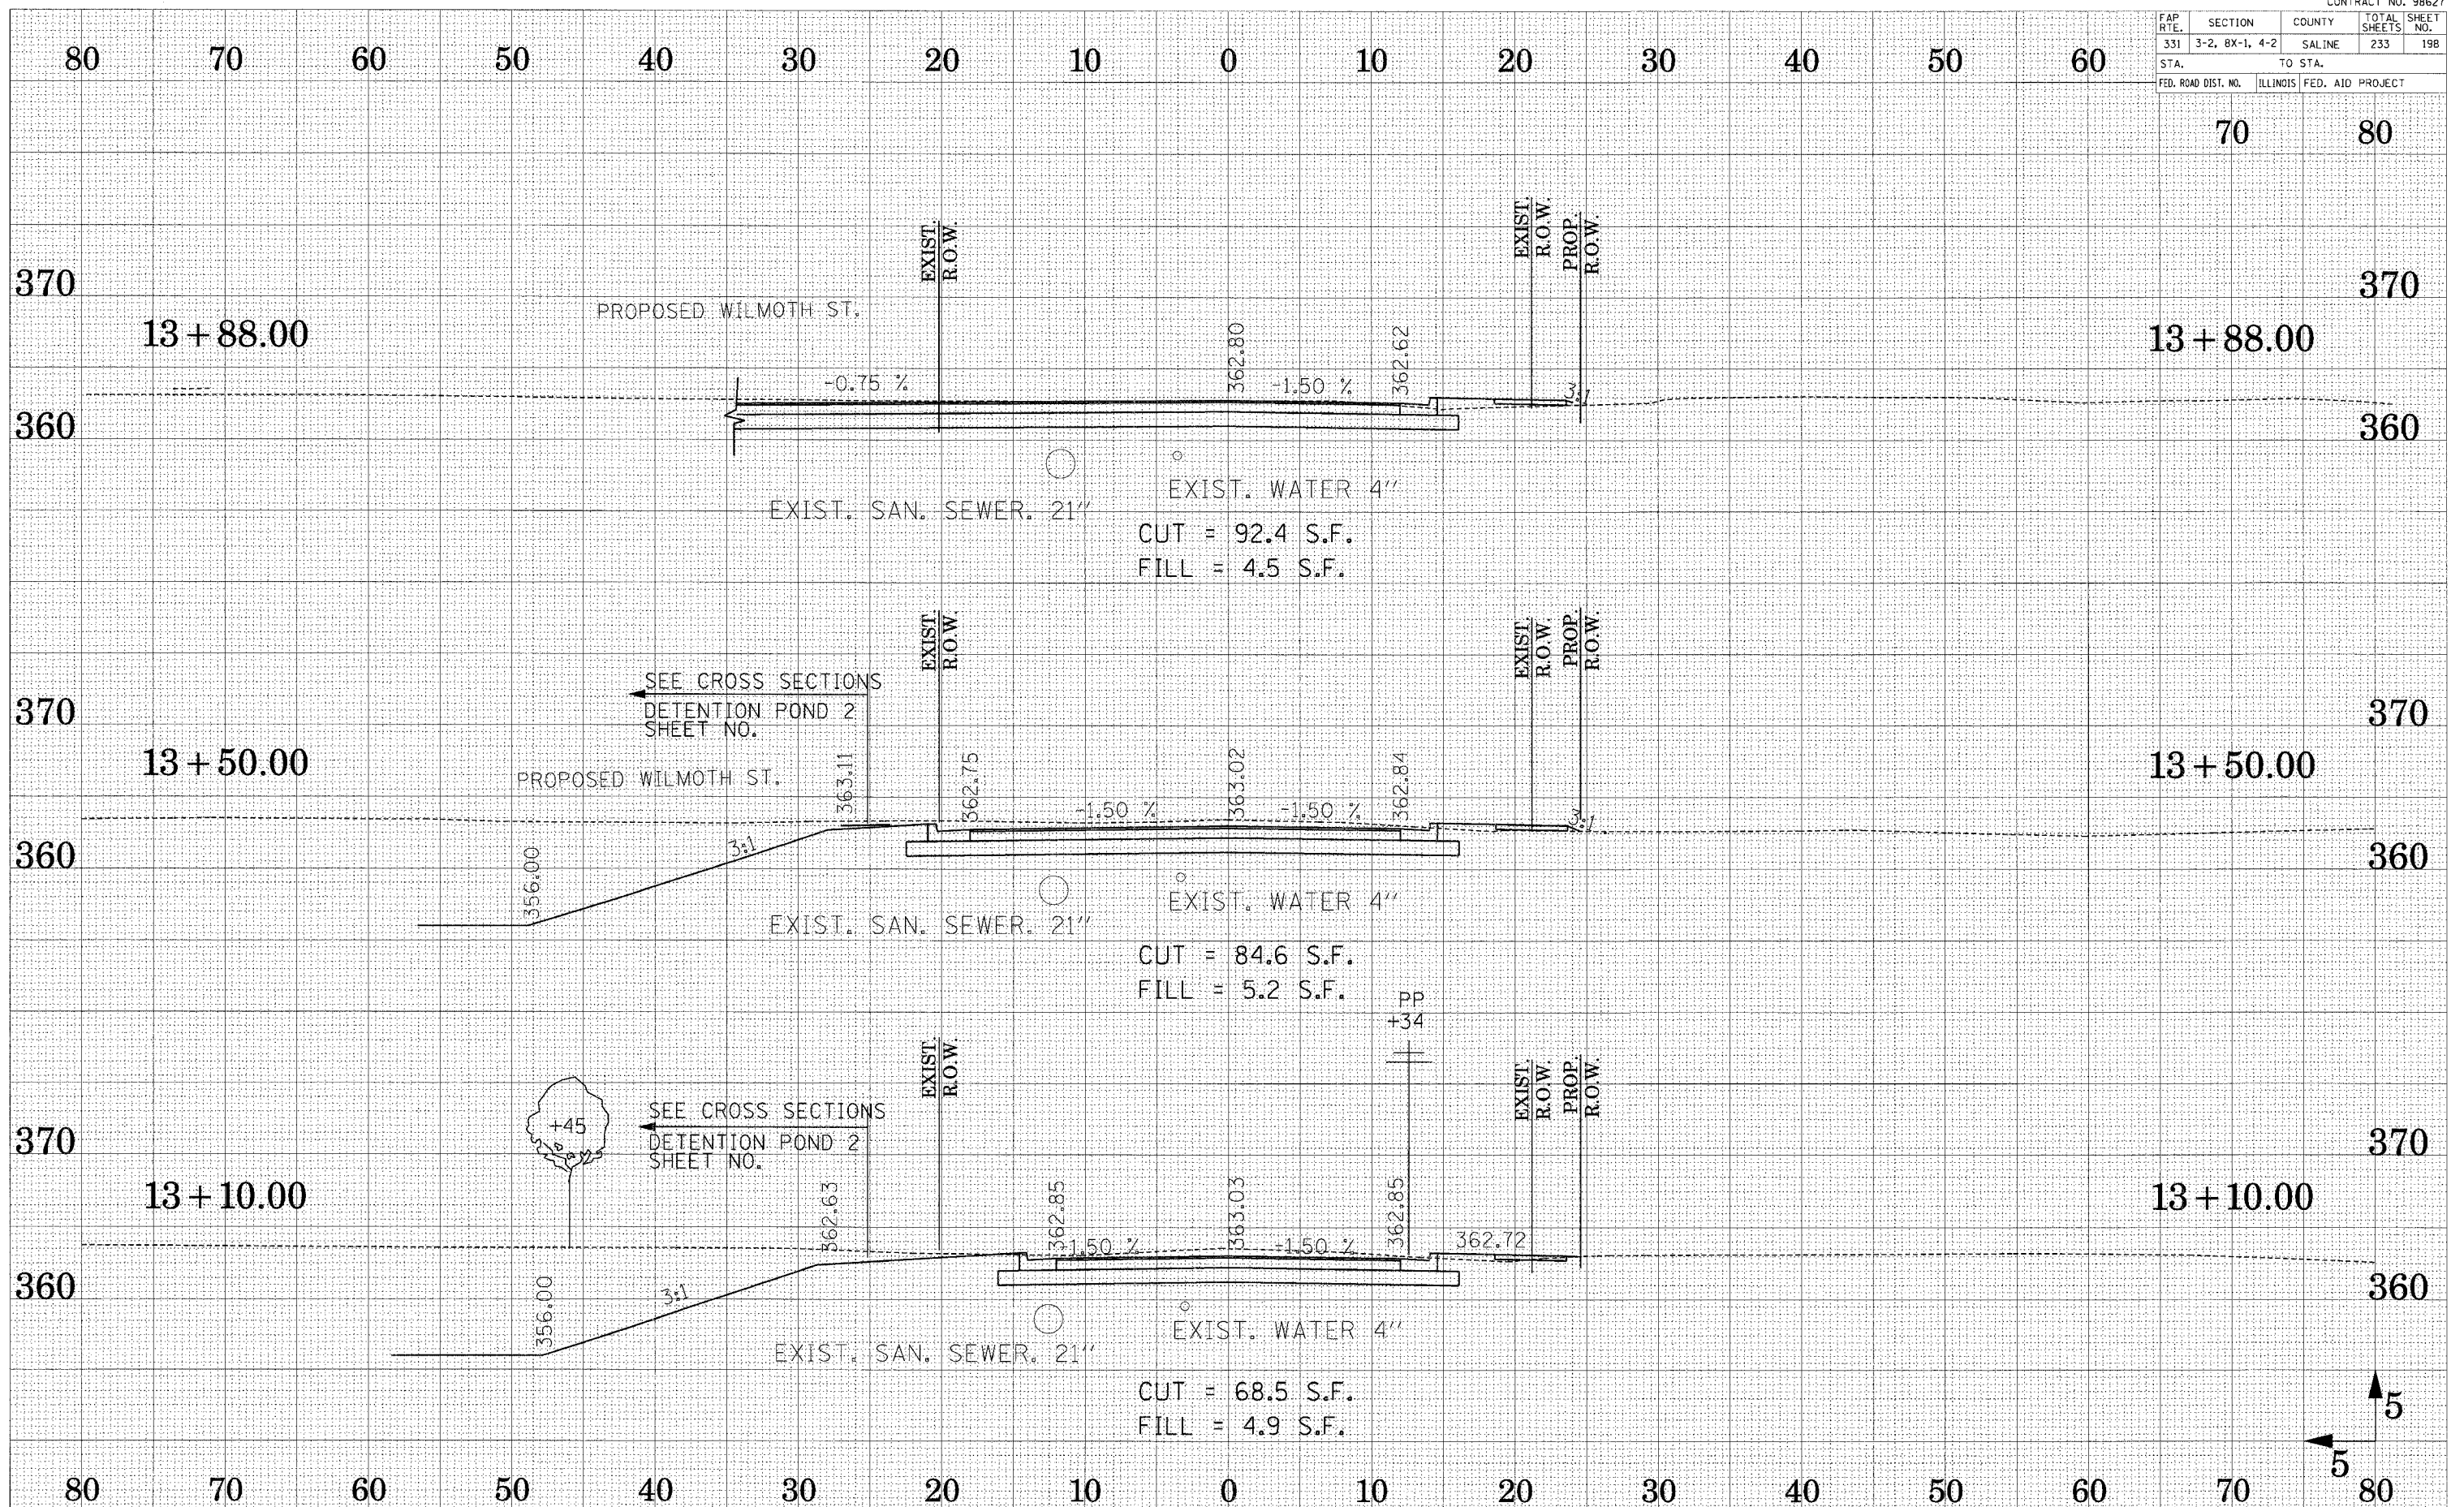

SURVEYED
 PLOTTED
 TEMPLATE
 AREA
 CHECKED

SURVEYED
 PLOTTED
 TEMPLATE
 AREA
 CHECKED

CROSS SECTION - GRANGER STREET