


FAP R.T.E.	SECTION	COUNTY	TOTAL SHEETS	SHEET NO.
331	3-2, 8X-1, 4-2	SALINE	233	203
STA.		TO STA.		
FED. ROAD DIST. NO.		ILLINOIS FED. AID PROJECT		

70 80

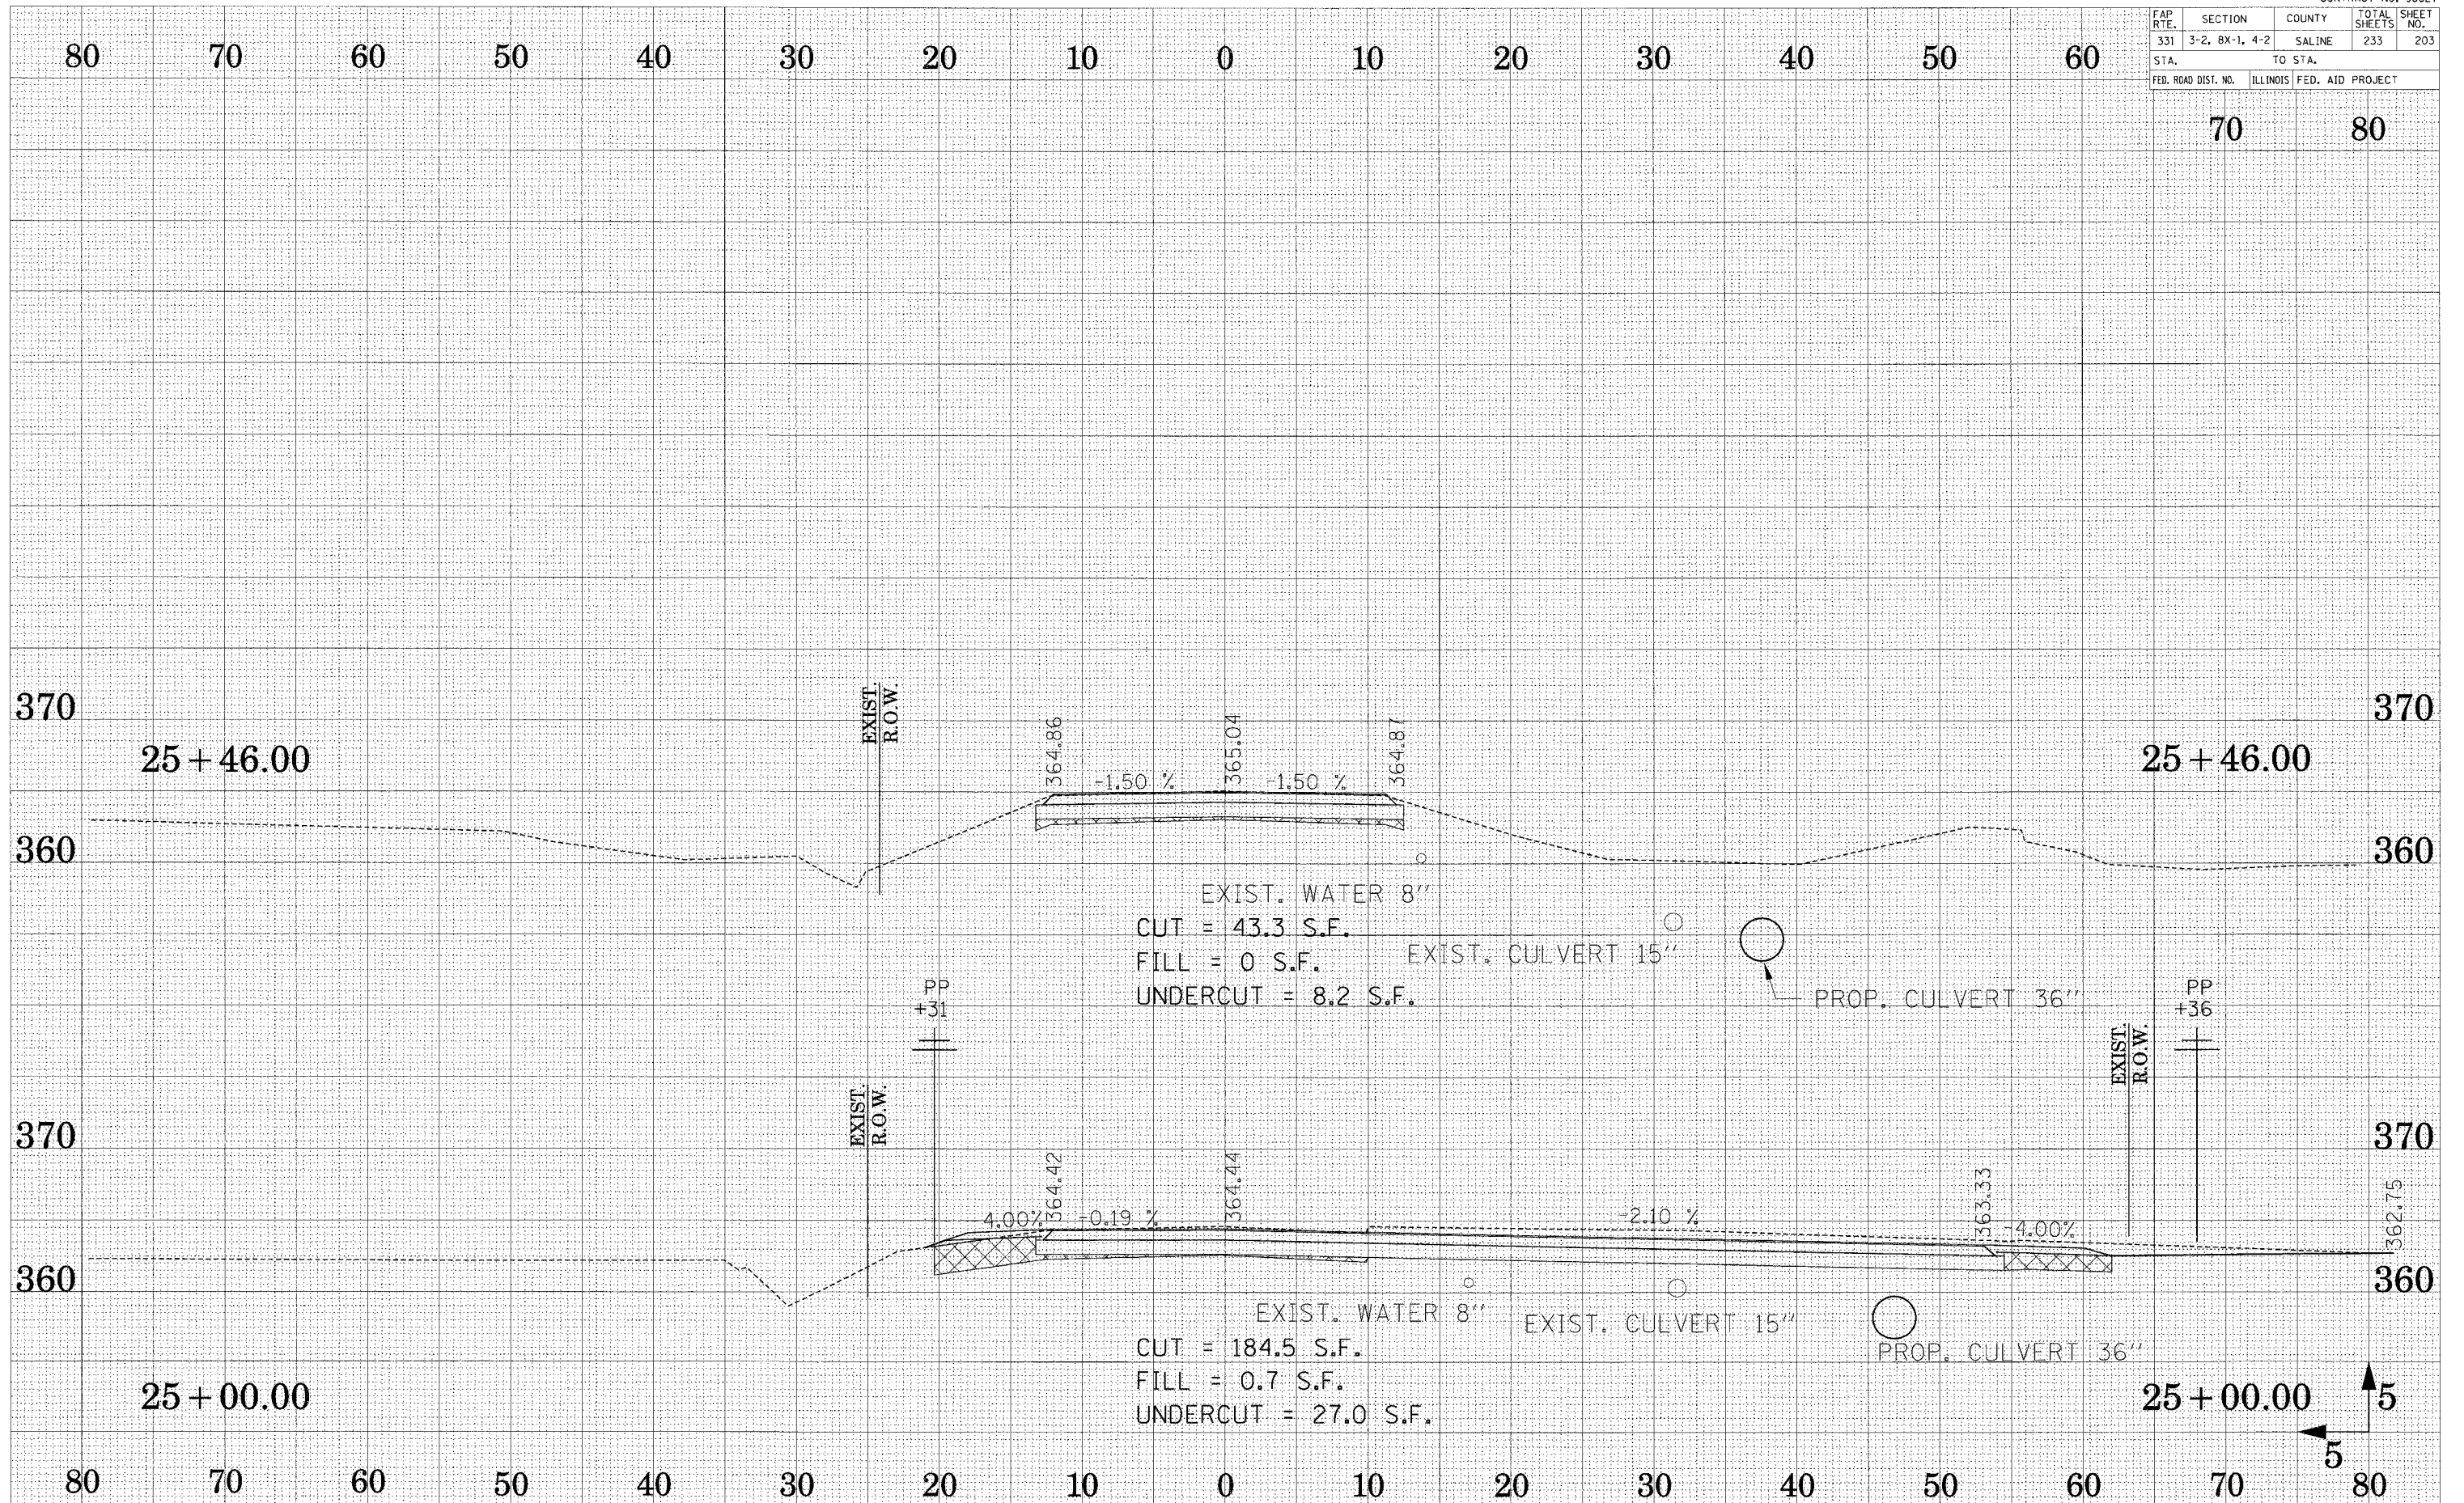

CROSS SECTION - WILMOTH STREET

SUBMITTED SURVEY PLOTTED TEMPLATE AREAS CHECKED

SUBMITTED SURVEY PLOTTED TEMPLATE AREAS CHECKED