


FAP R.T.E.	SECTION	COUNTY	TOTAL SHEETS	SHEET NO.
331	3-2, 8X-1, 4-2	SALINE	233	208
STA.		TO STA.		
FED. ROAD DIST. NO.		ILLINOIS		FED. AID PROJECT
70		80		

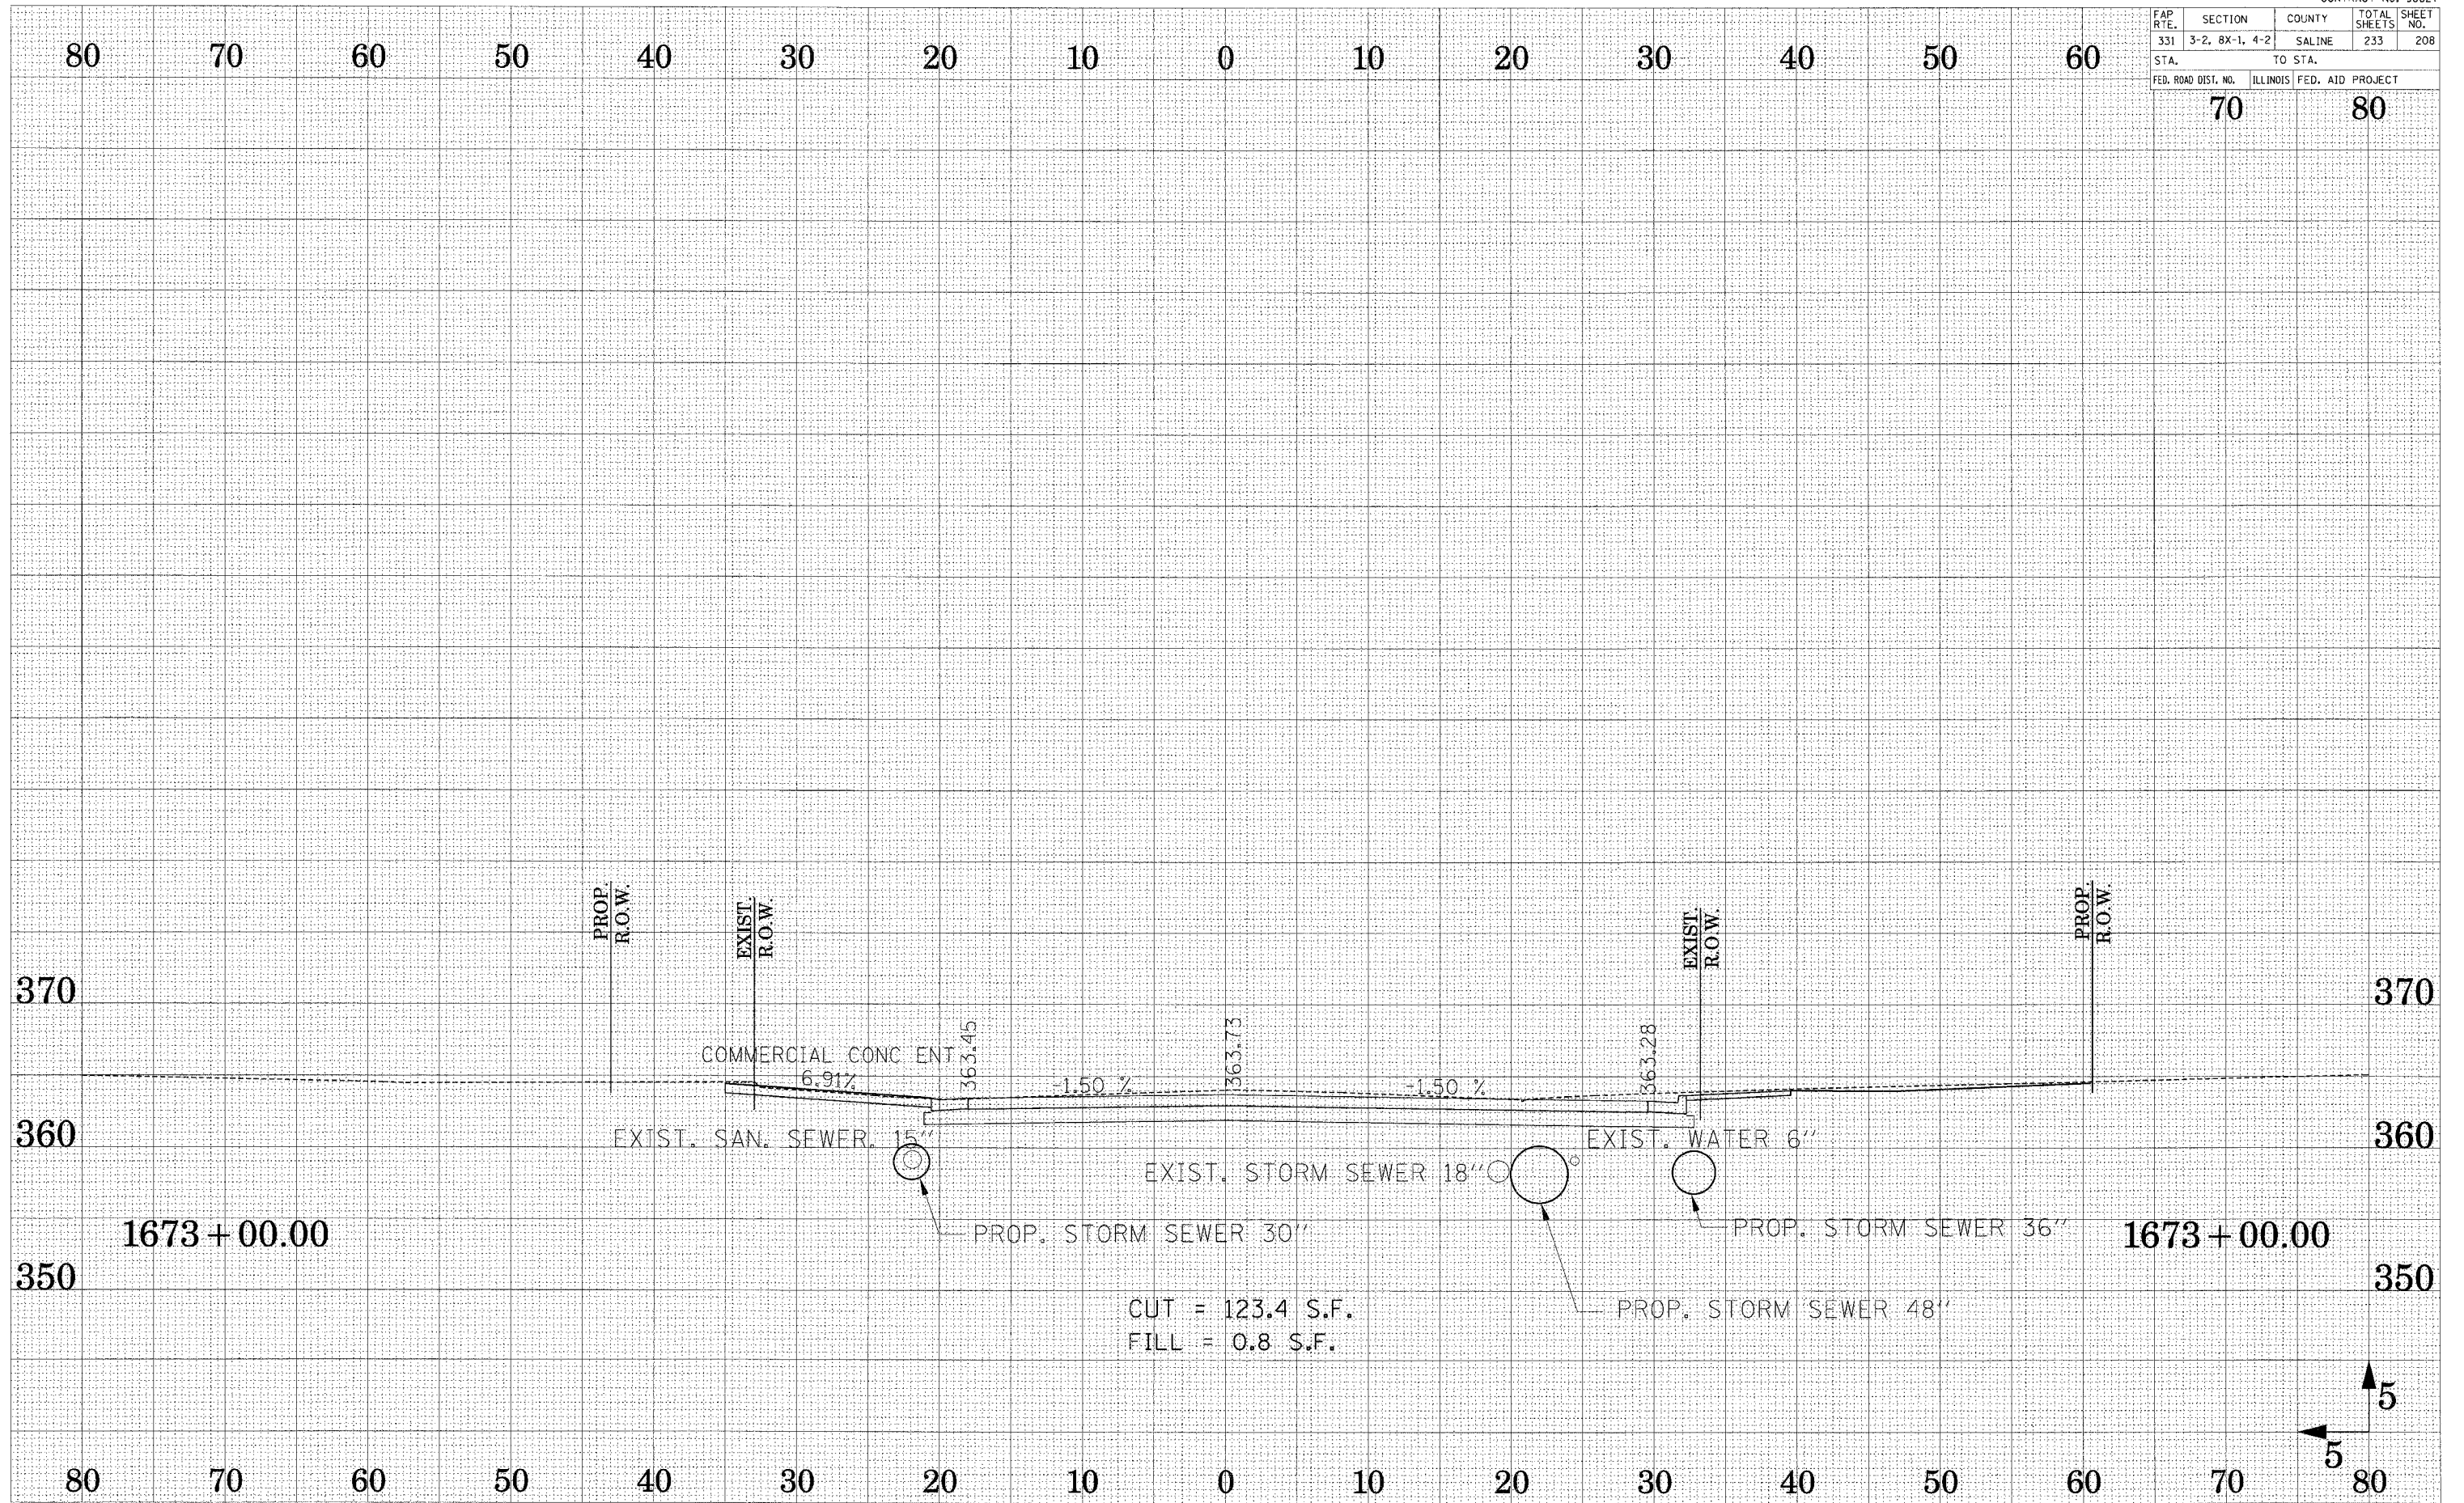

PROP. R.O.W.

EXIST. R.O.W.

EXIST. R.O.W.

PROP. R.O.W.

370

370

360

360

350

350

1673 + 00.00

1673 + 00.00

CUT = 123.4 S.F.
FILL = 0.8 S.F.

CROSS SECTION - IL 34 (MAIN STREET)

SURVEYED
 PLOTTED
 TEMPLATE
 AREAS
 CHECKED

SURVEYED
 PLOTTED
 TEMPLATE
 AREAS
 CHECKED