


FAP RTE.	SECTION	COUNTY	TOTAL SHEETS	SHEET NO.
331	3-2, 8X-1, 4-2	SALINE	233	211
STA.		TO STA.		
FED. ROAD DIST. NO.	ILLINOIS	FED. AID PROJECT		

70 80

SURVEYED
 PLOTTED
 TEMPLATE
 AREAS
 CHECKED
 NO.

SURVEYED
 PLOTTED
 TEMPLATE
 AREAS
 CHECKED
 NO.

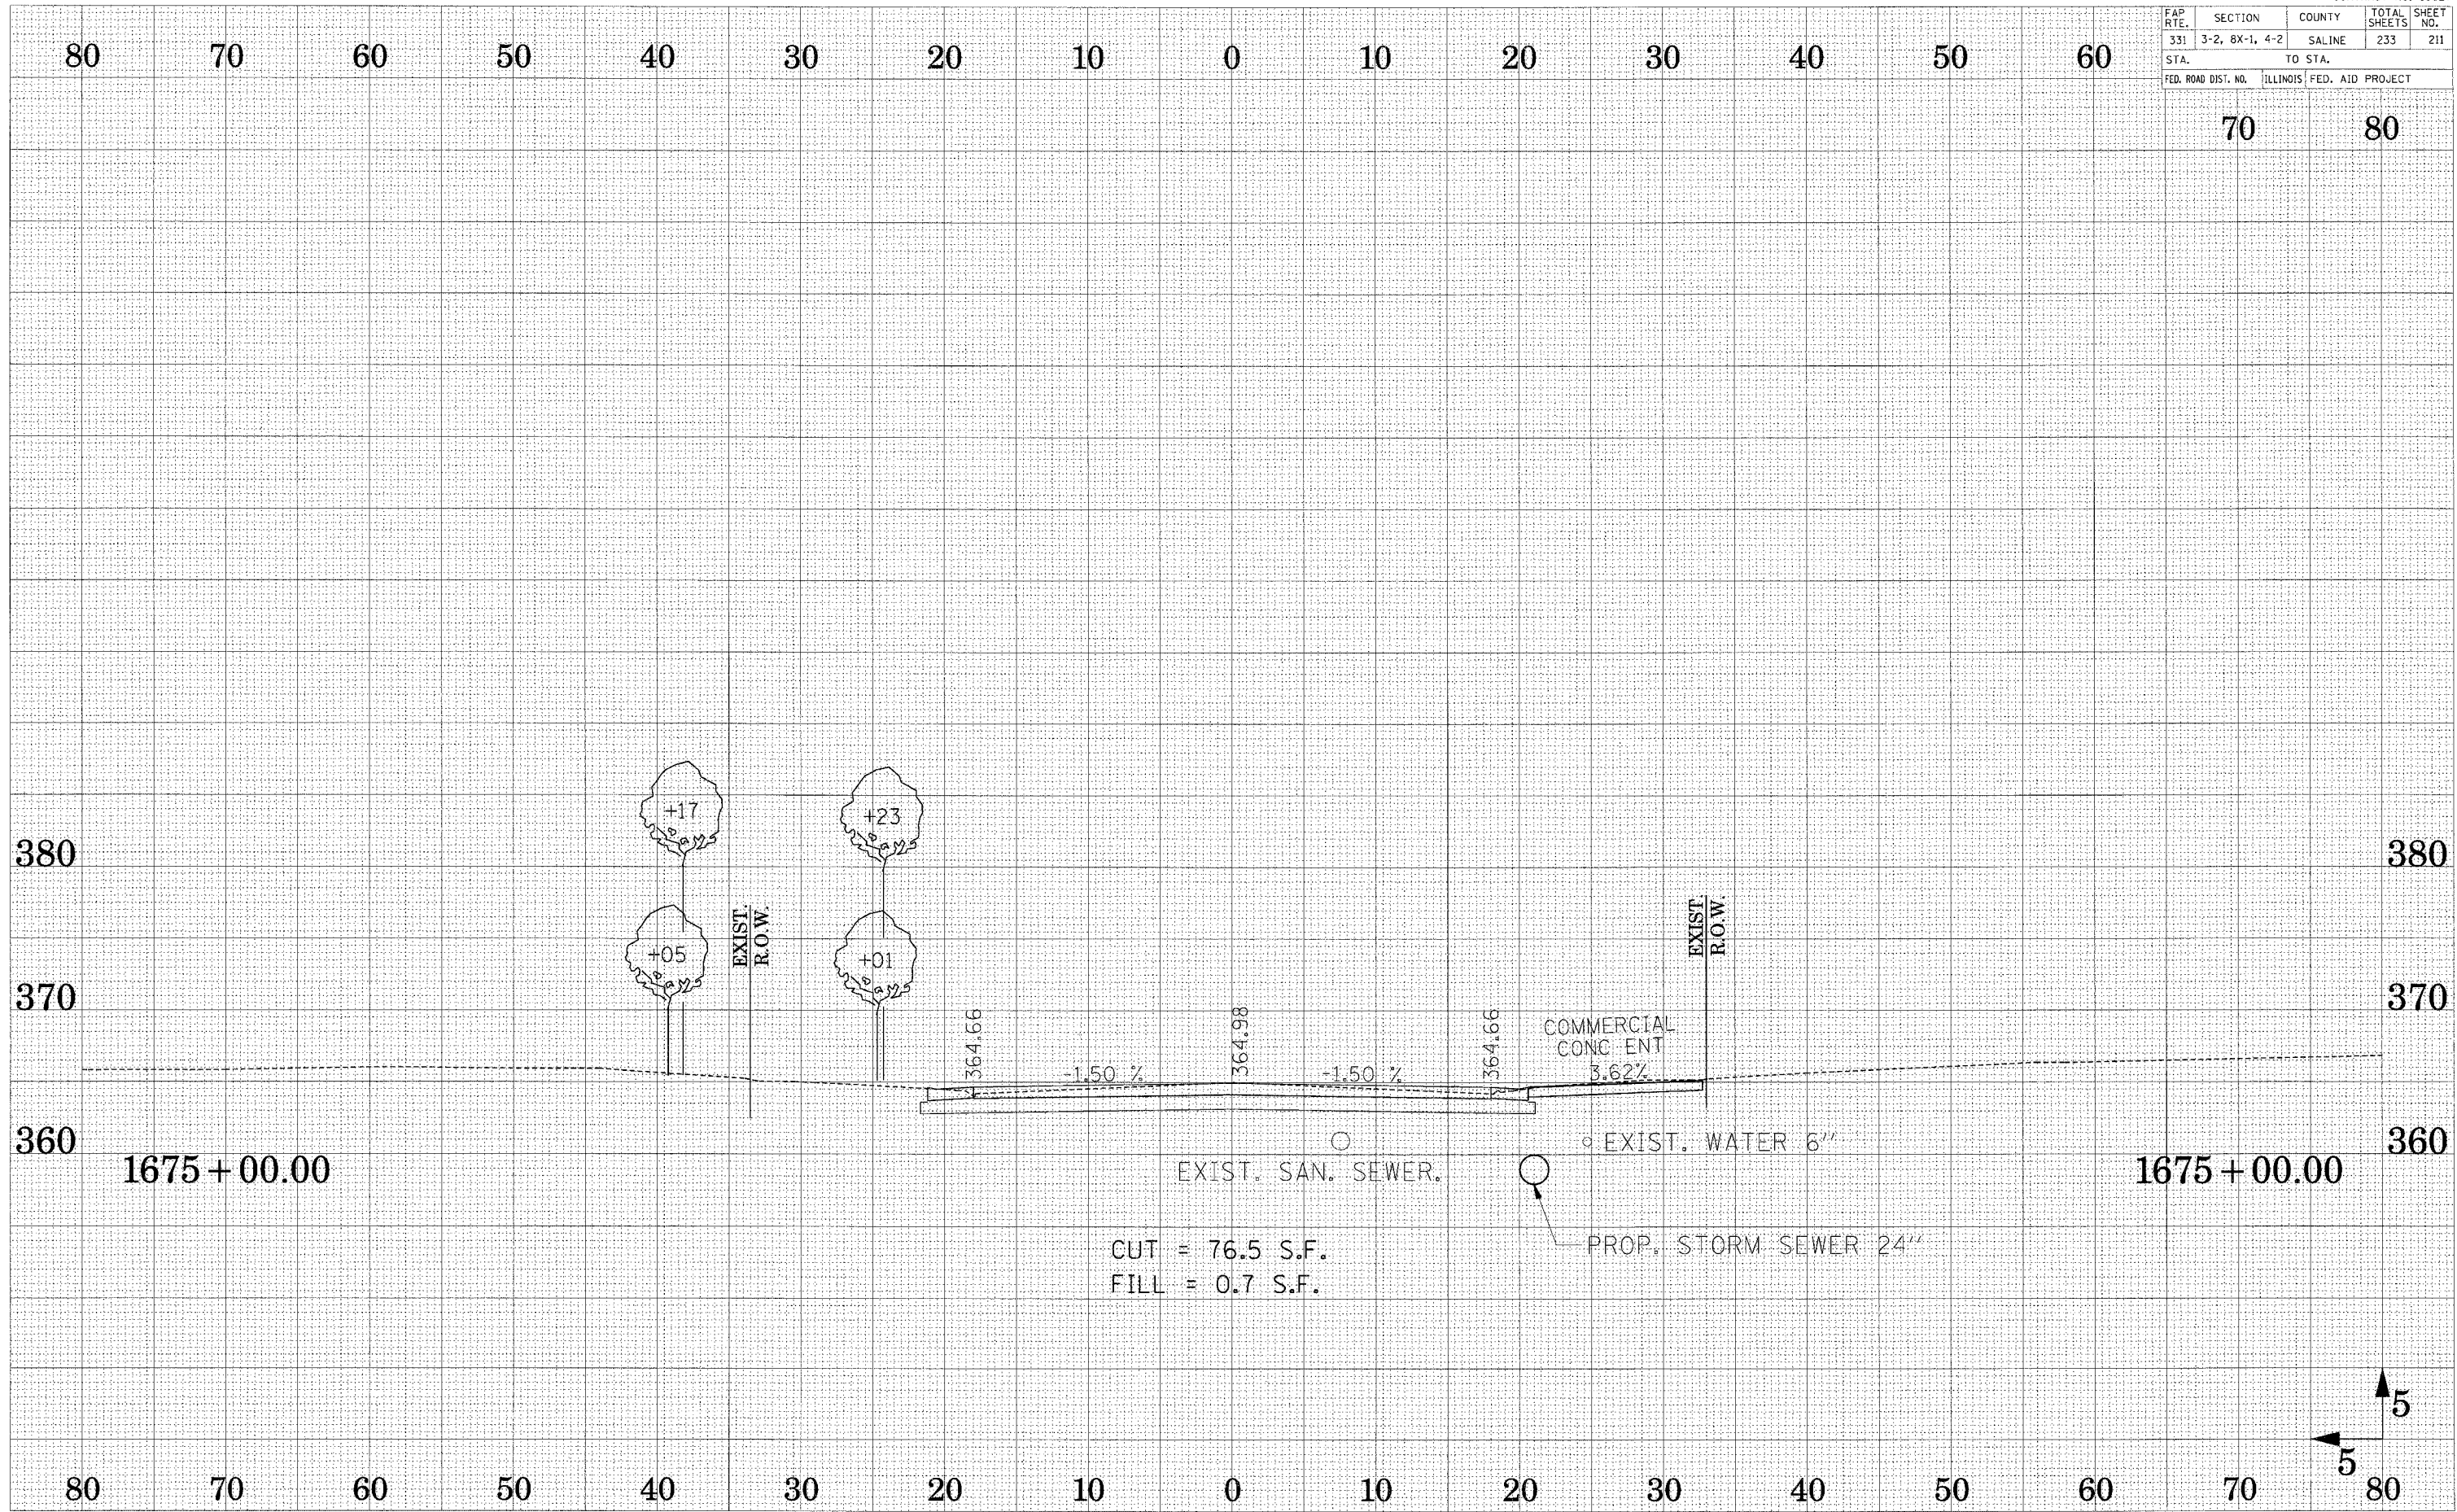

380

380

370

370

360

360

1675 + 00.00

1675 + 00.00

CUT = 76.5 S.F.
 FILL = 0.7 S.F.

EXIST. WATER 6"

PROP. STORM SEWER 24"

EXIST. SAN. SEWER.

COMMERCIAL
 CONC ENT
 3.62%

-1.50 %
 -1.50 %

EXIST. R.O.W.

EXIST. R.O.W.

CROSS SECTION - IL 34 (MAIN STREET)