


FAP RTE.	SECTION	COUNTY	TOTAL SHEETS	SHEET NO.
331	3-2, 8X-1, 4-2	SALINE	233	220
STA.		TO STA.		
FED. ROAD DIST. NO.		ILLINOIS FED. AID PROJECT		

CUT = 1639.8
FILL = 00.0

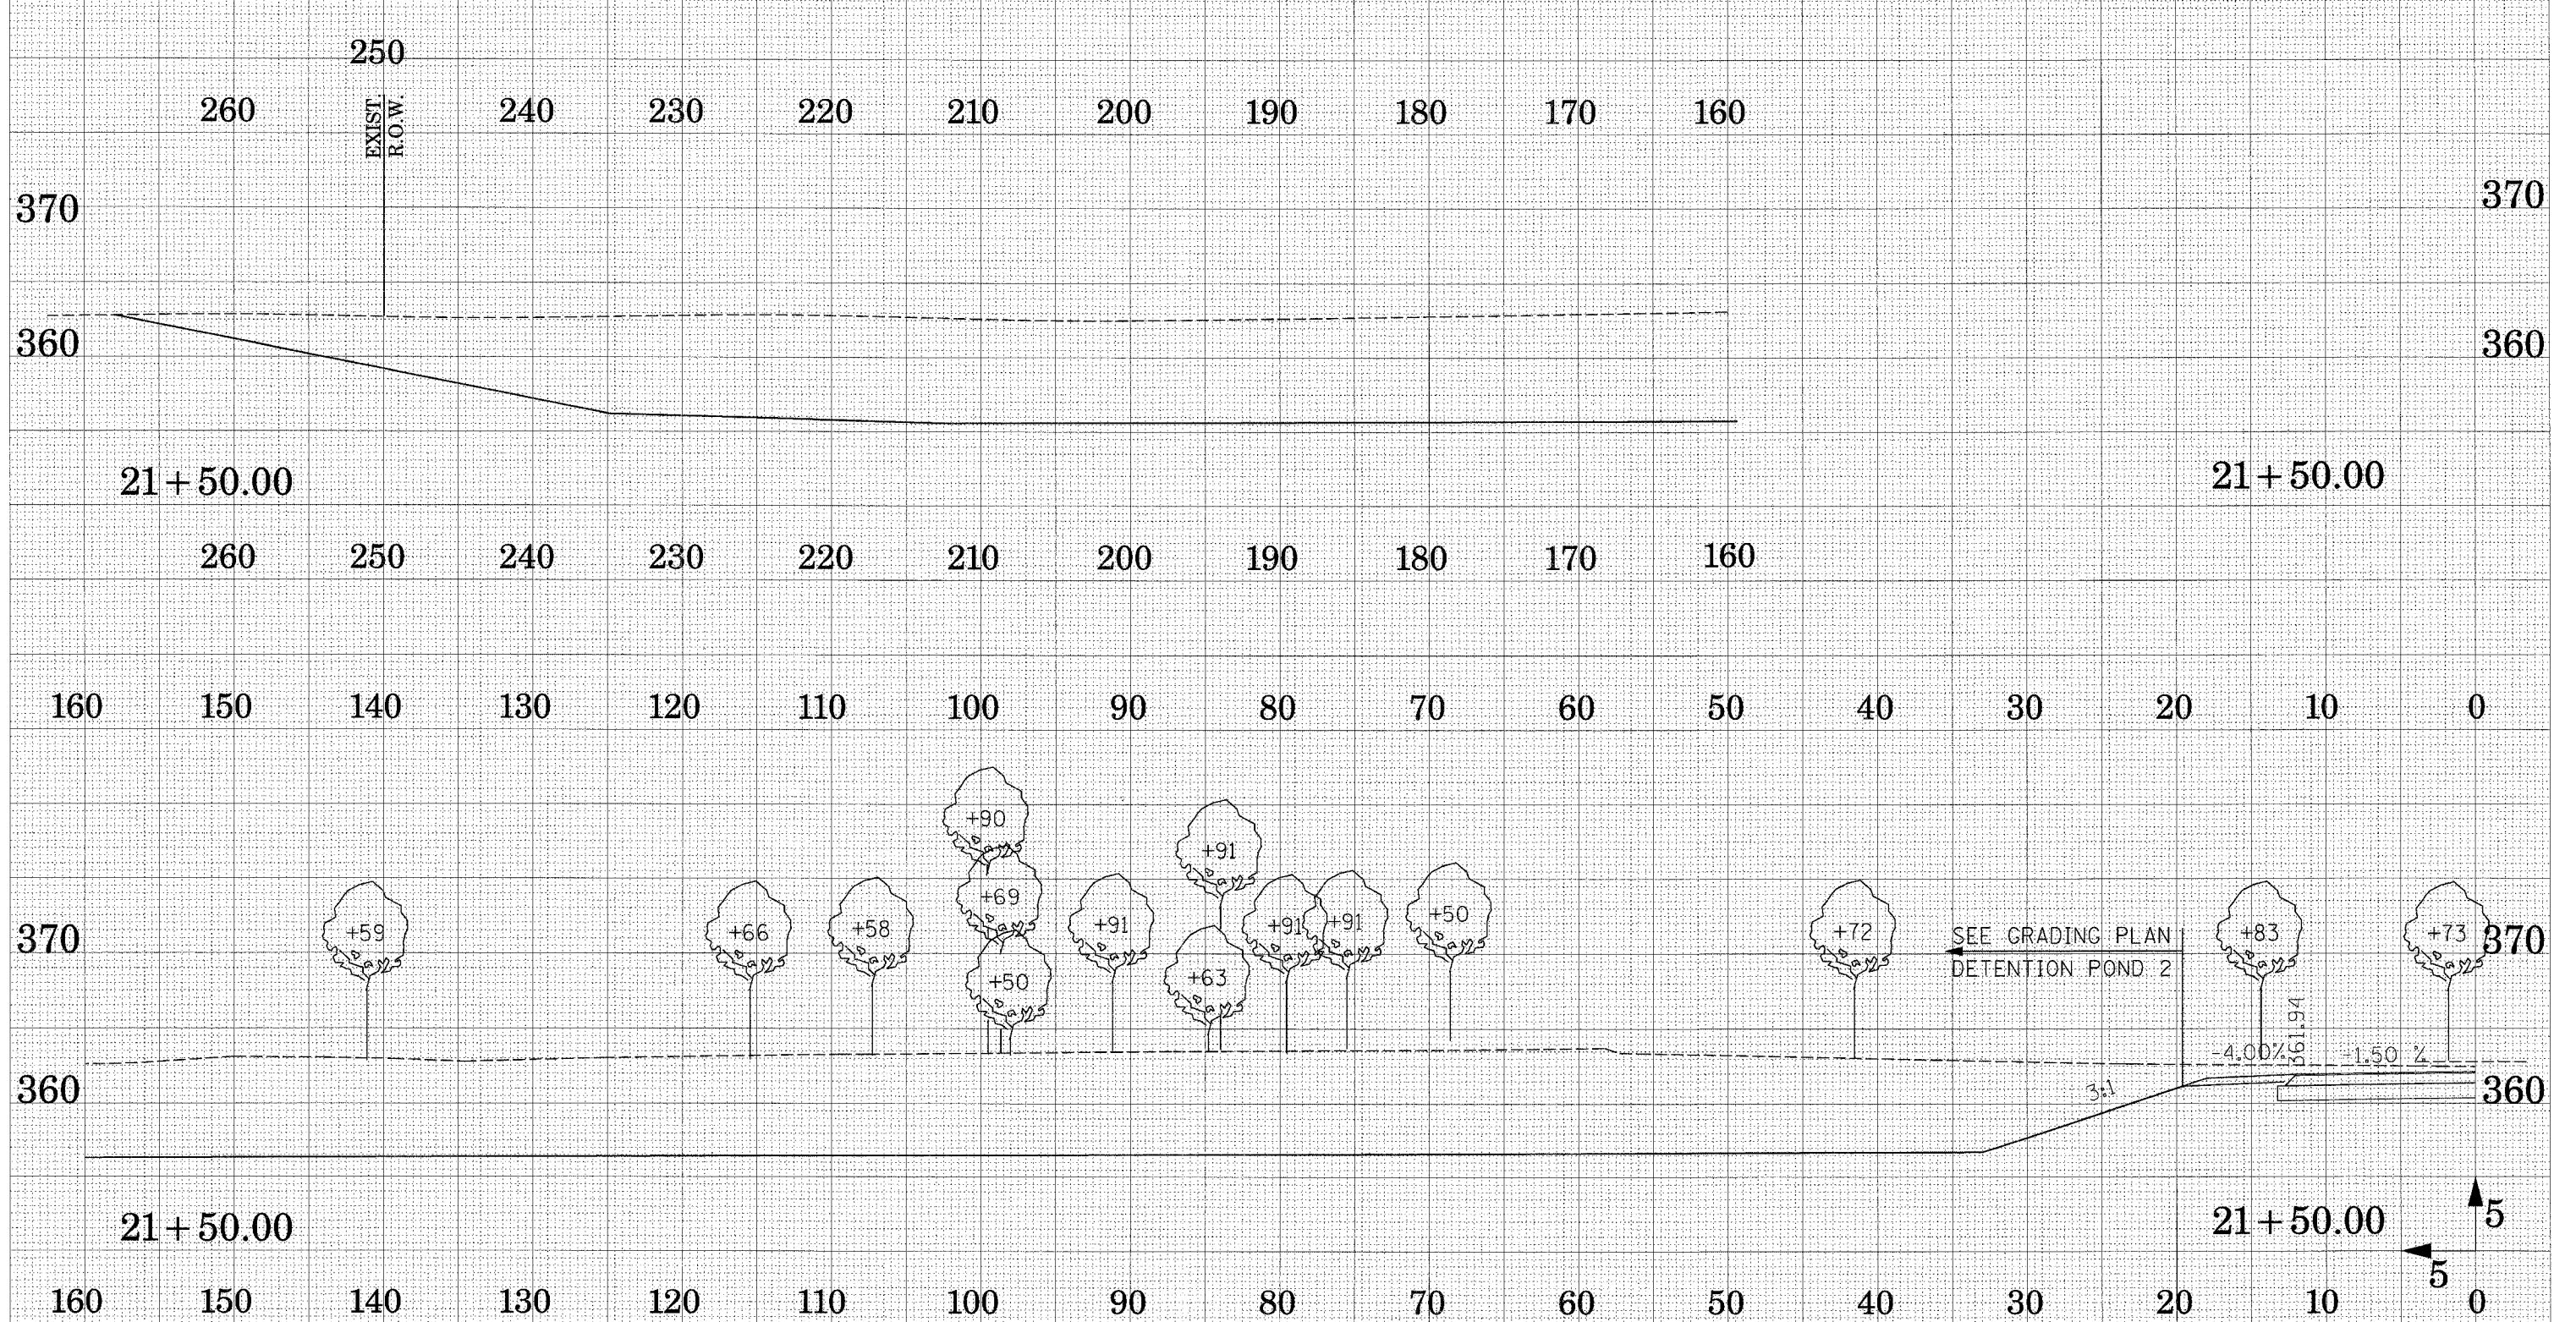

CROSS SECTION - DETENTION POND 2

SURVEY NO. _____
 SURVEY PLOTTED _____
 SURVEY TEMPLATE _____
 AREAS CHECKED _____
 PLANS CHECKED _____

SURVEY NO. _____
 SURVEY PLOTTED _____
 SURVEY TEMPLATE _____
 AREAS CHECKED _____
 PLANS CHECKED _____