



F.A.P. RTE.	SECTION	COUNTY	TOTAL SHEETS	SHEET NO.
328	*	WAYNE & WHITE	15	4
STA. 448+99		TO STA. 61+90		
FED. ROAD DIST. NO.		ILLINOIS FED. AID PROJECT		

\* (104,105)RS-4, (108)RS-3

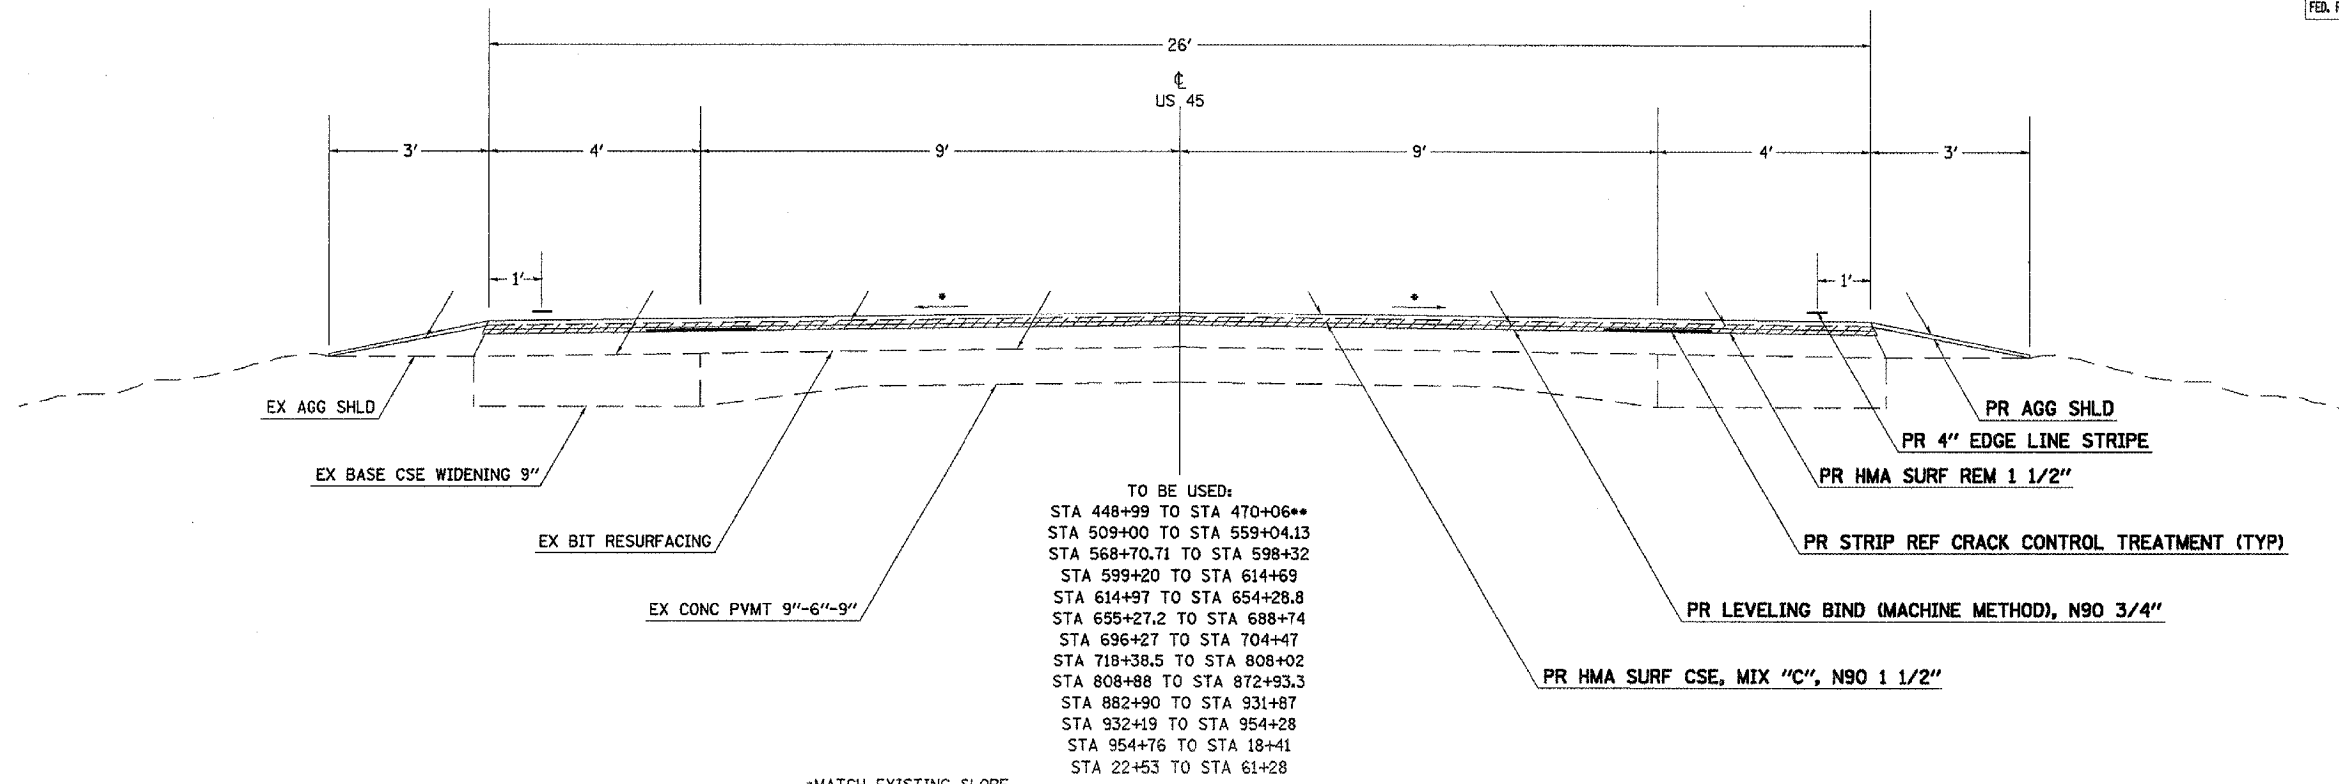

\*MATCH EXISTING SLOPE

\*\*FROM STA 448+99 TO STA 450+99 THE EXISTING HMA SHOULDERS WILL BE MILLED AND WILL HAVE A 4' HOT-MIX ASPHALT SHOULDER OVERLAY AND NO AGGREGATE SHOULDER

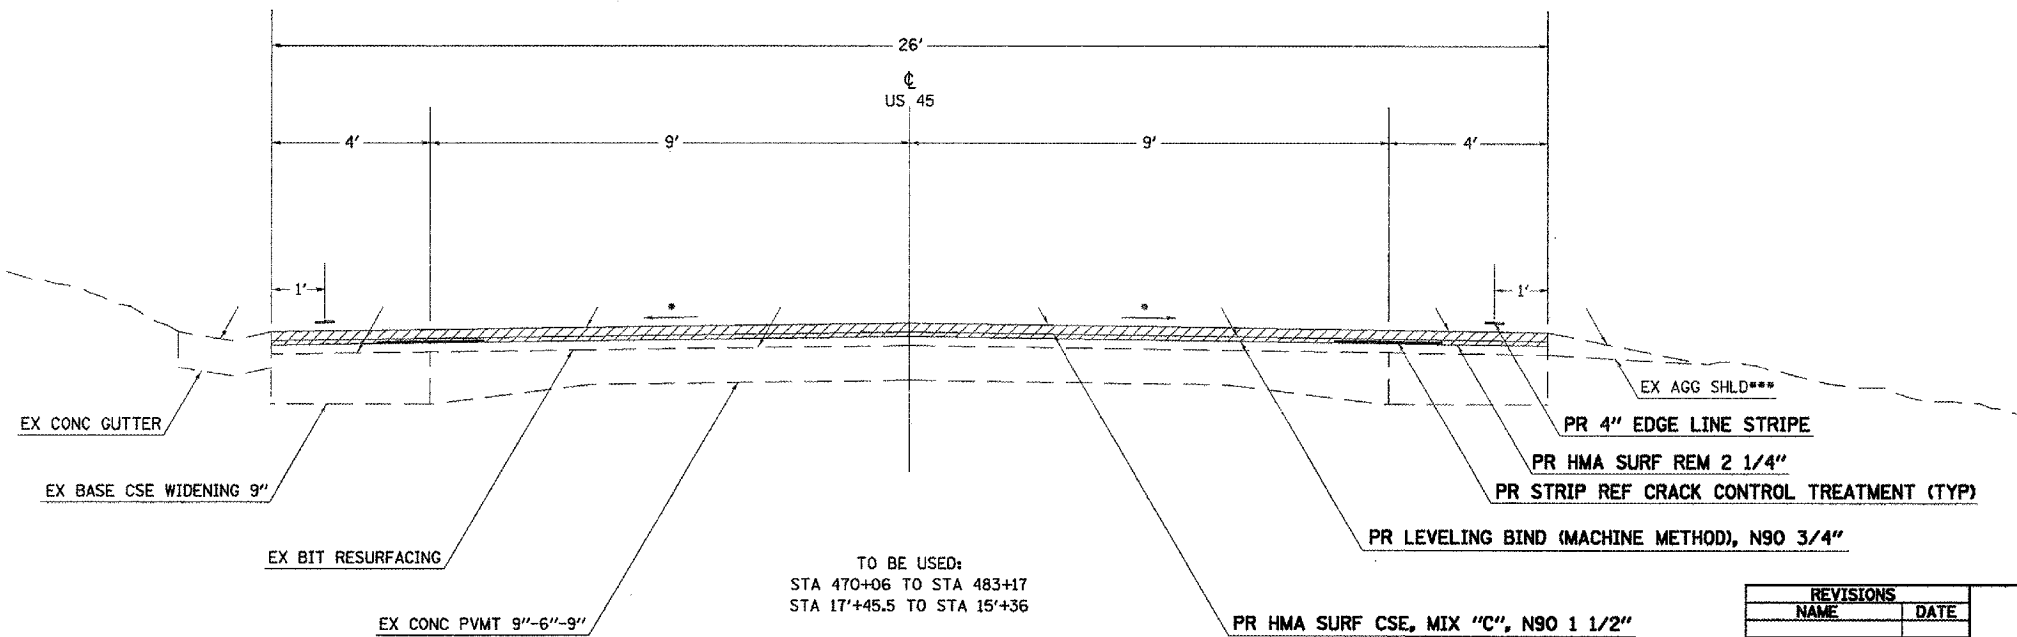

\*MATCH EXISTING SLOPE

\*\*\*AN ADDITIONAL QUANTITY OF AGGREGATE SHOULDER HAS BEEN ADDED IN THIS AREA. IF THE EXISTING AGGREGATE SHOULDERS ARE SUFFICIENT, THIS QUANTITY SHALL BE DELETED.

REVISIONS	
NAME	DATE

ILLINOIS DEPARTMENT OF TRANSPORTATION

SCALE: VERT.  
 DATE:           HORIZ.

DRAWN BY  
 CHECKED BY

PLOT DATE = 10/18/2005  
 FILE NAME = c:\pcc\mca\98961\98961.dgn  
 PLOT SCALE = 1/8"=1'-0"  
 USER NAME = pccwps