

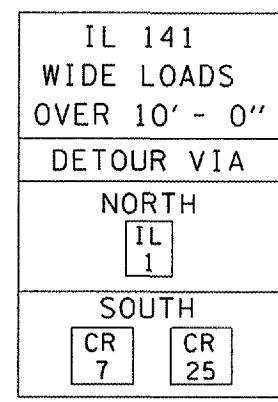


ROUTE NO.	SECTION	COUNTY	SHEET	SHEET NO.
F.A.P. 877	-	WHITE	7	7
FED. ROAD DIST. NO. 7		ILLINOIS	PROJECT	

*(101BR-3) 1-1

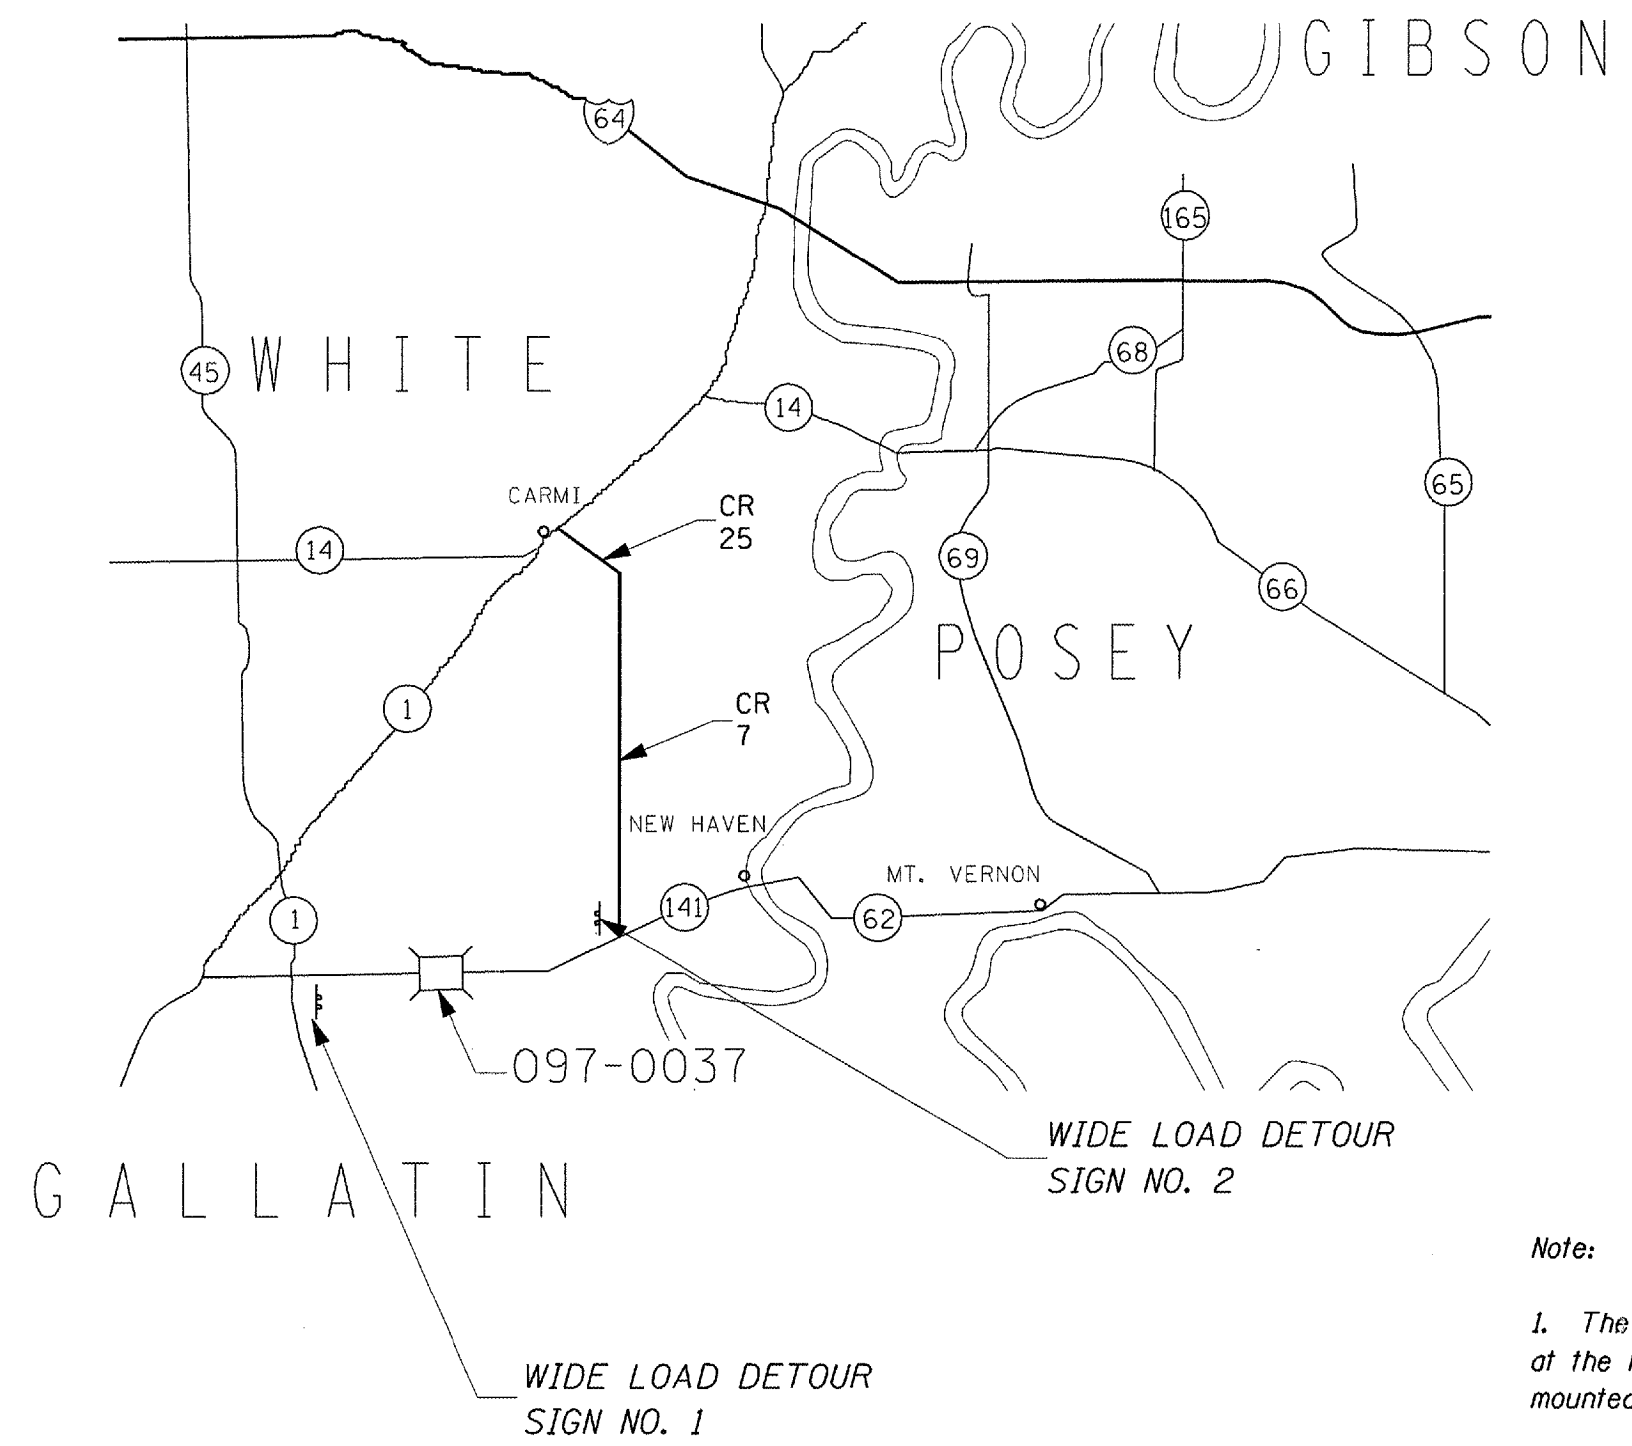

SIGN NO. 1

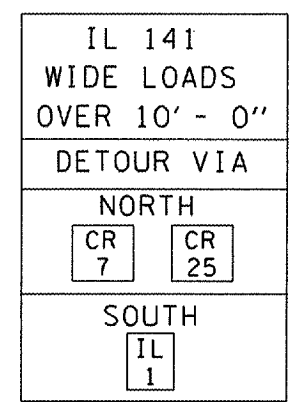

SIGN NO. 2

WIDE LOAD DETOUR SIGNS

Note:

1. The Contractor shall furnish, erect, maintain, and remove the posts and signs at the locations shown and as directed by the Engineer. All signs shall be post mounted.
2. The above noted work, including signs, posts, hardware, and labor shall be included in the contract unit price, each, for TRAFFIC CONTROL AND PROTECTION, STANDARD 701321 and no other compensation will be allowed.
3. All signs shall meet the requirements of Article 1091.02 of the Standard Specifications, with black legend on orange reflectorized background.