

FR037



Freeport, Illinois
City of Freeport
AIP: 3-17-0045-B20
FEP-3129
Airfield Pavement
Repairs

Revisions		
No.	Date	Description




0 1
THIS BAR IS EQUAL TO 1"
AT FULL SCALE (17 X 11).

DESIGN BY: CMT- RFD
DRAWN BY: CMT- RFD
CHECKED BY: CMT- RFD
APPROVED BY: JGP
DATE: 6.9.2006
JOB No: 06294-02-00

**STAGE 1:
TAXIWAY "D" AND
TERMINAL APRON
REPAIR PLAN
(STG1)**

6

SHEET 6 OF 9 SHEETS

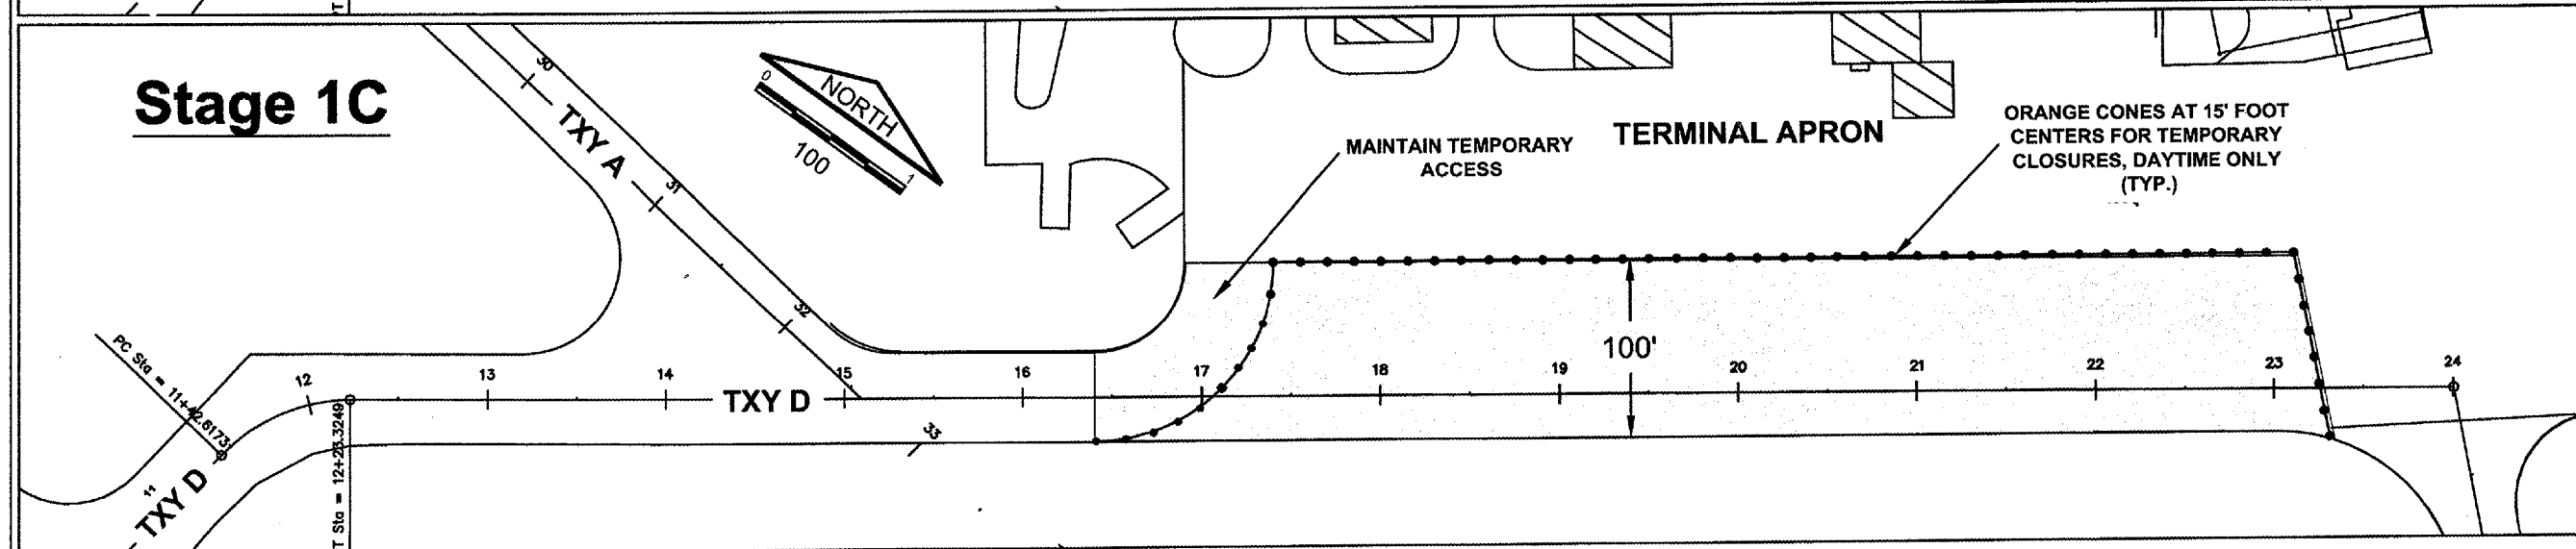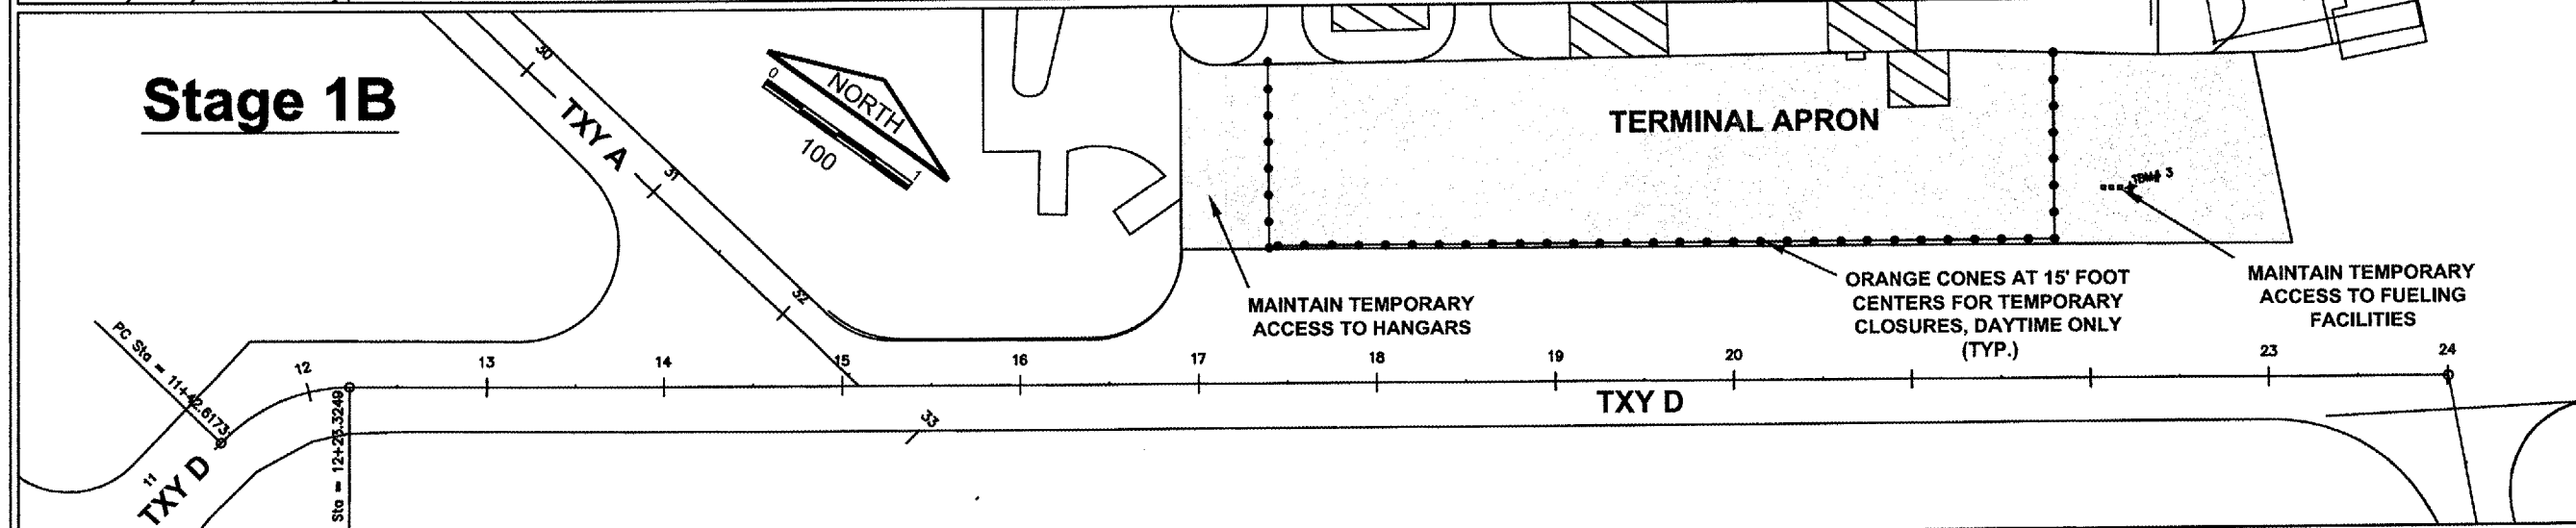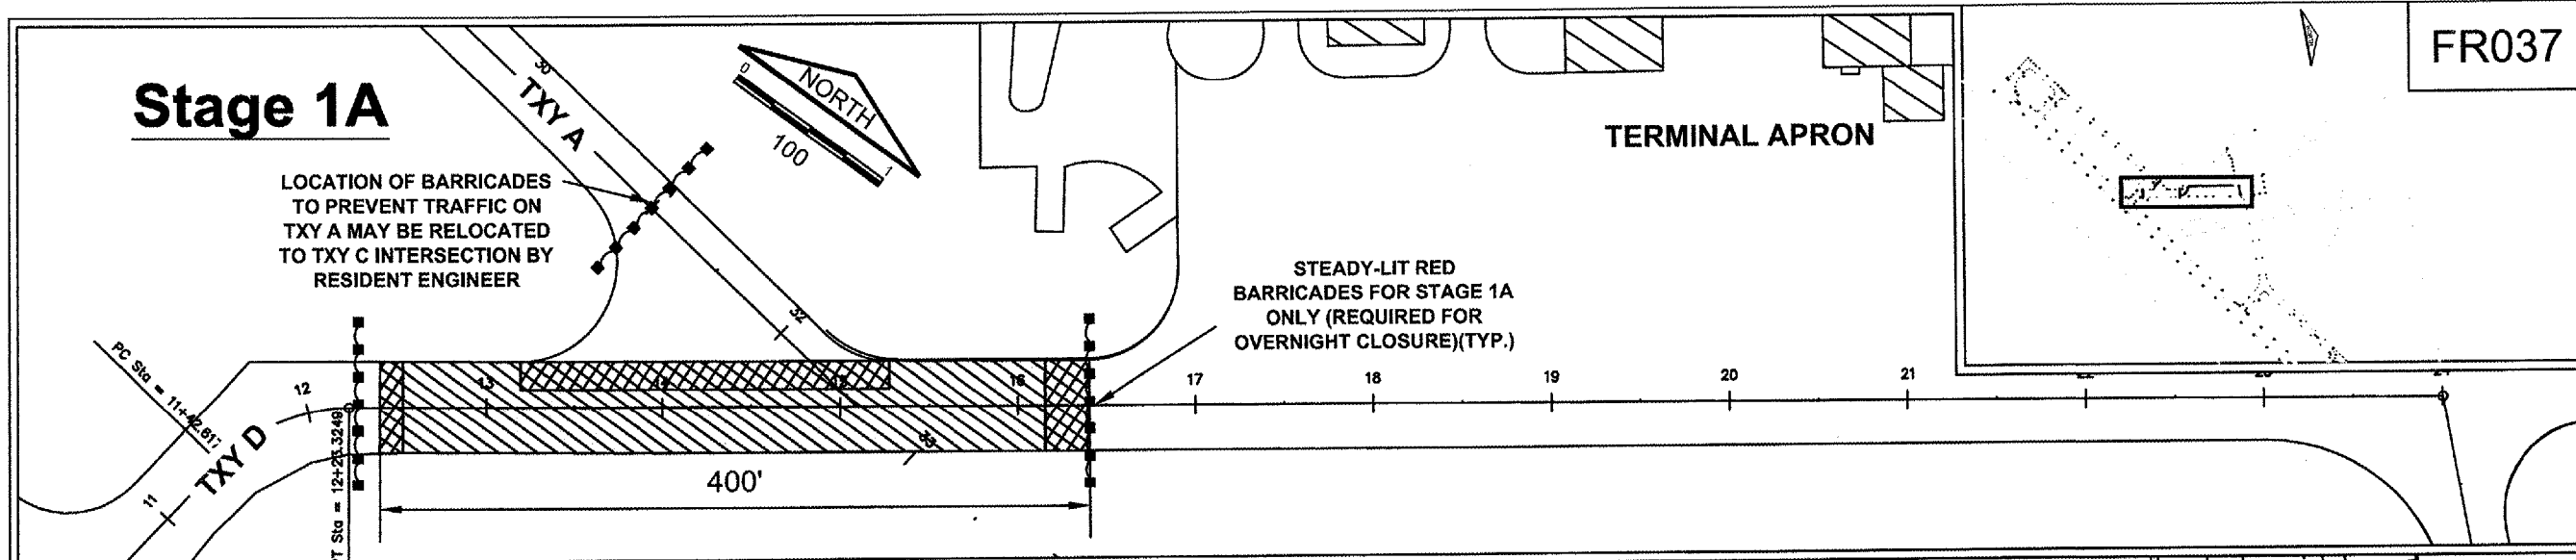

	AIRFIELD PAVEMENT REPAIR AREA INCLUDING FULL-DEPTH AND PARTIAL DEPTH BITUMINOUS REMOVAL AND REPLACEMENTS, LOCATIONS AS DETERMINED BY THE R.E. APPROX. BIT. PVMT. THICKNESSES: STAGE 1A: 10" STAGE 1B: 8" STAGE 1C: 10"		NEW 2" BITUMINOUS OVERLAY ON CRACK CONTROL FABRIC AND TACK COAT		NEW 0" - 2" BUTT JOINT CONSTRUCTION
--	--	--	---	--	-------------------------------------

**STAGE 1: TAXIWAY "D" AND
TERM. APRON REPAIR PLAN**