



# Stage 3A

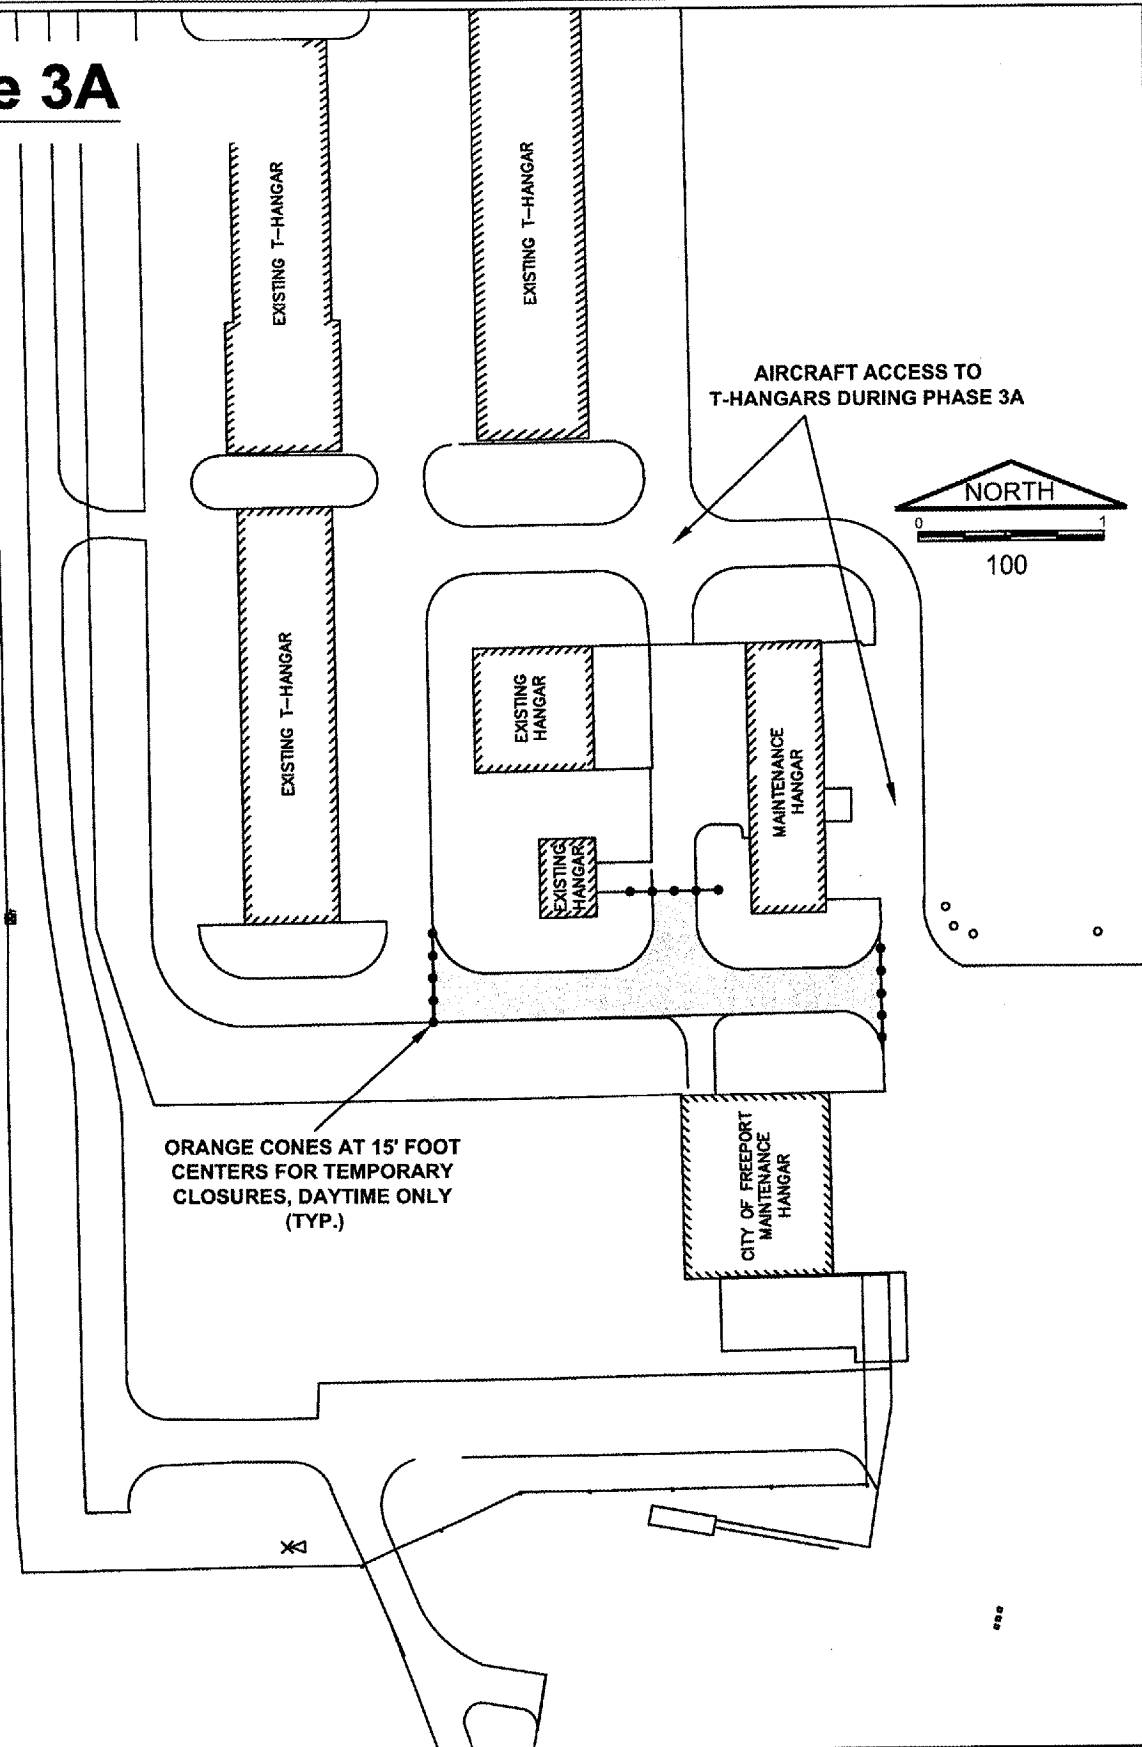

# Stage 3B

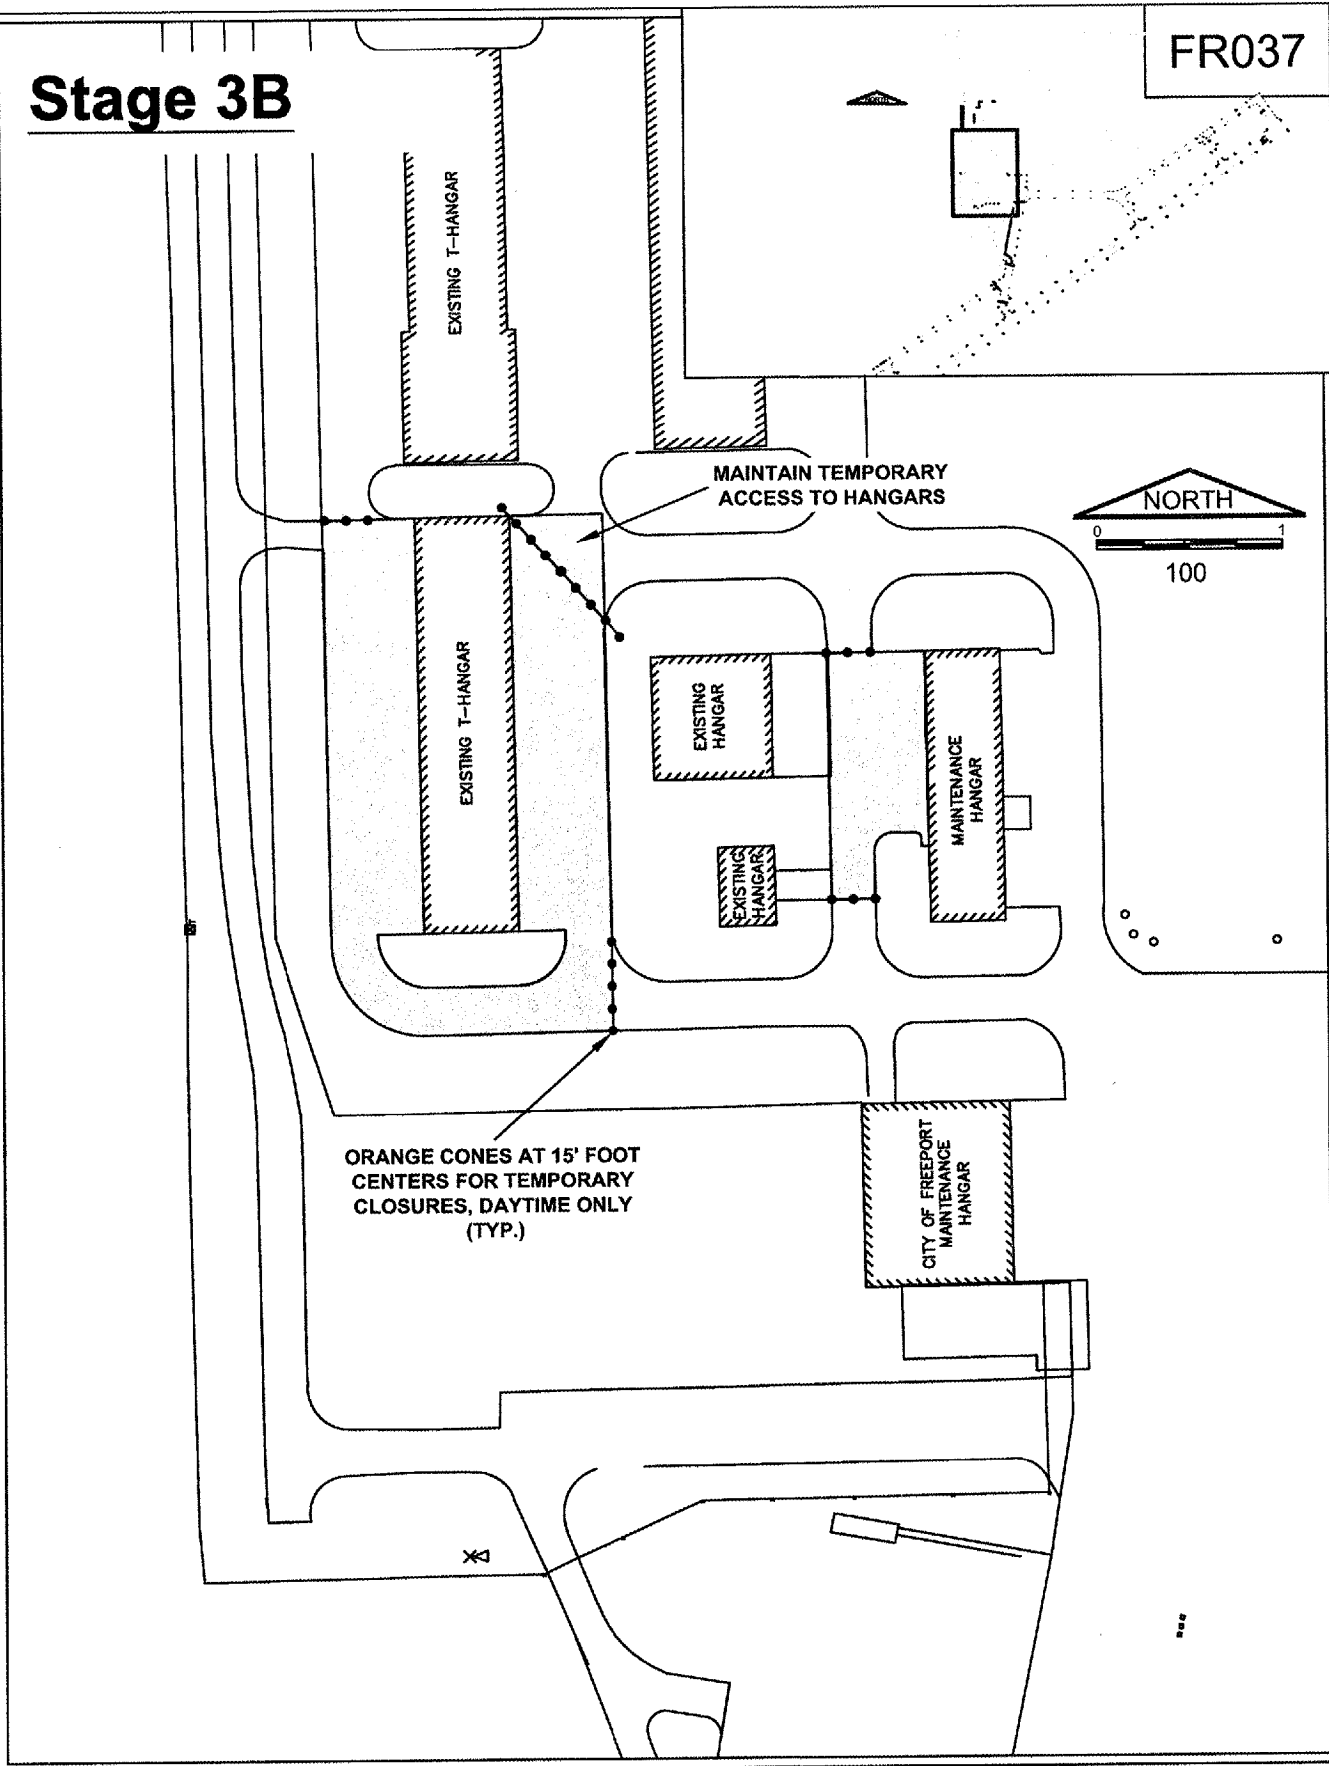

Freeport, Illinois

City of Freeport

AIP: 3-17-0045-B20  
FEP-3129


Airfield Pavement Repairs

Revisions		
No.	Date	Description

THIS BAR IS EQUAL TO 1" AT FULL SCALE (17 X 11).

DESIGN BY: CMT-RFD  
DRAWN BY: CMT-RFD  
CHECKED BY: CMT-RFD  
APPROVED BY: JGP  
DATE: 6.9.2006  
JOB No: 06294-02-00

## STAGE 3: T-HANGAR PAVEMENTS REPAIR PLAN (STG3)

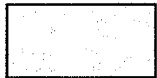

AIRFIELD PAVEMENT REPAIR AREA INCLUDING FULL-DEPTH AND PARTIAL DEPTH BITUMINOUS REMOVAL AND REPLACEMENTS, LOCATIONS AS DETERMINED BY THE R.E.  
APPROX. BIT. PVMT. THICKNESSES:  
STAGE 3A AND 3B: 4"



NEW 2" BITUMINOUS OVERLAY ON CRACK CONTROL FABRIC AND TACK COAT



NEW 0" - 2" BUTT JOINT CONSTRUCTION

# STAGE 3: T-HANGAR PAVEMENTS REPAIR PLAN