


CONTRACT NUMBER	COUNTY	TOTAL SHEETS	SHEET NO.
GR002	BOND	30	24

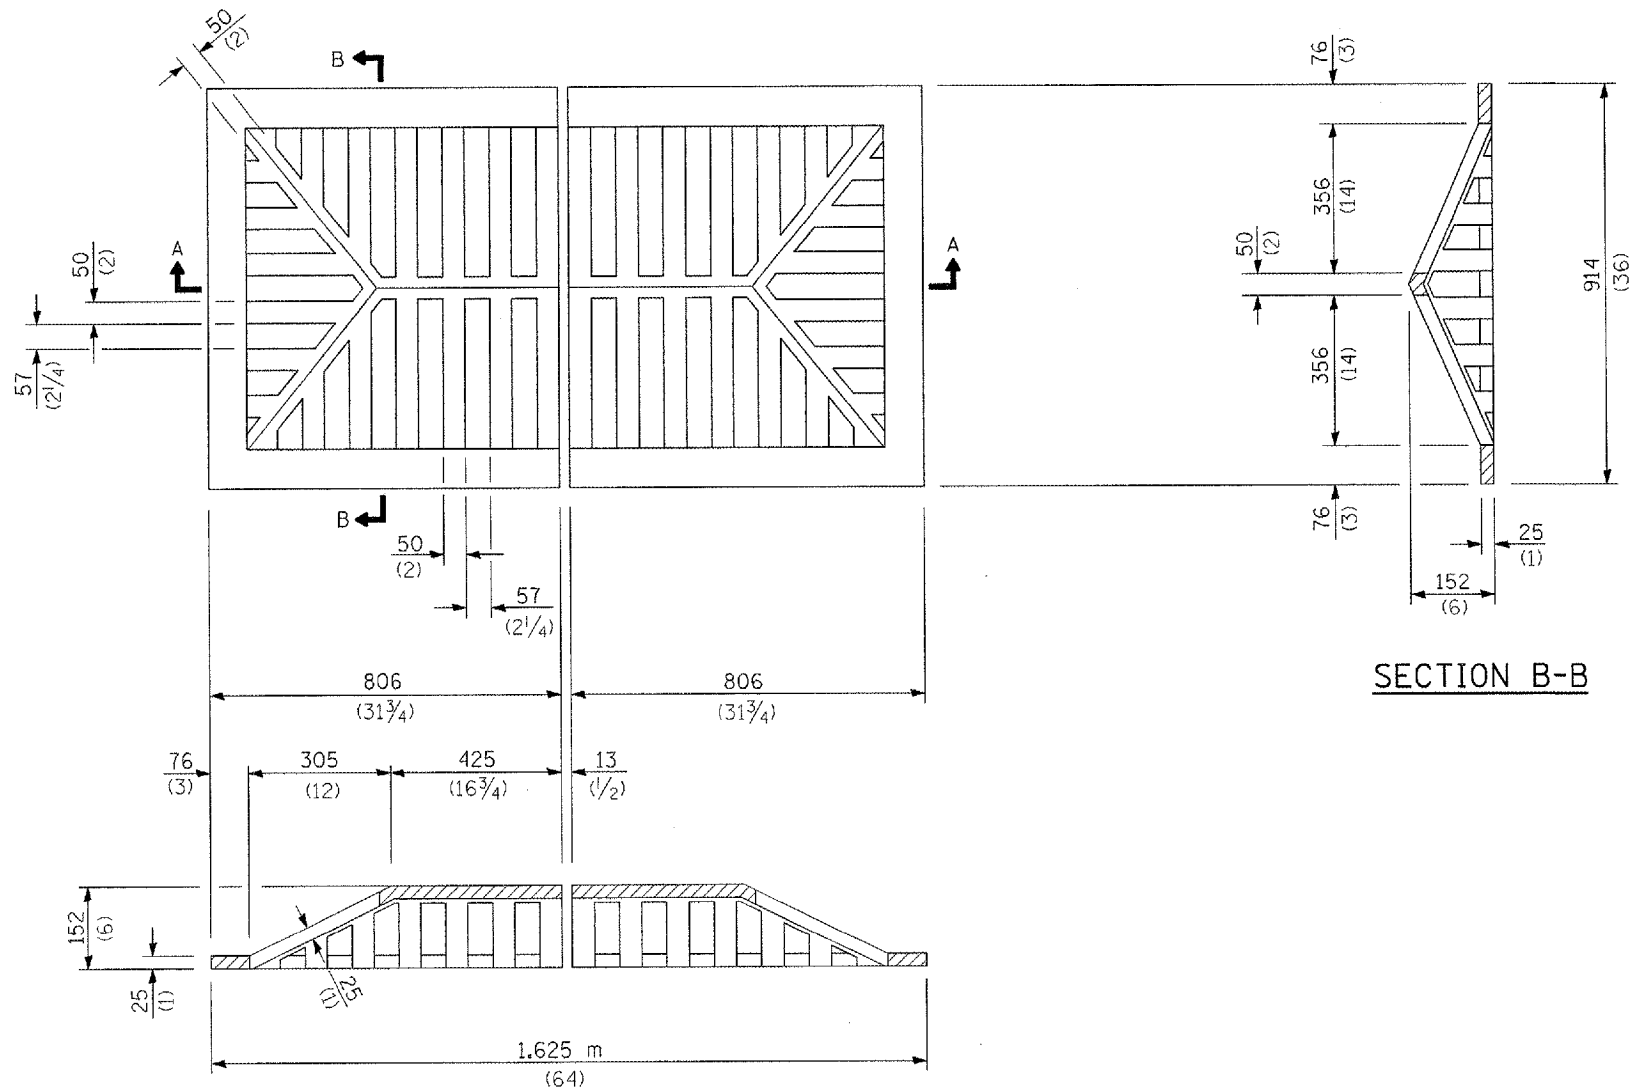

SECTION A-A

CAST GRATE

SECTION B-B

All dimensions are in millimeters (inches) unless otherwise shown.



DATE	DESCRIPTION OF THE REVISIONS	BY
09-20-06	REVISED AND REPACKAGED FOR JAN. '07 LETTING	RCH

GREENVILLE AIRPORT AUTHORITY GREENVILLE, ILLINOIS

HENRY, MEISENHEIMER & GEMDE, INC.  
ENGINEERS  
CARLYLE, ILLINOIS 62231  
www.hmgengineers.com  
(618) 584-3711 Fax (618) 584-8217

GRATE TYPE 7	IL PROJ. NO. GRE-3215
	A.I.P. PROJ. NO. 3-17-0049-B4
STANDARD 604031	FILE NAME IDOT-604031
	DATE 01-19-2007

H.M.G. NO. 5536