


I:\C:\22\_2006 7:55 AM CAH  
 \AIRPORTS\LOGAN\813-0600\AIRPORT\SHEETS\R-305XS.DWG - 11+00 - 12+00

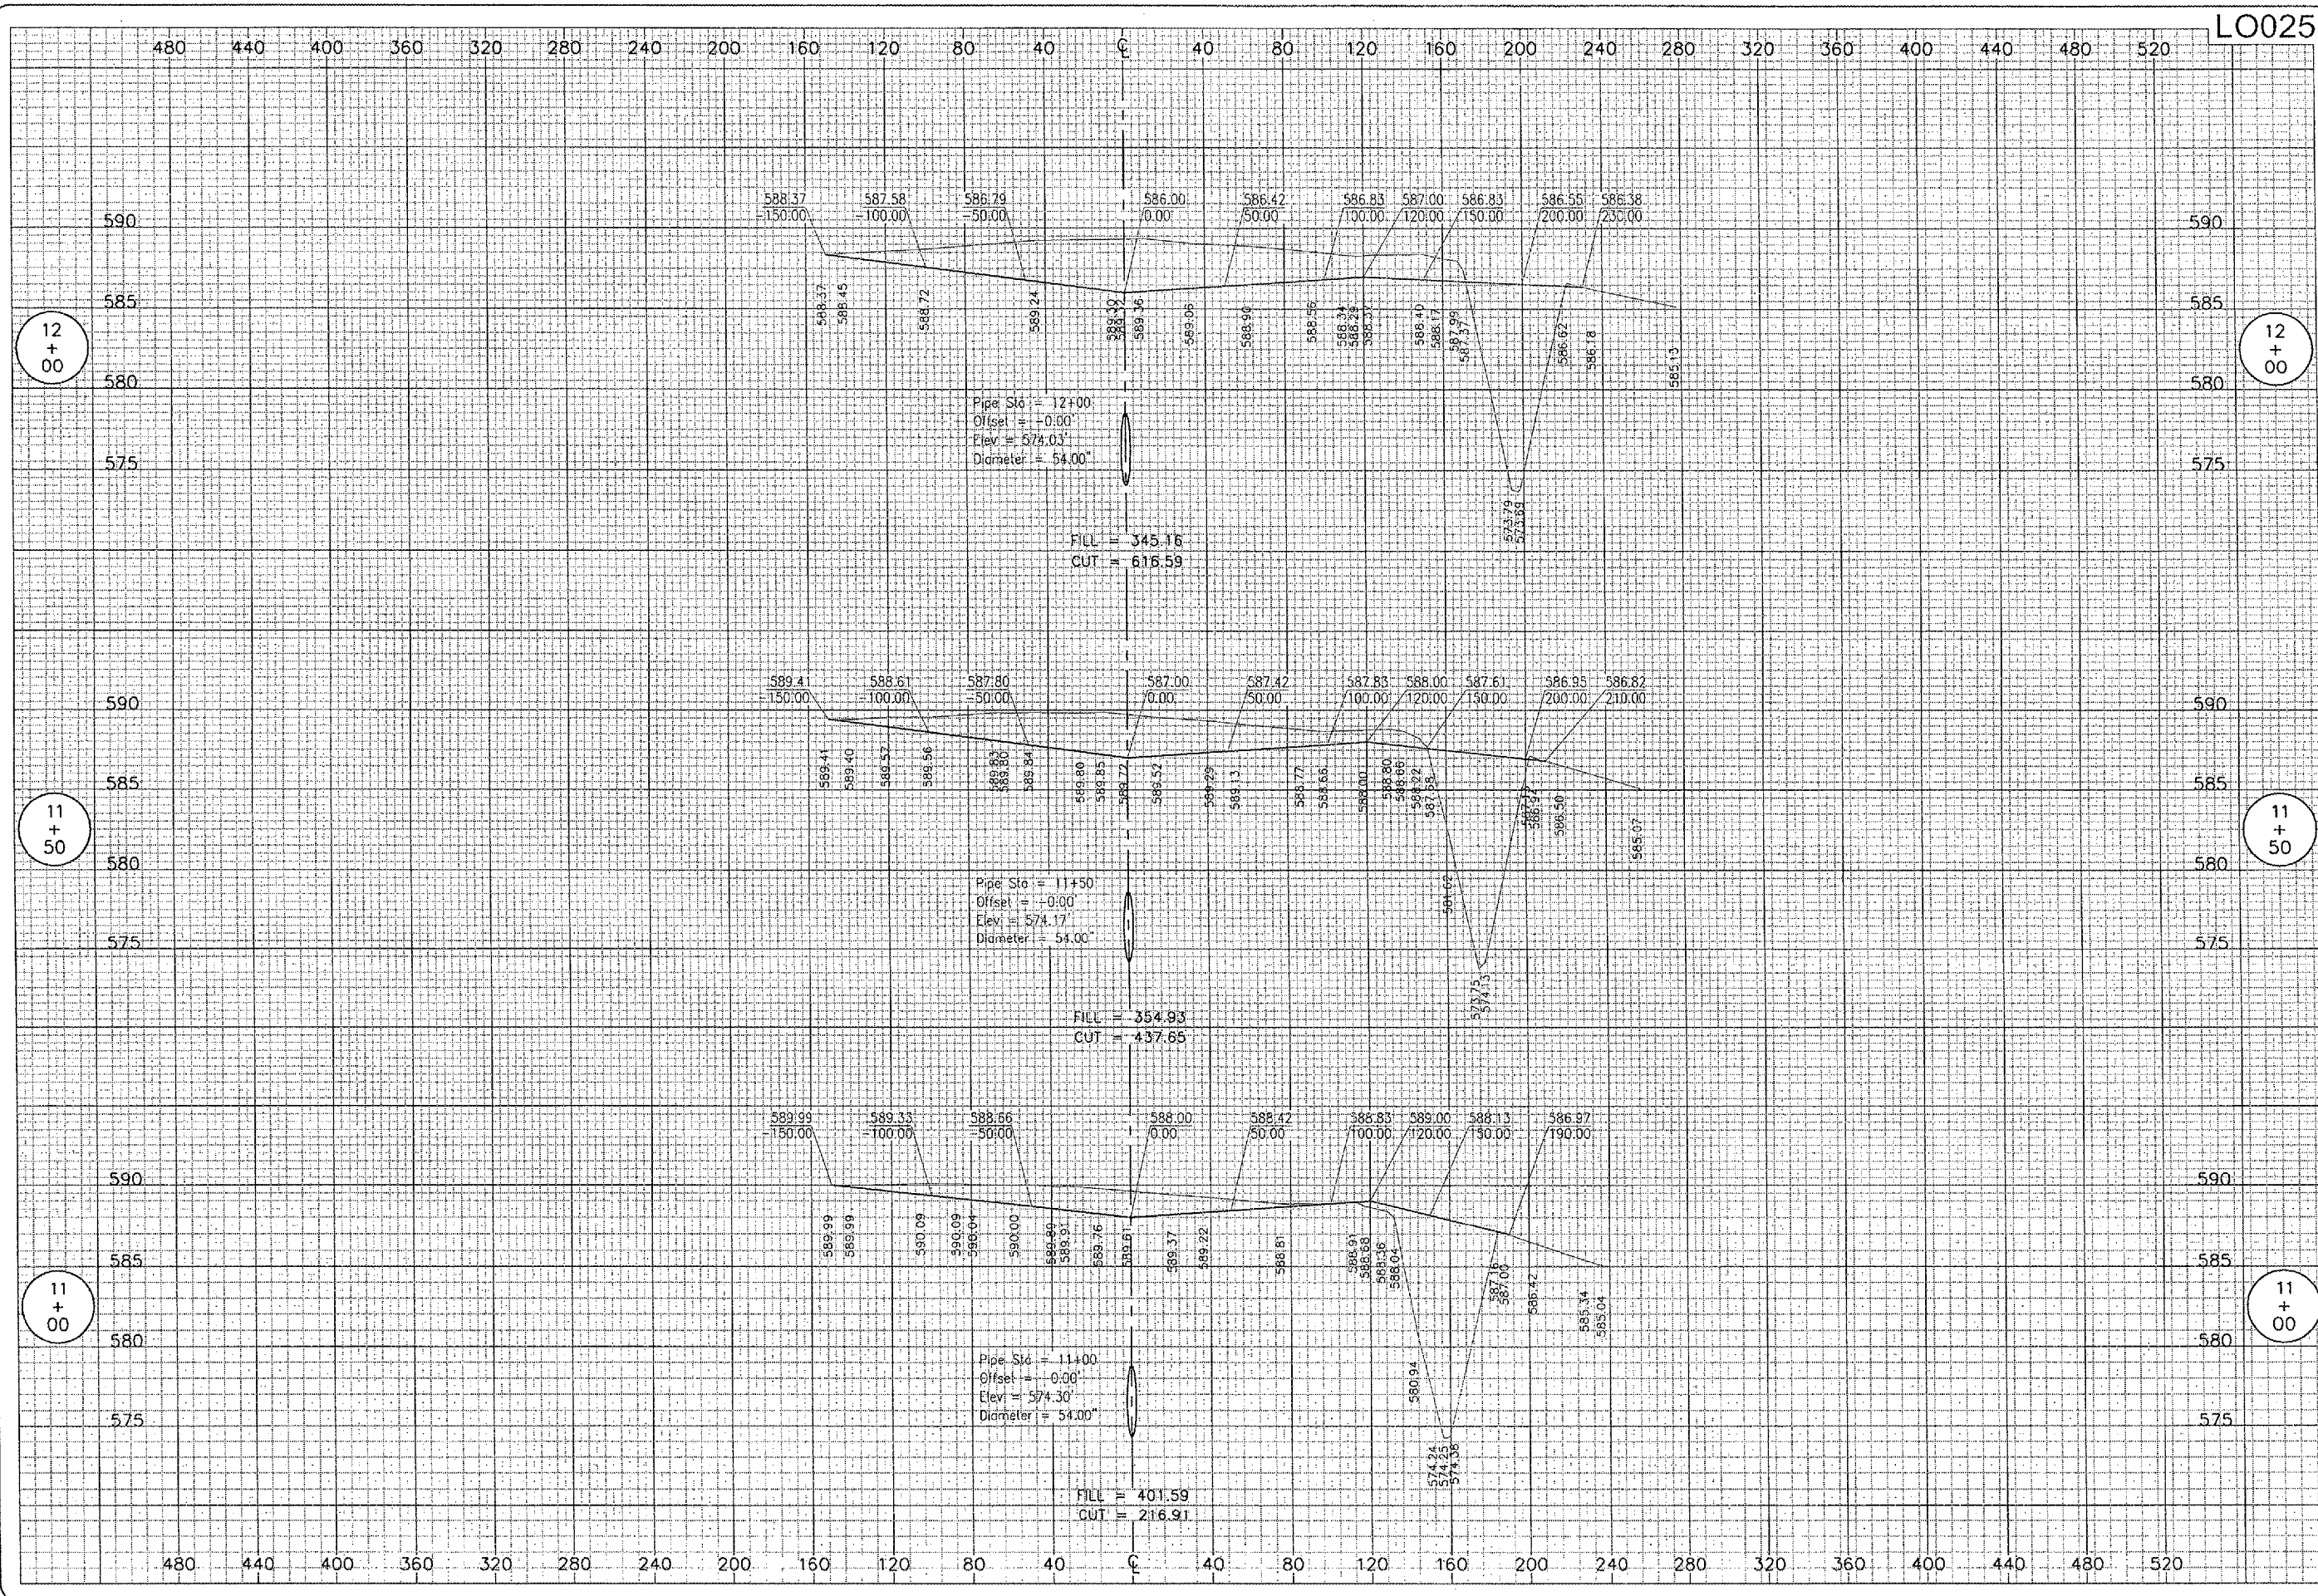

LO025

DATE	REVISION	BY

LOGAN COUNTY AIRPORT  
 LINCOLN, ILLINOIS  
 I.L. PROJ.: 444-3545 A.I.P. PROJ.: 3-17-0062-813

REV Project No. 813-0600	
Filename: R-305XS.DWG	
Scale: 1" = 40' H / 5' V	
Date: 10/13/06	
LAYOUT	CCC 10/13/06
DRAWN	CCC 10/13/06
REVIEWED	CAH 10/31/06



DRAINAGE  
 IMPROVEMENTS  
 PROPOSED CROSS-SECTIONS  
 FOR SOUTHEAST QUADRANT  
 STA. 11+00 TO STA. 12+00