


D:\C-22-2006 7:57 AM CAH
 I:\AIRPORTS\LOGAN\813-060GN\AIRPORT SHEETS\R-307AS.DWG - 14+00 - 15+00

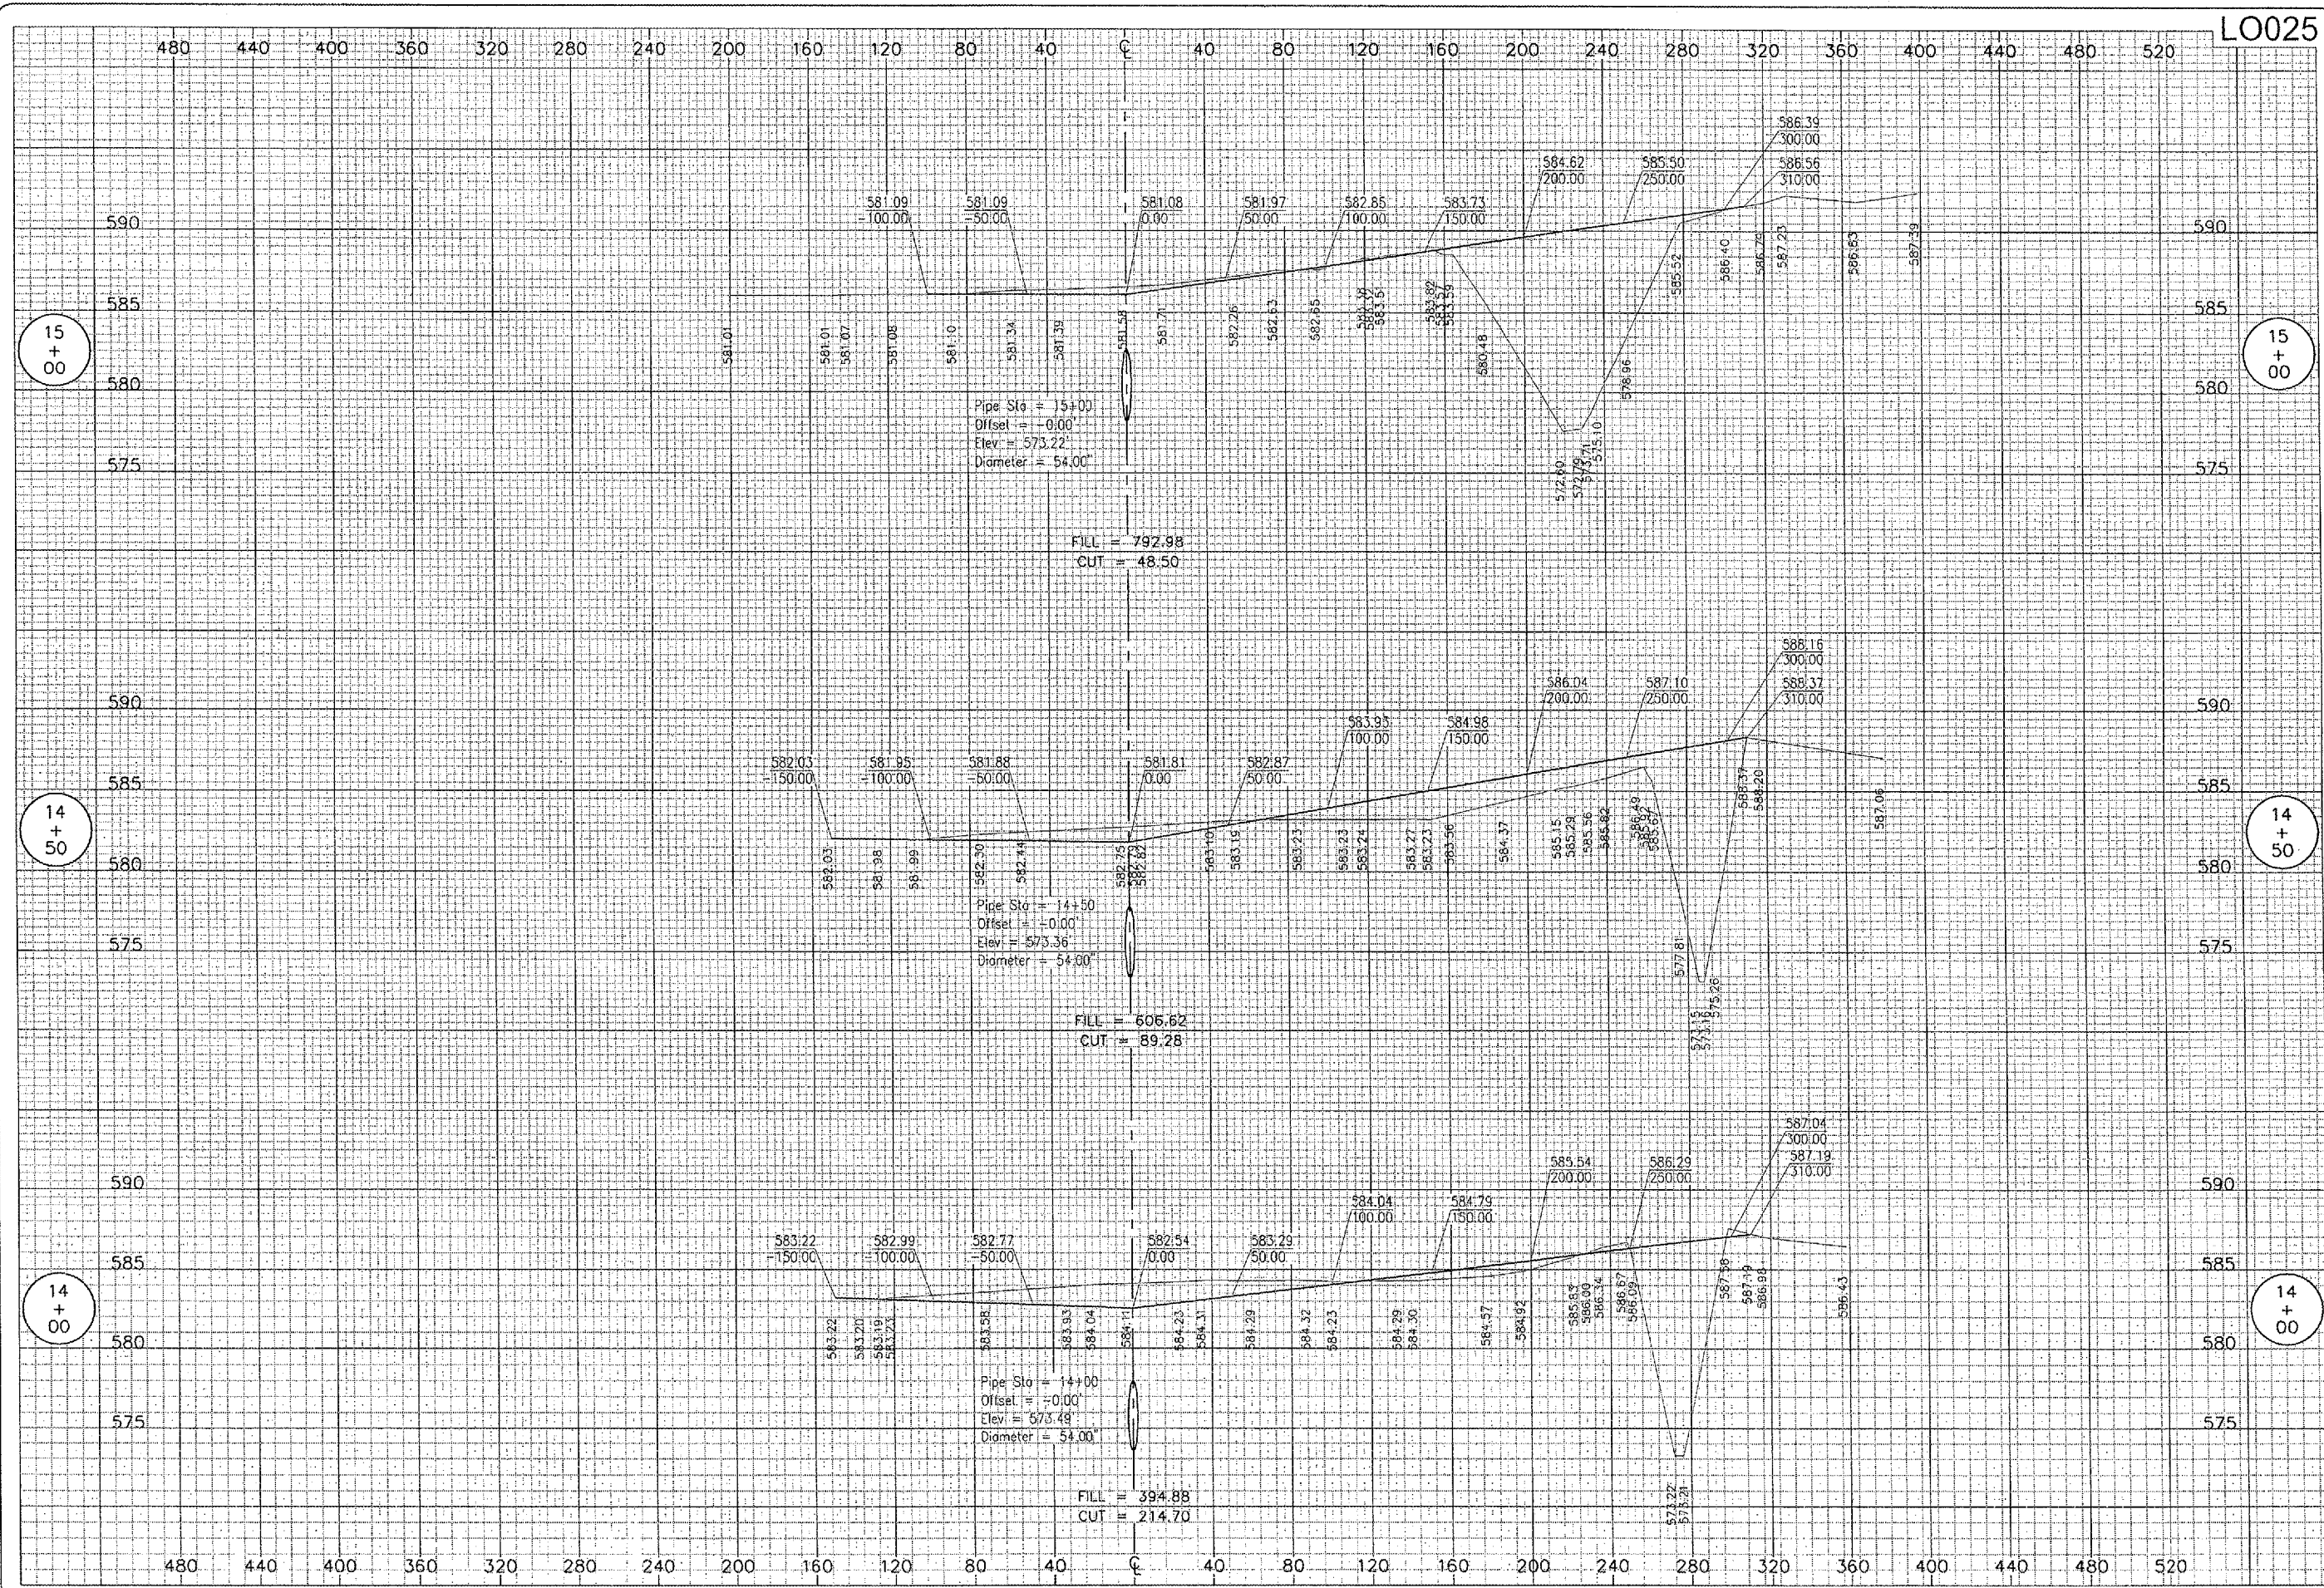

DATE	REVISION

LOGAN COUNTY AIRPORT
 LINCOLN, ILLINOIS
 I.L. PROJ.: AAA-3545
 A.I.P. PROJ.: 3-17-0062-B13

REL. PROJECT No.	813-060GND 0800
File Name	R-307X.S.DWG
Scale	1" = 40' H. / 5' V.
Date	10/13/06
LAYOUT	CCC 10/13/06
DRAWN	CCC 10/13/06
REVIEWED	CAH 10/31/06



DRAINAGE IMPROVEMENTS
 PROPOSED CROSS-SECTIONS
 FOR SOUTHEAST QUADRANT
 STA. 14+00 TO STA. 15+00