


2006 8:00 AM CAH
 \AIRPORTS\LOGAN\813-060GN_AIRPORT\SHEETS\813-060GN_AIRPORT - 20+00 - 21+60.00

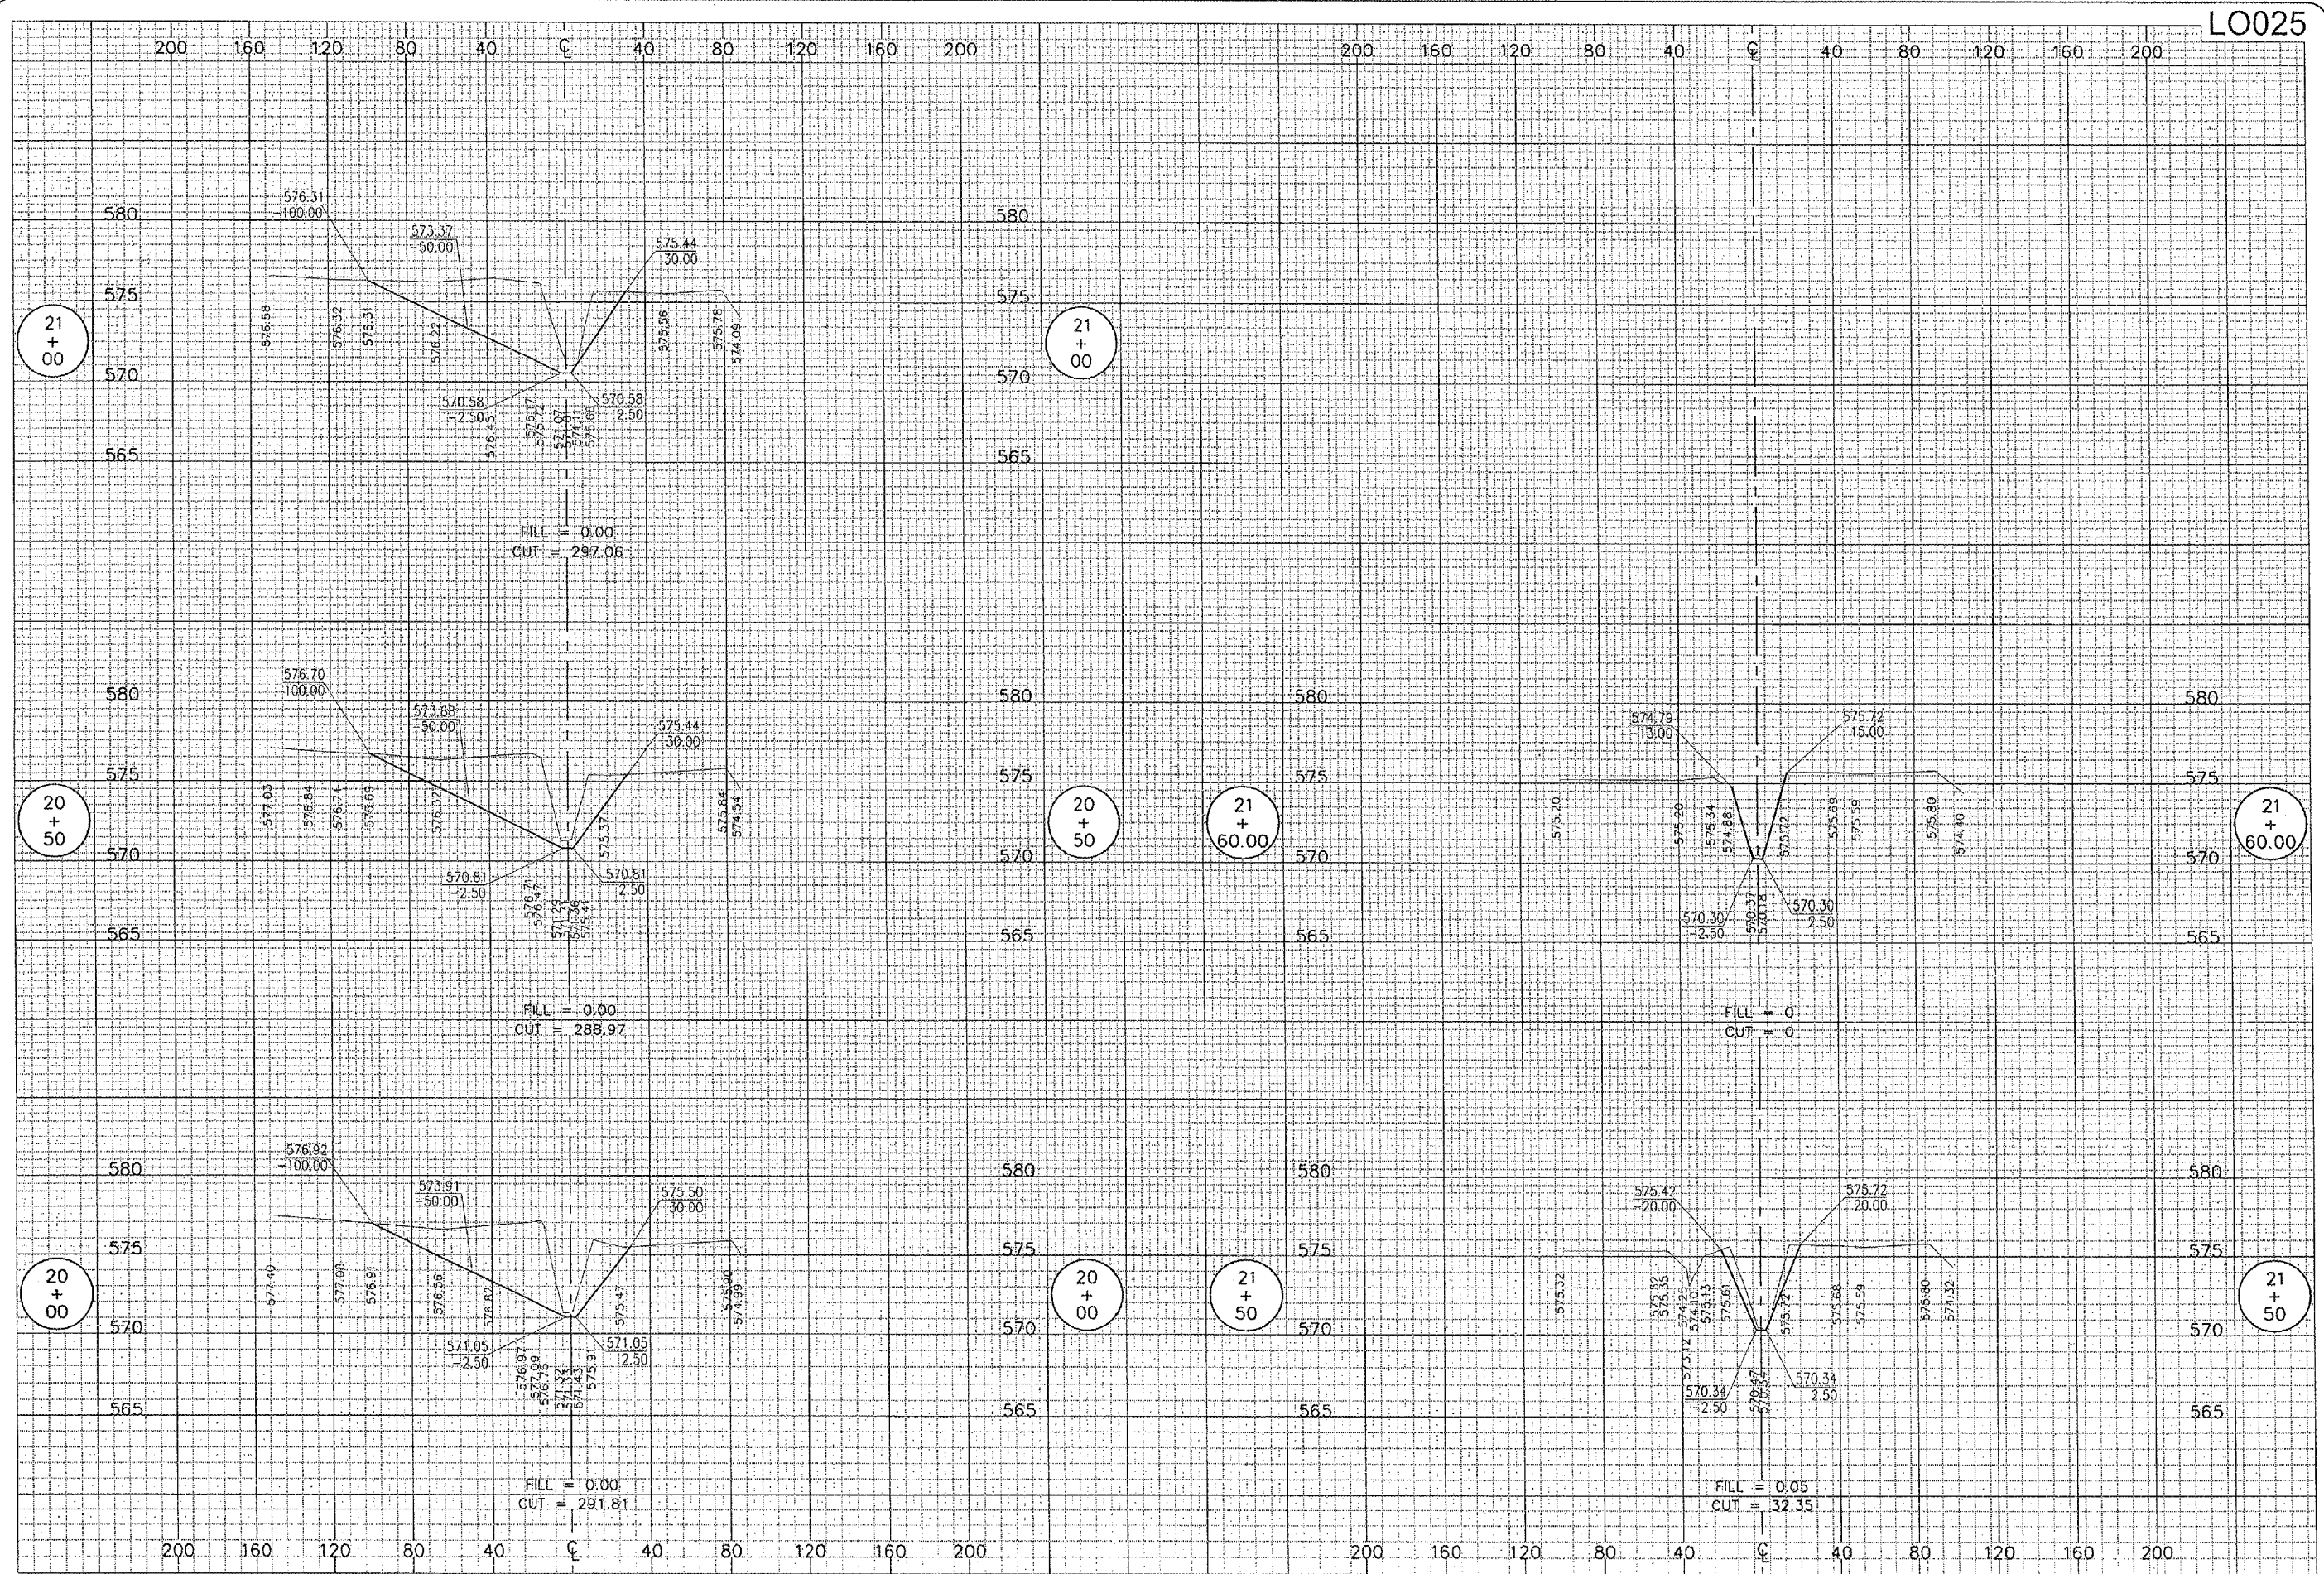

L0025

DATE	REVISION	BY

LOGAN COUNTY AIRPORT
 LINCOLN, ILLINOIS

IL PROJ.: AAA-3545 A.I.P. PROJ.: 3-17-0062-B13

HD Project No. 813-060GN.DWG	
Filename R-310XS.DWG	
Scale 1" = 40' H. / 5' V.	
Date 10/13/06	
LAYOUT CCC	10/13/06
DRAWN CCC	10/13/06
REVIEWED CAH	10/31/06



Hanson Professional Services Inc.
 1525 South Sixth Street
 Springfield, Illinois 62703-2896
 Offices Nationwide

DRAINAGE IMPROVEMENTS
 PROPOSED CROSS-SECTIONS
 FOR SOUTHEAST QUADRANT
 STA. 20+00 TO STA. 21+60.00