



K:\Champaign\0505906\Draw\Sheets\
FILE: 8 ELEC MARK.dwg
LAYOUT: 8 ELEC MARK
UPDATE BY: mamejkal
SURVEY BOOK #
DATE: Thu 11/16/06 10:26am
XREF DWG: Cmibase.dwg
alp2a.dwg
util\_water.dwg
util-airfield-elec.dwg
UTIL-GAS.dwg
UTIL-NONAIRFIELD-ELEC.dwg
UTIL-SAN.dwg

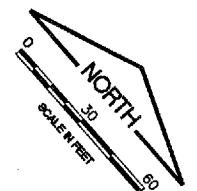

REVISIONS table with columns: NUMBER, BY, DATE

0 1 2
THIS BAR IS EQUAL TO 2"
AT FULL SCALE (34X22).

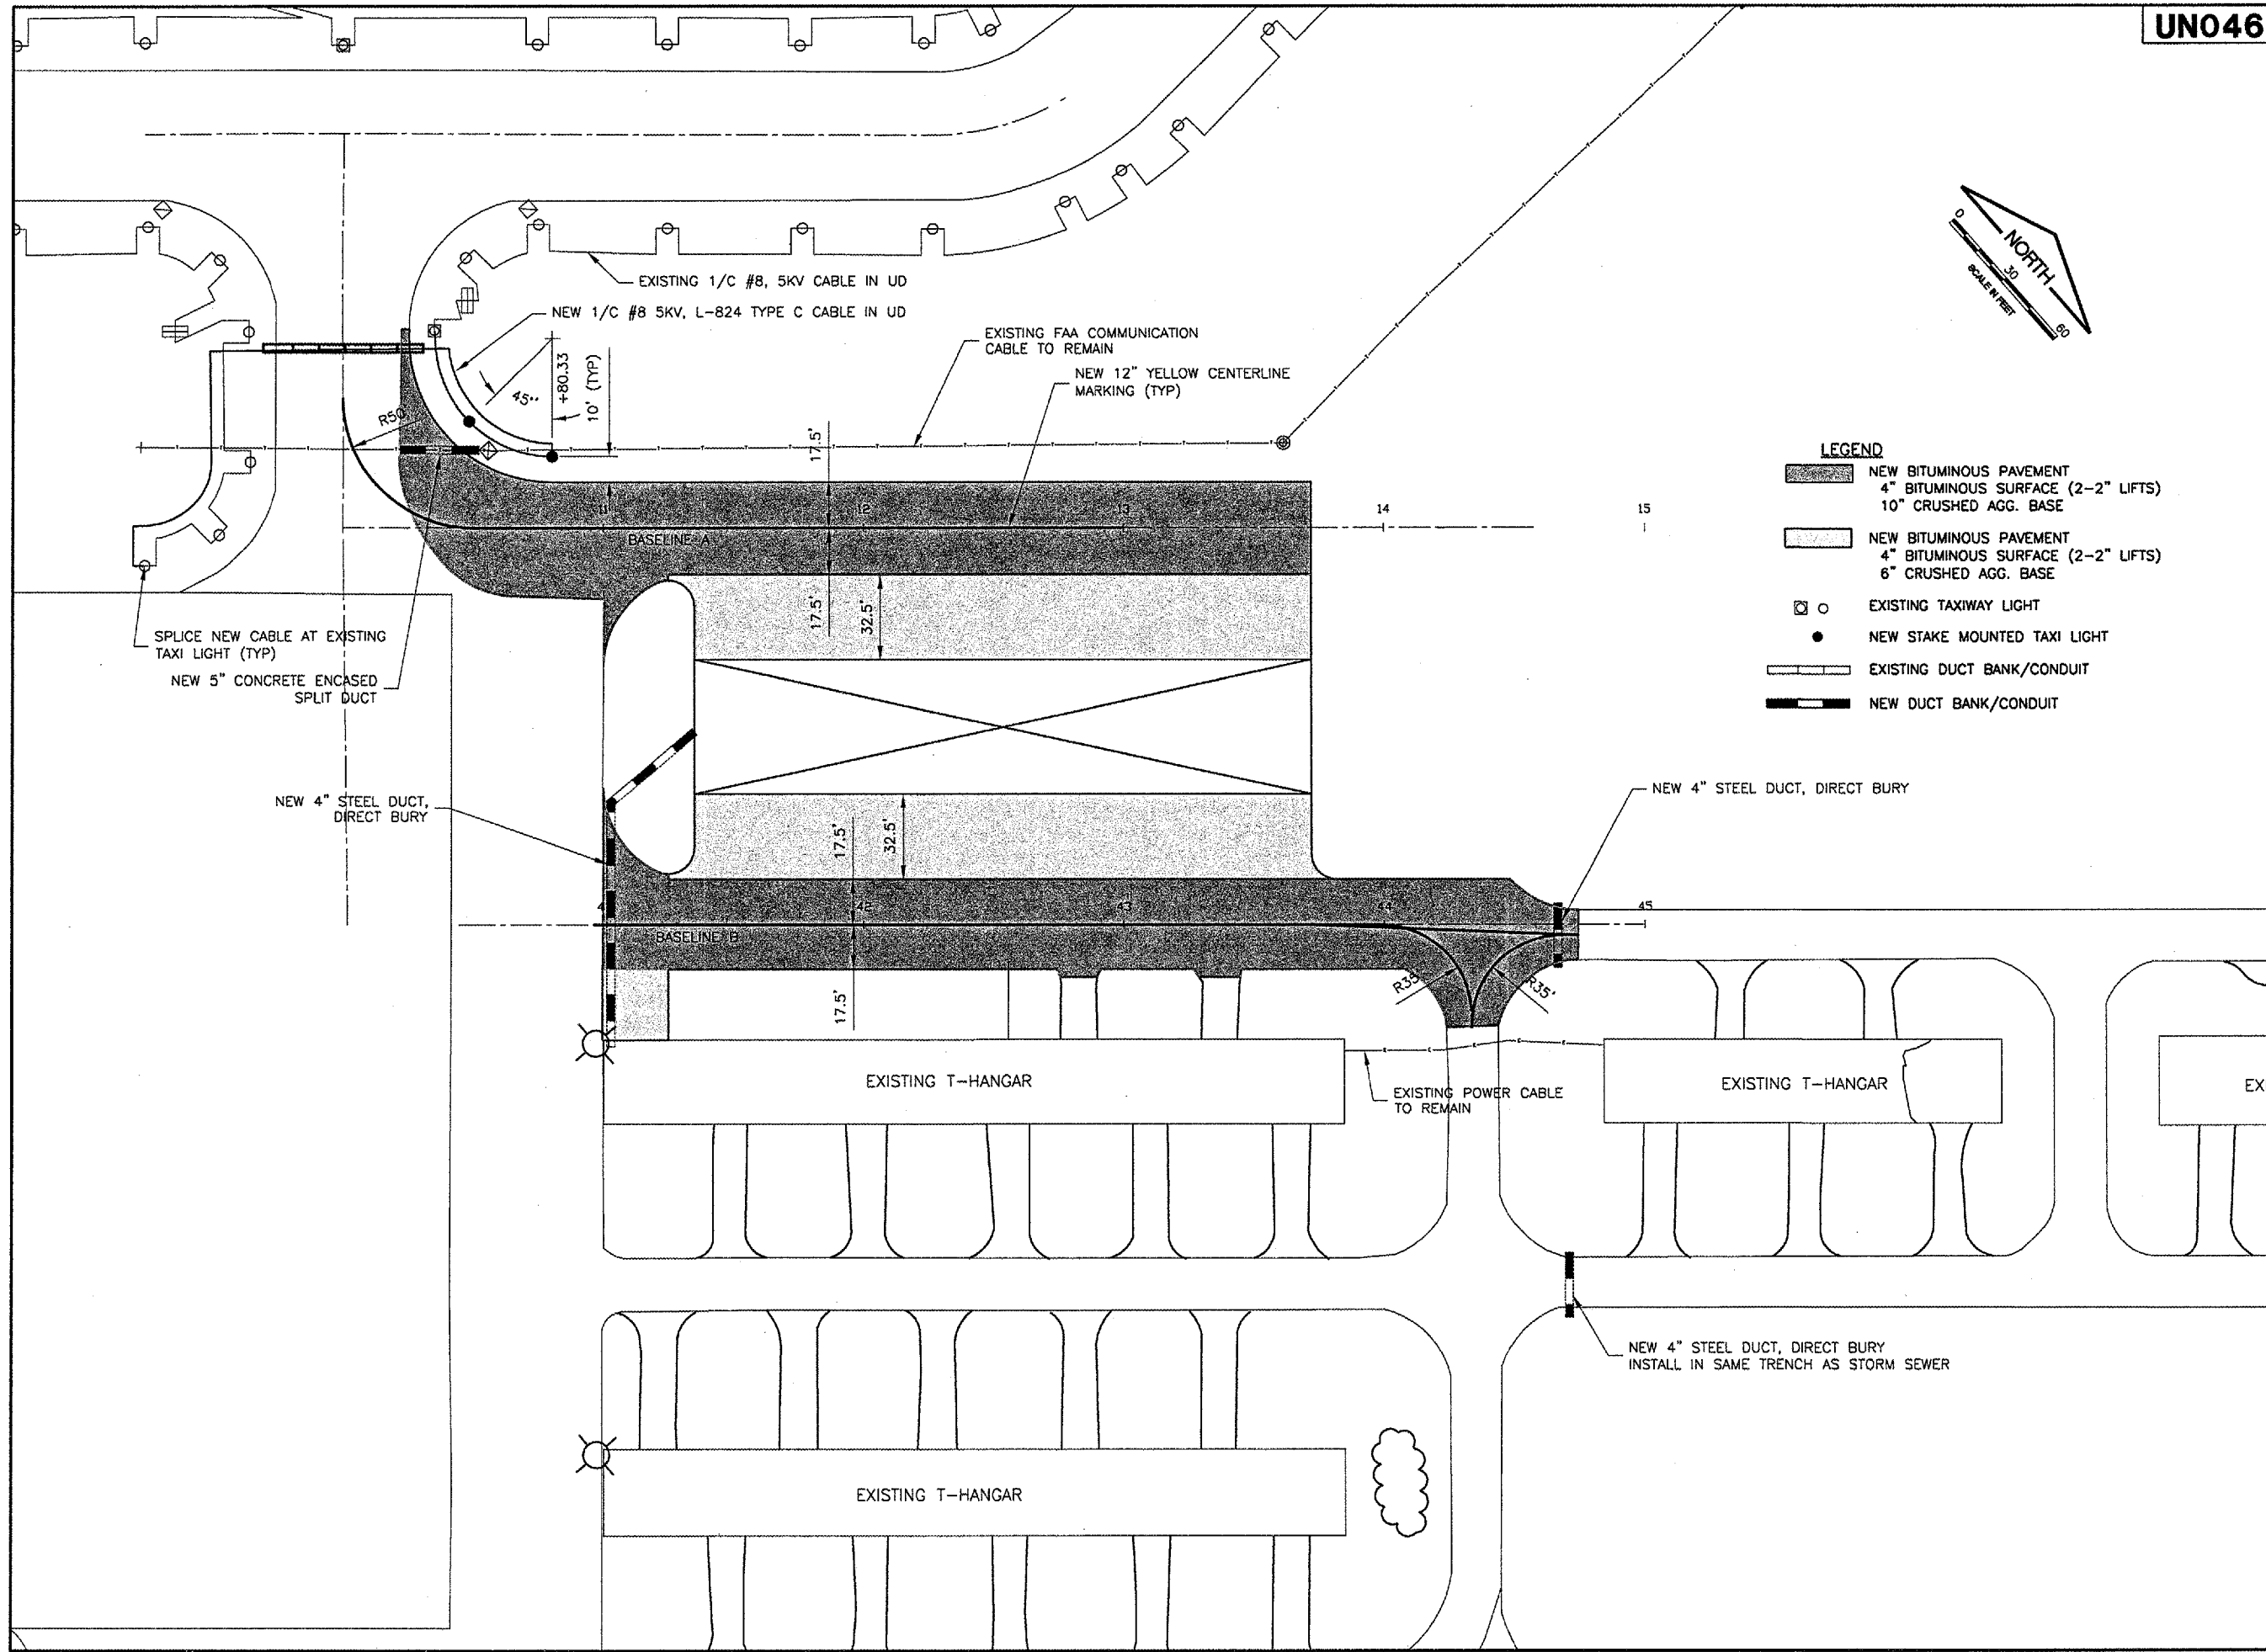

- LEGEND
NEW BITUMINOUS PAVEMENT
4" BITUMINOUS SURFACE (2-2" LIFTS)
10" CRUSHED AGG. BASE
NEW BITUMINOUS PAVEMENT
4" BITUMINOUS SURFACE (2-2" LIFTS)
6" CRUSHED AGG. BASE
EXISTING TAXIWAY LIGHT
NEW STAKE MOUNTED TAXI LIGHT
EXISTING DUCT BANK/CONDUIT
NEW DUCT BANK/CONDUIT

UNIVERSITY OF ILLINOIS
WILLARD AIRPORT
CONSTRUCT N.E. T-HANGAR PAVEMENT
ELECTRICAL AND PAVEMENT
MARKING PLAN

CMT logo and contact information: CRANFORD, MURPHY & TILLY, INC. CONSULTING ENGINEERS License No. 184-000615

Project metadata table: DESIGN BY: MJS, DRAWN BY: MJS, CHECKED BY: MJS, APPROVED BY: DATE: 11/16/2006, JOB No: 0505906, A.I.P. PROJECT: 3-17-0016-23, IL PROJ: CMI-3651, SHEET 8 OF 17 SHEETS