





HANSON PROFESSIONAL SERVICES INC.
 815 Commerce Drive, Suite 200
 Oak Brook, Illinois 60053
 Telephone: 630.990.3800
 Fax: 630.990.3801



WAUKEGAN REGIONAL AIRPORT
 WAUKEGAN PORT DISTRICT
 3580 North McAree Road
 Waukegan, Illinois 60087
 Telephone: 847.244.0066
 Fax: 847.244.3813


AIRFIELD SIGNAGE IMPROVEMENTS
 AIP PROJECT NO. 3-17-0105-B35
 IDA PROJECT NO. UGN-3650

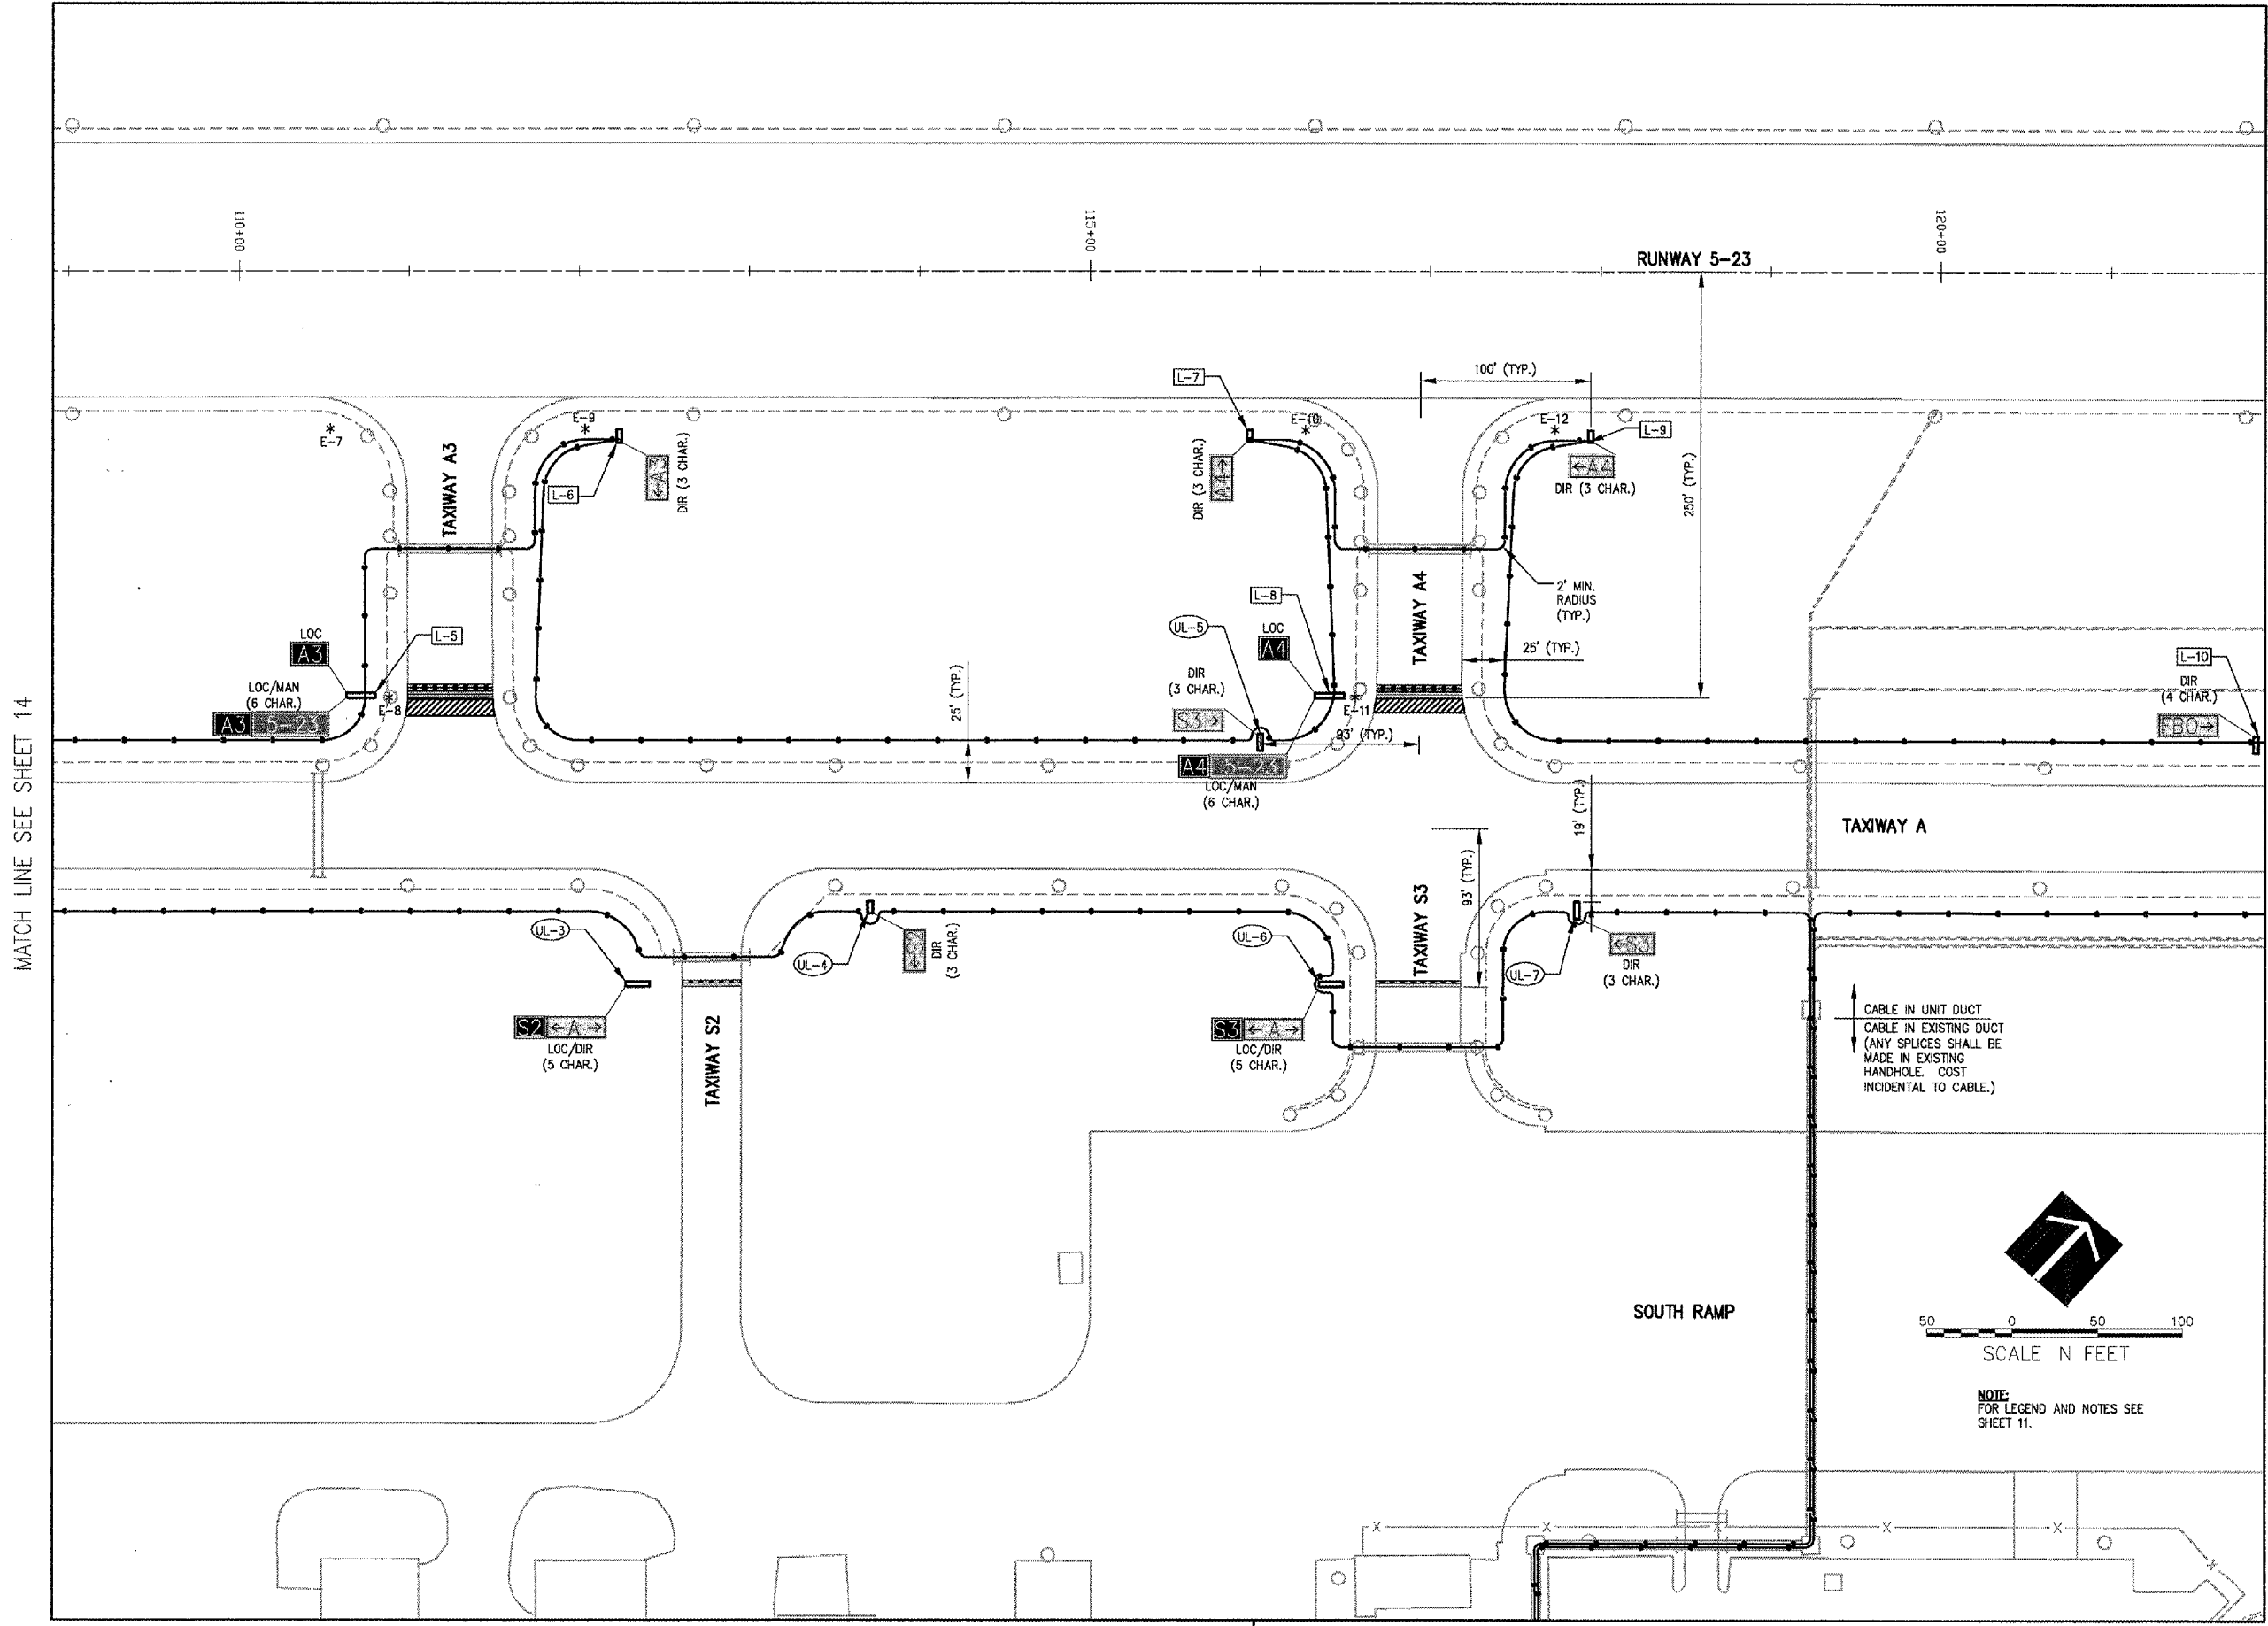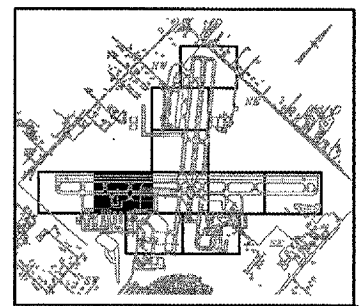

MATCH LINE SEE SHEET 14

MATCH LINE SEE SHEET 16

↑ CABLE IN UNIT DUCT
 ↓ CABLE IN EXISTING DUCT
 (ANY SPLICES SHALL BE
 MADE IN EXISTING
 HANDHOLE. COST
 INCIDENTAL TO CABLE.)

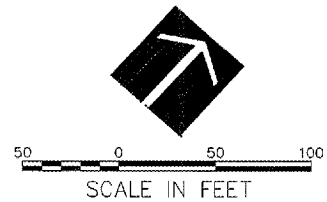

NOTE:
 FOR LEGEND AND NOTES SEE
 SHEET 11.

MATCH LINE SEE SHEET 19

No.	Drawing Issue Description	Date	By

Date
 NOVEMBER 10, 2006
 Sheet Title

SIGNAGE AND MARKING PLAN

831-06A8004
 Project Number
 LDH 04/19/06
 Layout By Date
 LDH 04/19/06
 Designed By Date
 RMH 11/10/06
 Reviewed By Date
 LDH
 Drawn By

P:\06\057\00037\06A8004\DRAWINGS\SHEETS\15-SIGN PLAN\DWG NOV 13, 2006 2-48PM LDH