




SECTION A-A
Stage I
(Stage I S.S. and pavement removal.
Stage I S.S. construction.)

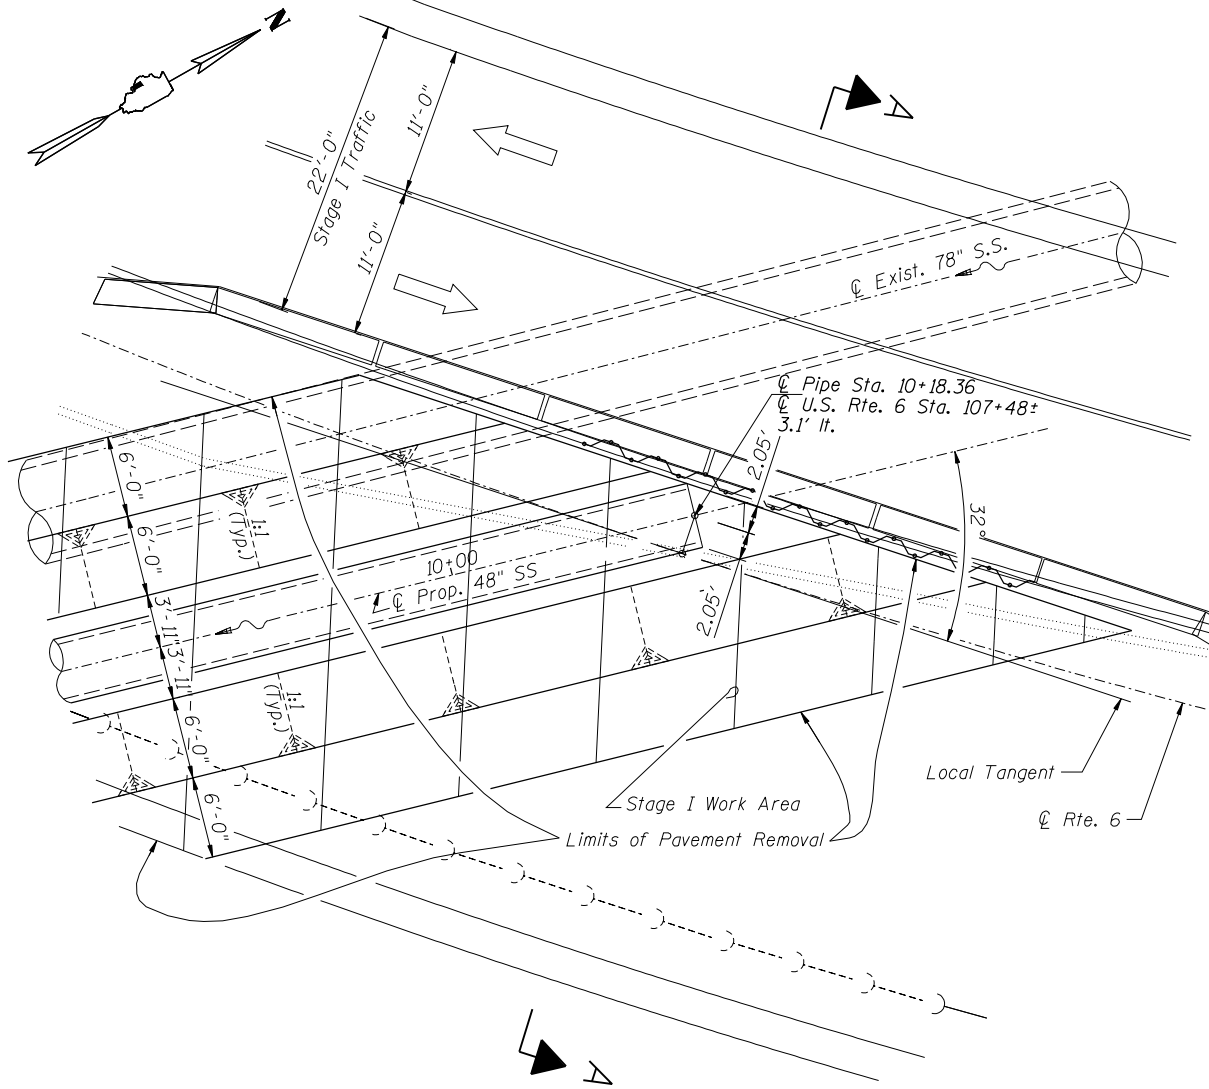

PLAN
Stage I Construction

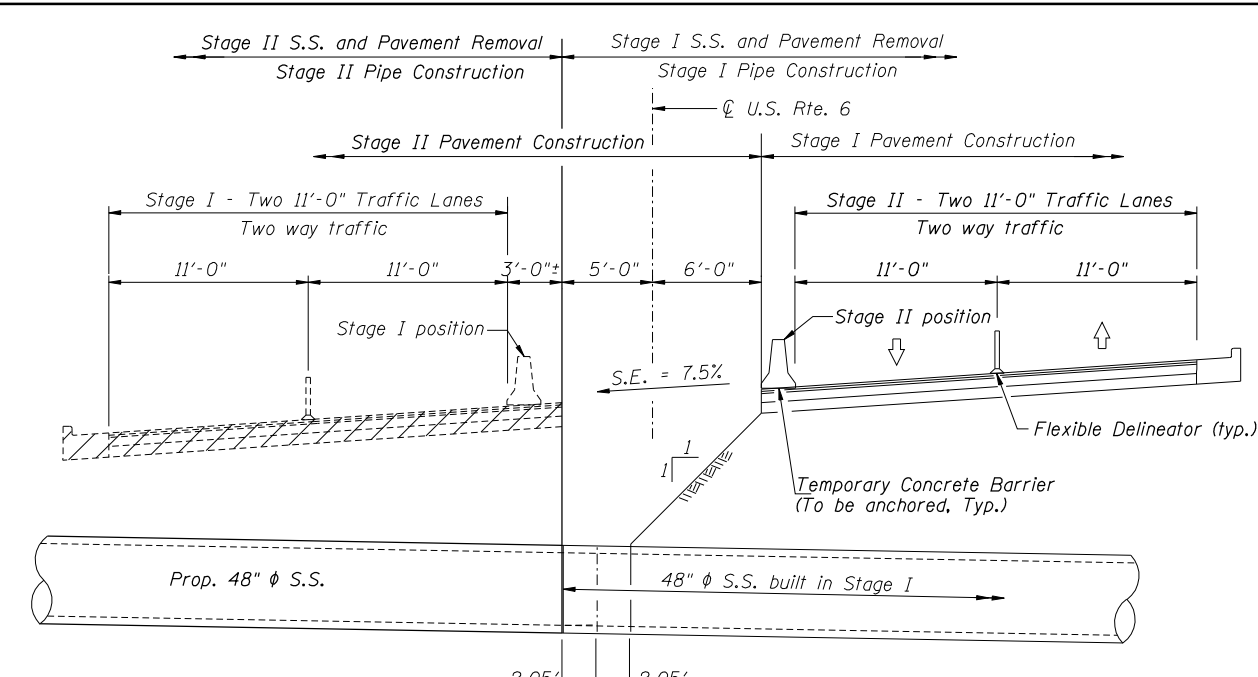

SECTION A-A
Stage II
(Stage I completed pavement construction.
Stage I & II completed S.S. construction.
Stage II Pavement removal.)

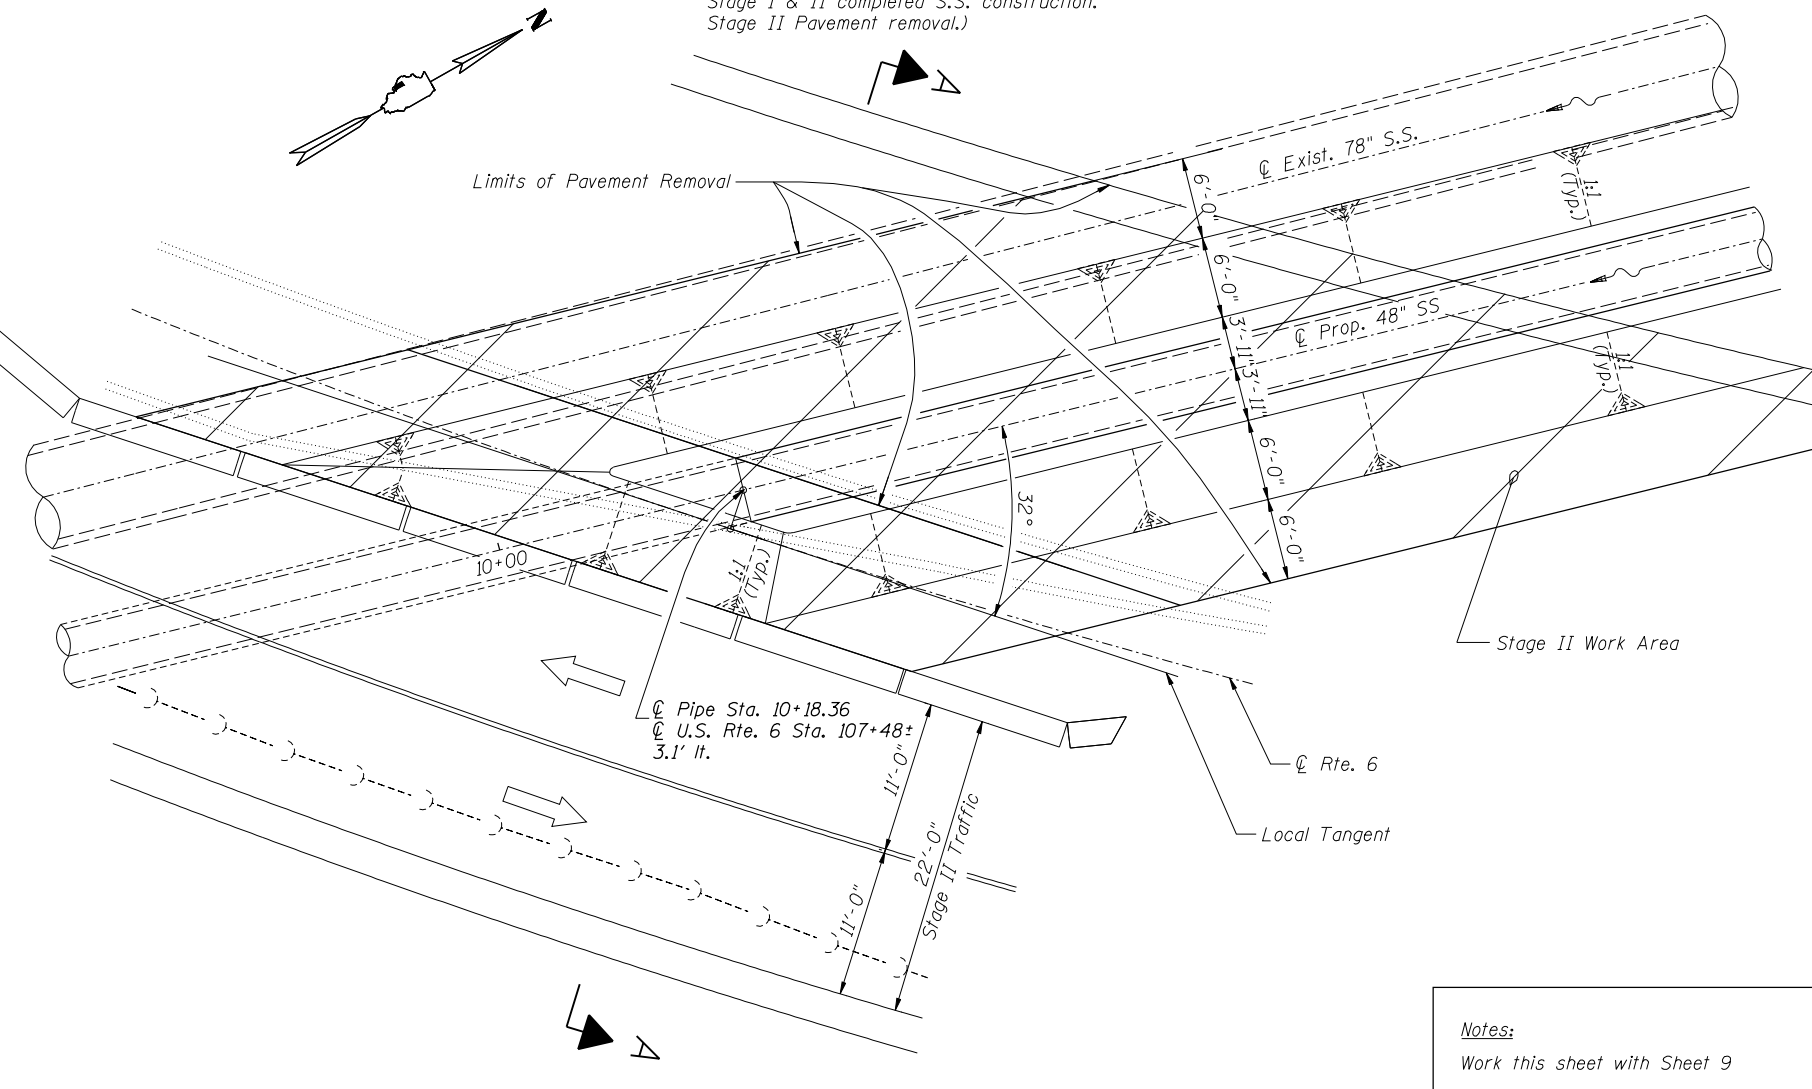

PLAN
Stage II Construction

Notes:
Work this sheet with Sheet 9

Designed by RLP Checked by TMM
 Drawn by RLP Checked by TMM
 11/27/2005 09:21:18 AM
 H:\Dw\Projects\Projects\Rockdale\PlanSheets\stage-construction-detailed.dgn