

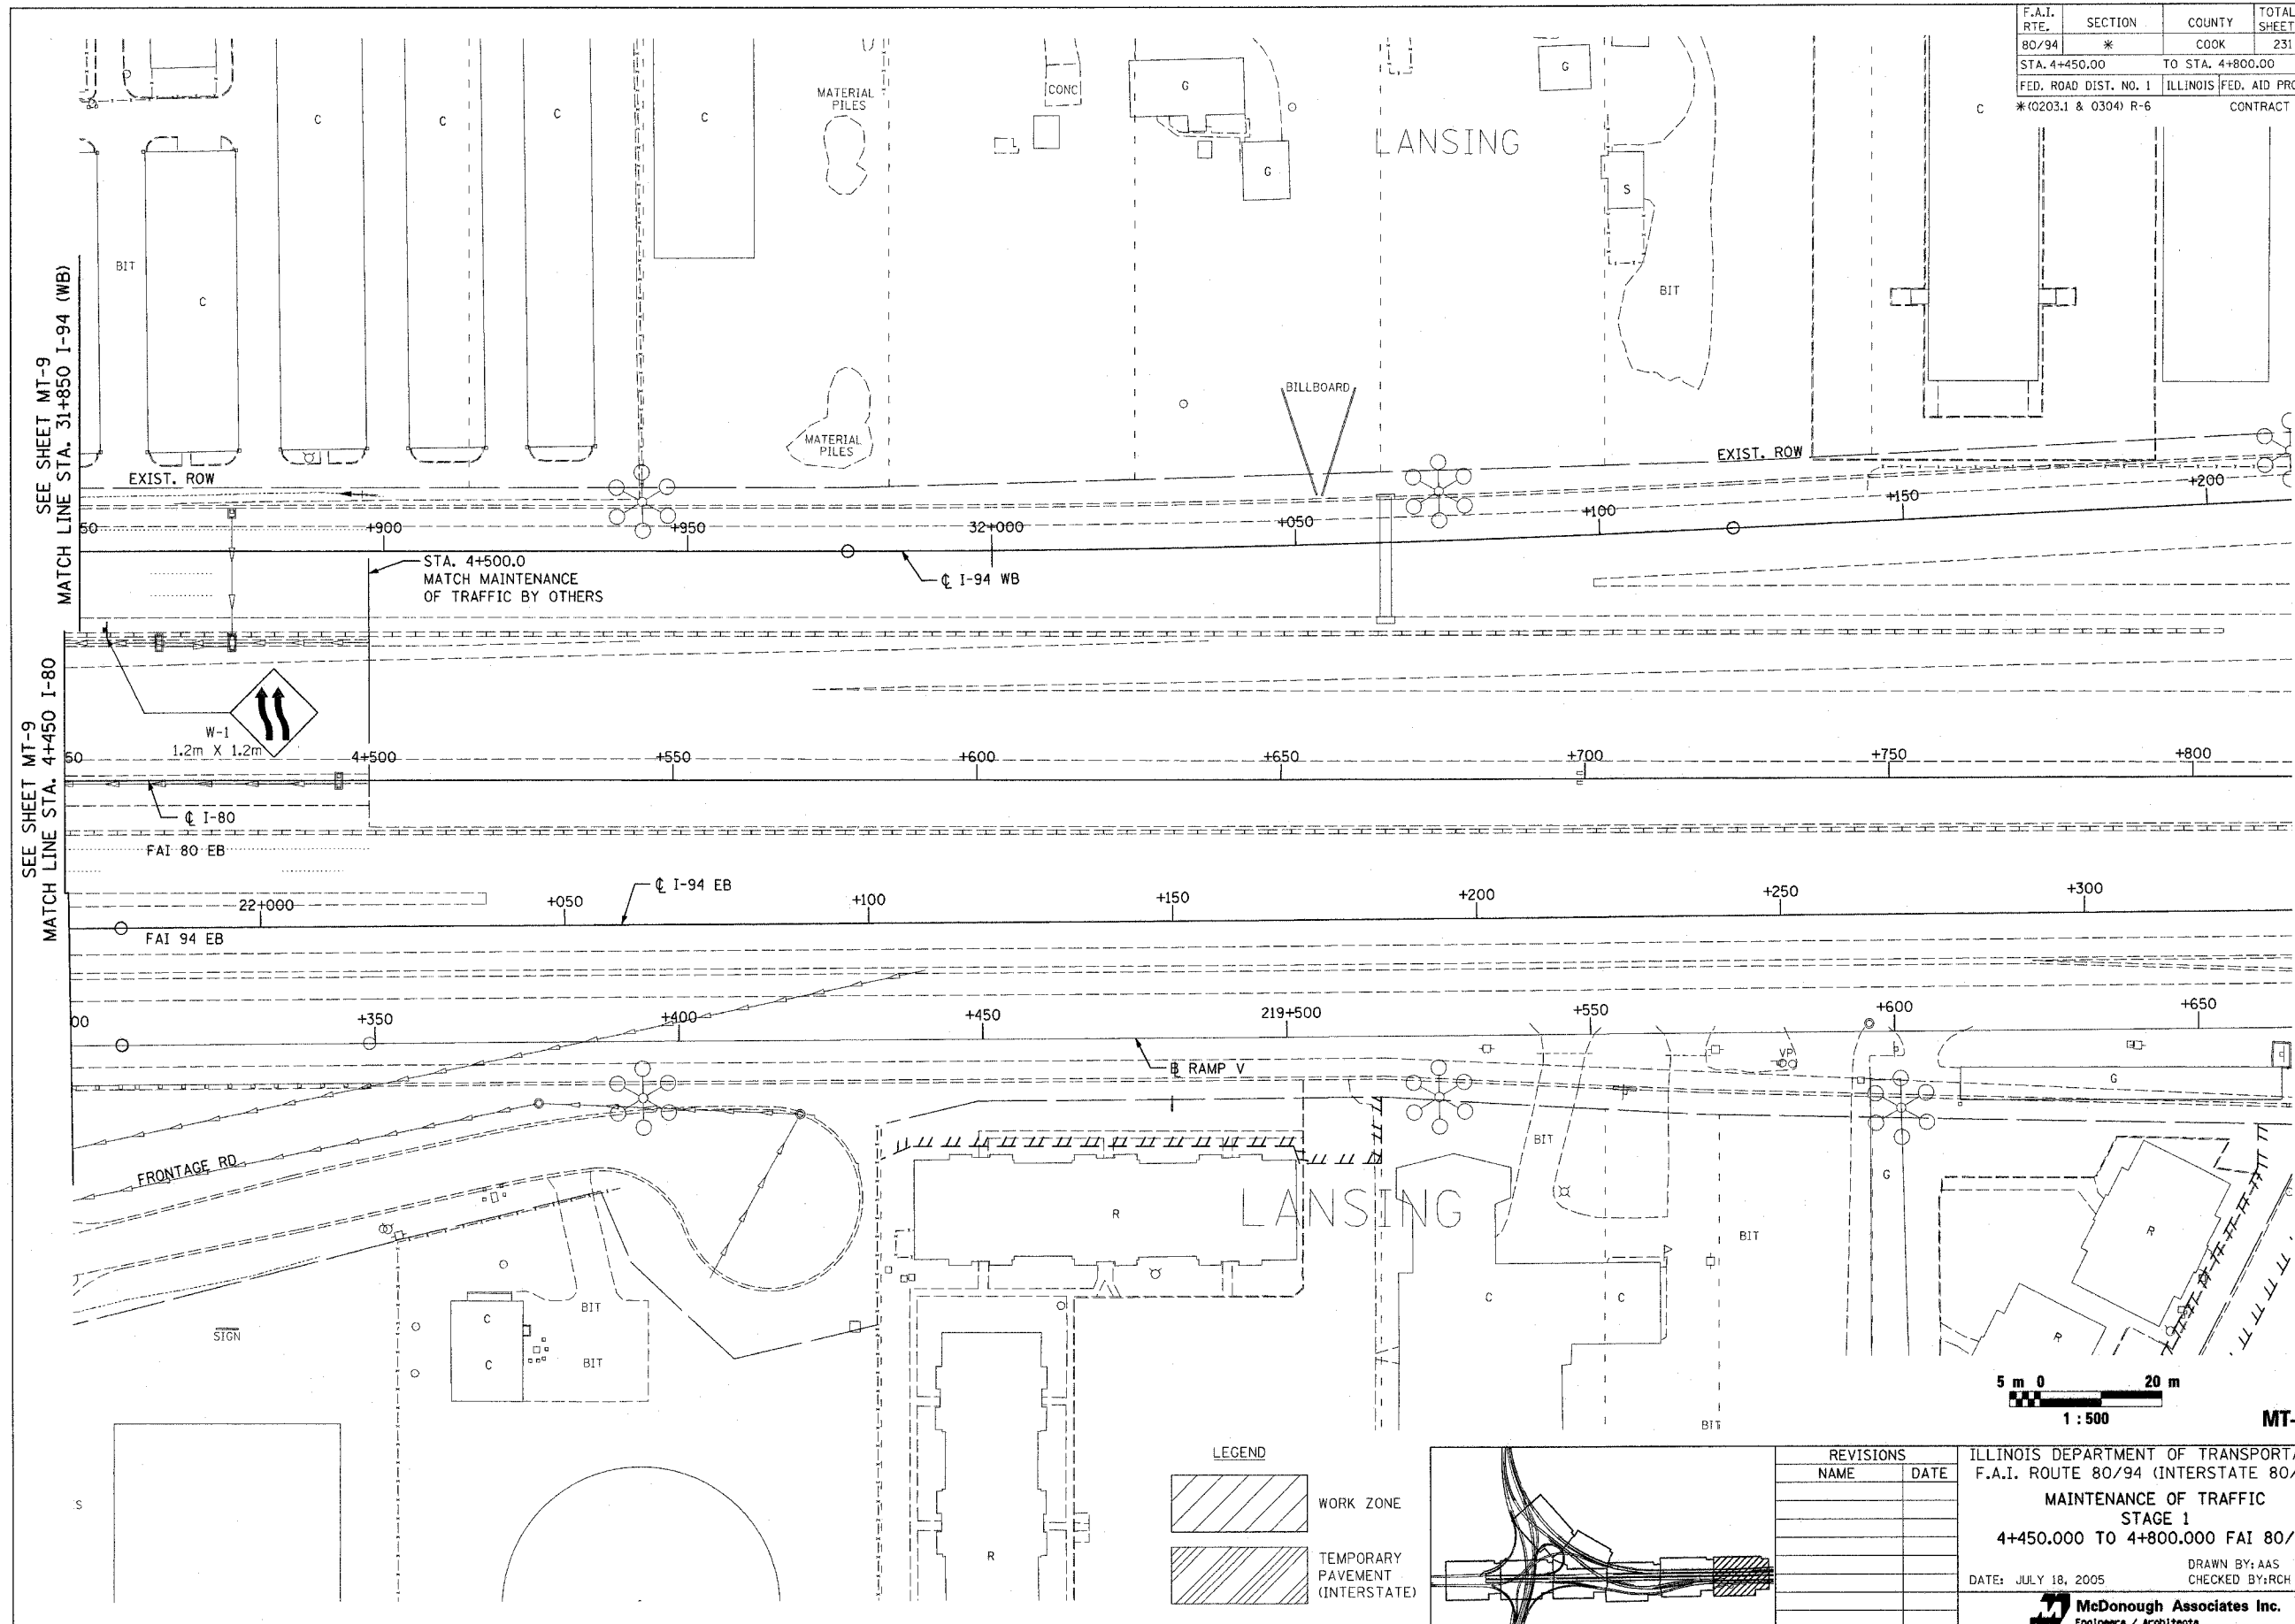
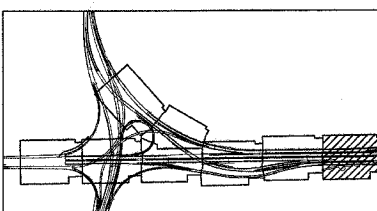


F.A.I. RTE. 80/94	SECTION *	COUNTY COOK	TOTAL SHEETS 231	SHEET NO. 40
STA. 4+450.00		TO STA. 4+800.00		
FED. ROAD DIST. NO. 1		ILLINOIS FED. AID PROJECT		
*(0203.1 & 0304) R-6		CONTRACT # 62105		

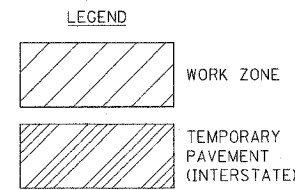

SEE SHEET MT-9
MATCH LINE STA. 31+850 I-94 (WB)

SEE SHEET MT-9
MATCH LINE STA. 4+450 I-80

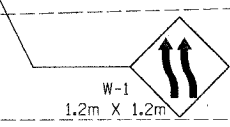


REVISIONS	
NAME	DATE

ILLINOIS DEPARTMENT OF TRANSPORTATION
F.A.I. ROUTE 80/94 (INTERSTATE 80/294)
MAINTENANCE OF TRAFFIC
STAGE 1
4+450.000 TO 4+800.000 FAI 80/94

DATE: JULY 18, 2005

DRAWN BY: AAS
CHECKED BY: RCH

McDonough Associates Inc.
Engineers / Architects

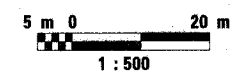

MT-10