



F.A.I. 80/94 (KINGERY EXPRESSWAY) BORING LOCATION ILLINOIS DEPARTMENT OF TRANSPORTATION, COOK COUNTY	F.A.I. RTE. 80/94	SECTION *	COUNTY COOK	TOTAL SHEETS 231	SHEET NO. 52
DRAWN BY: M.S. CHECKED BY: L.L.		STA. 2+700.00 TO STA. 3+400.00		CONTRACT # 62105	
Wang Engineering, Inc. 1145 Main Street Lombard, IL 60148 630-953-9228		FED. ROAD DIST. NO. 1 ILLINOIS FED. AID PROJECT		* (02)03.1 & (03)04 R-6	
BASED ON DRAWINGS PREPARED BY MADONOUGH AND ASSOCIATES, INC. 255-08-04					

FINAL SURVEYED	BY	DATE
SURVEY PLOTTED		
NOTE BOOK TEMPLATE		
AREAS CHECKED		
NO.		

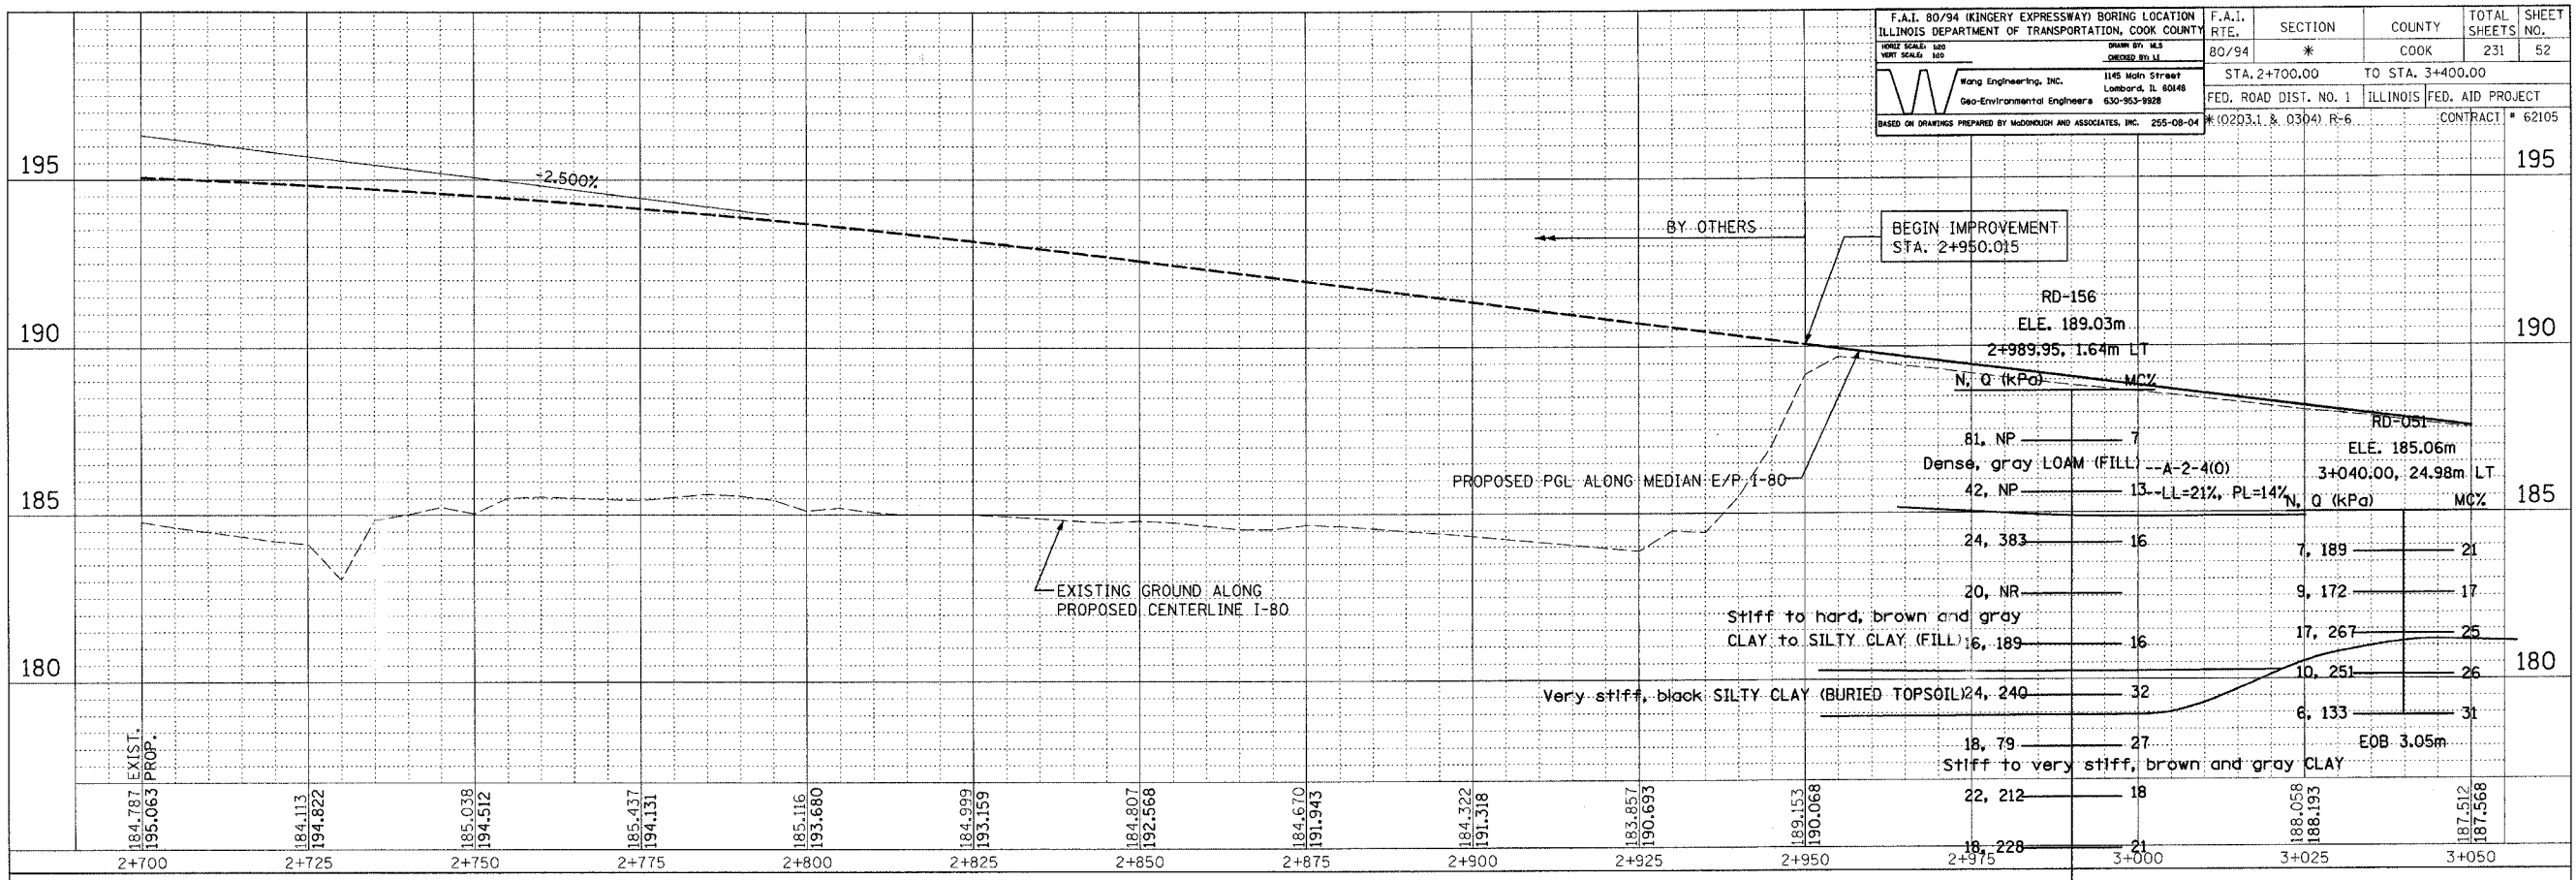

ORIGINAL SURVEYED	BY	DATE
SURVEY PLOTTED		
NOTE BOOK TEMPLATE		
AREAS CHECKED		
NO.		

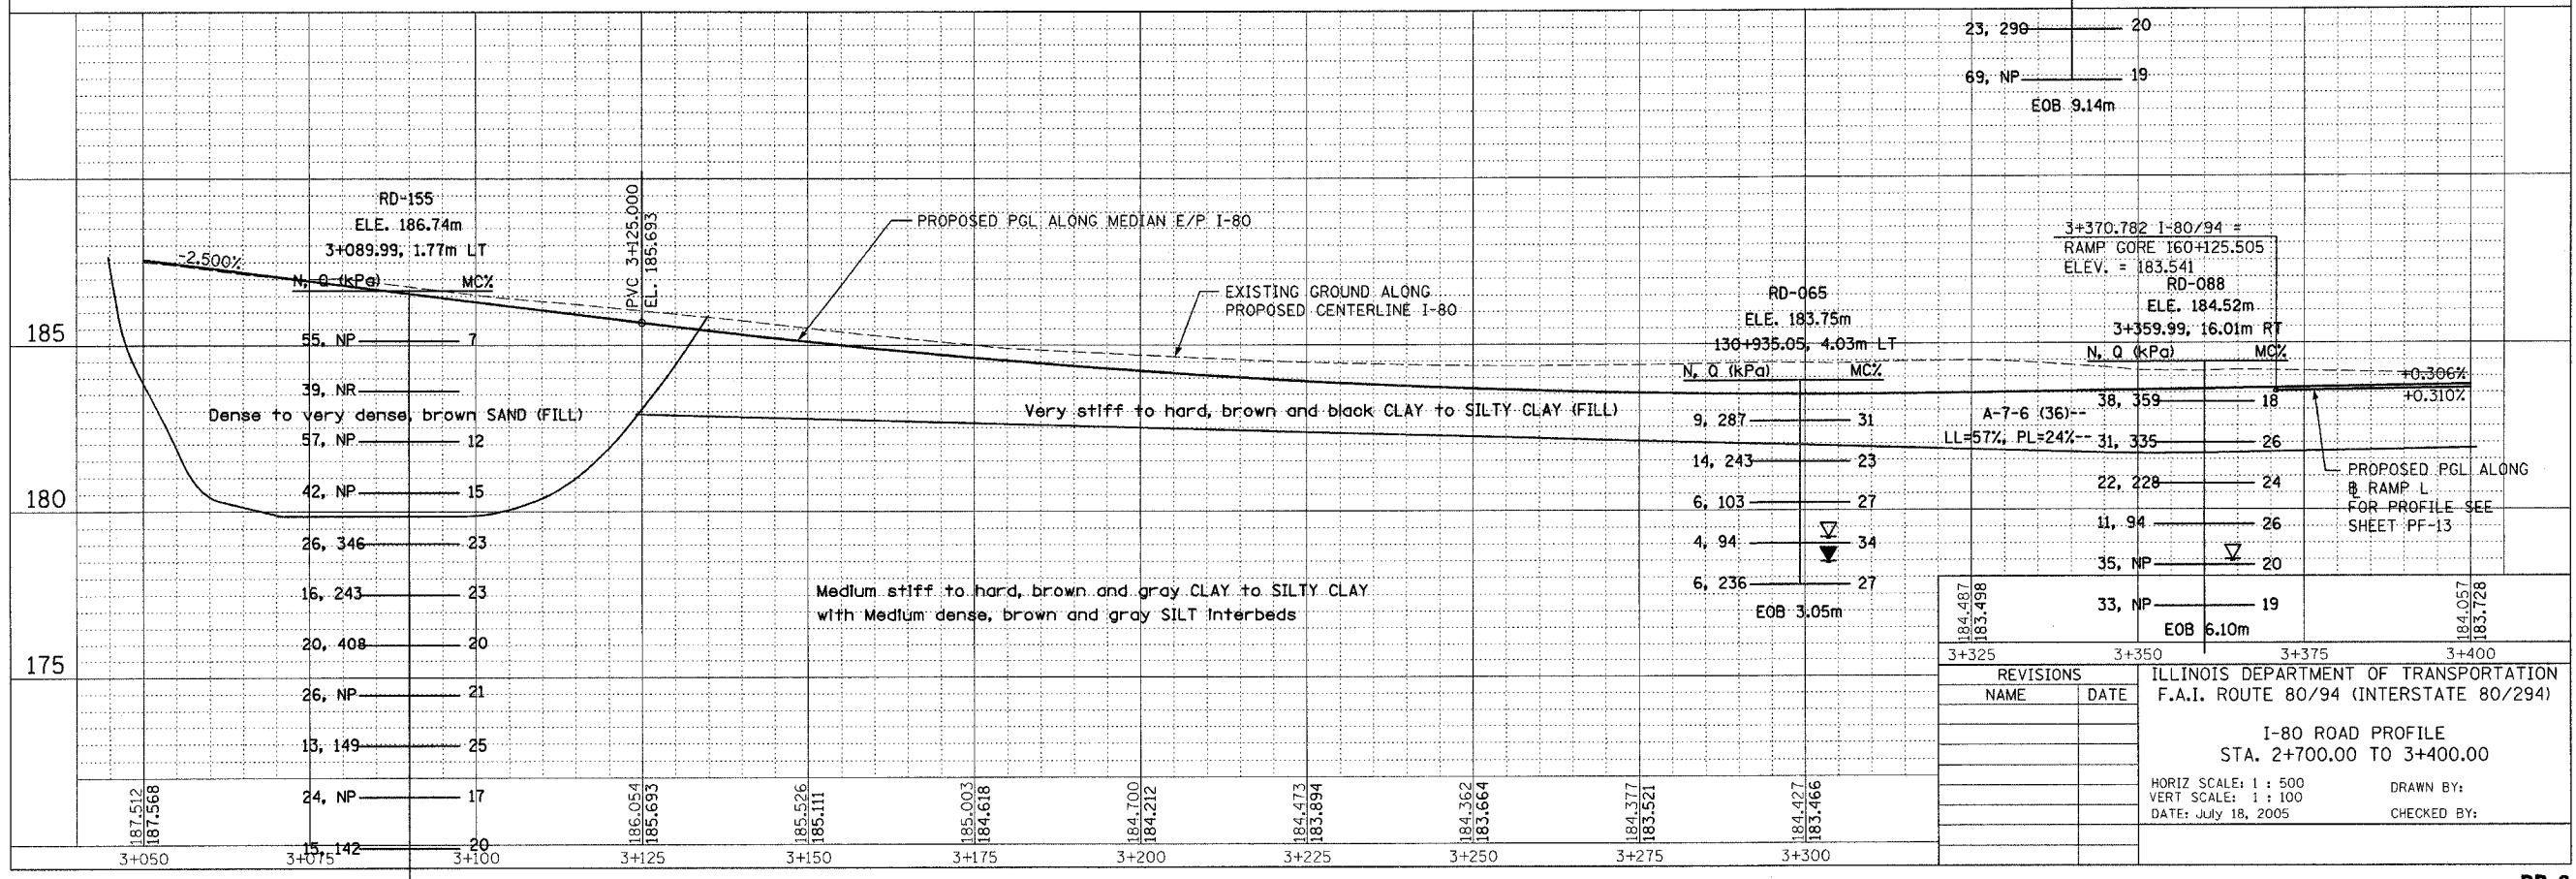

ILLINOIS DEPARTMENT OF TRANSPORTATION F.A.I. ROUTE 80/94 (INTERSTATE 80/294)
I-80 ROAD PROFILE STA. 2+700.00 TO 3+400.00
HORIZ SCALE: 1 : 500 VERT SCALE: 1 : 100 DATE: July 18, 2005
DRAWN BY: CHECKED BY:

18, 189 EOB 9.14m 21